

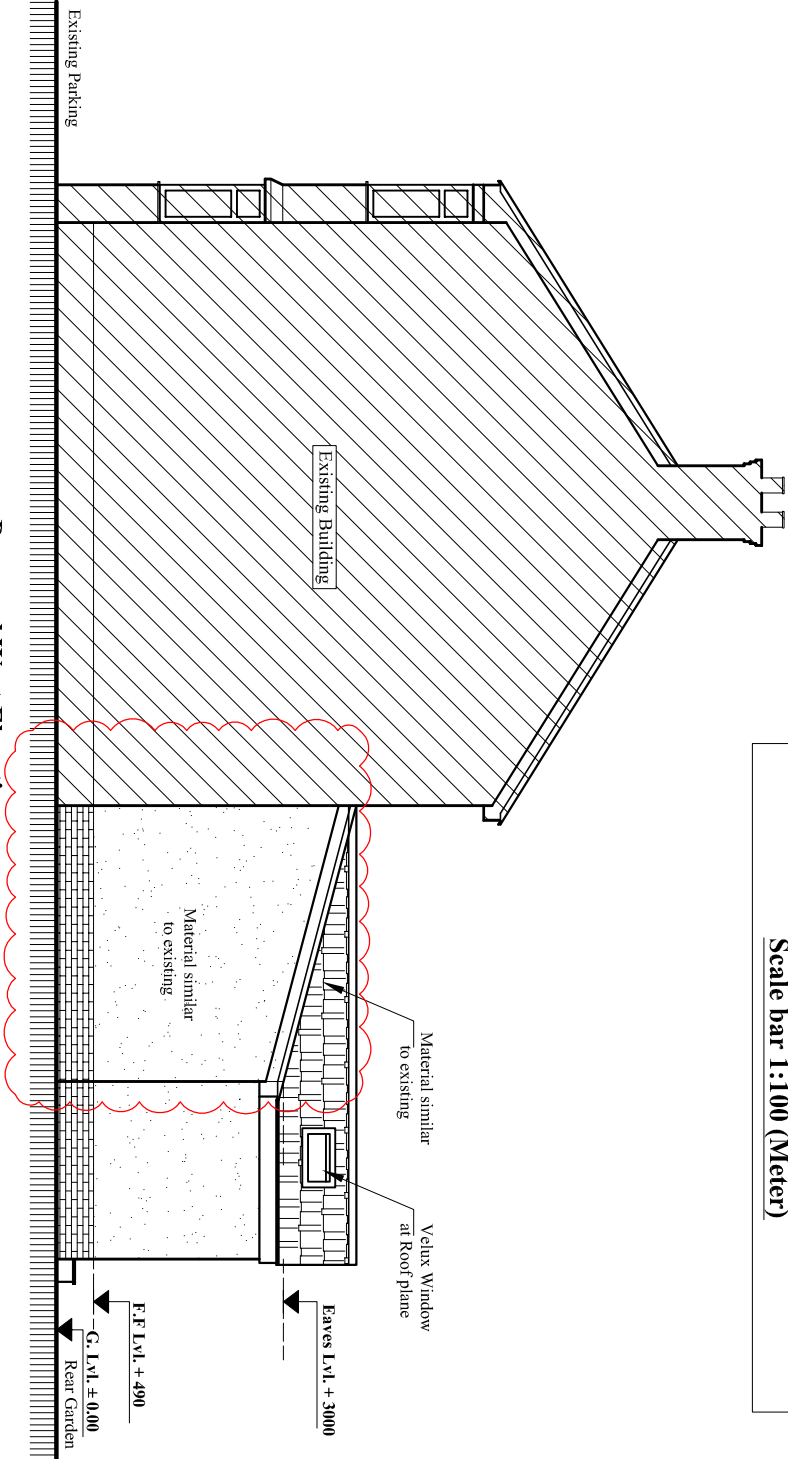


Notes:

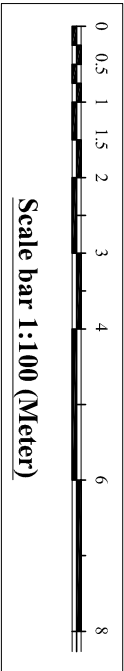


Proposed West Elevation

Scale: 1:100

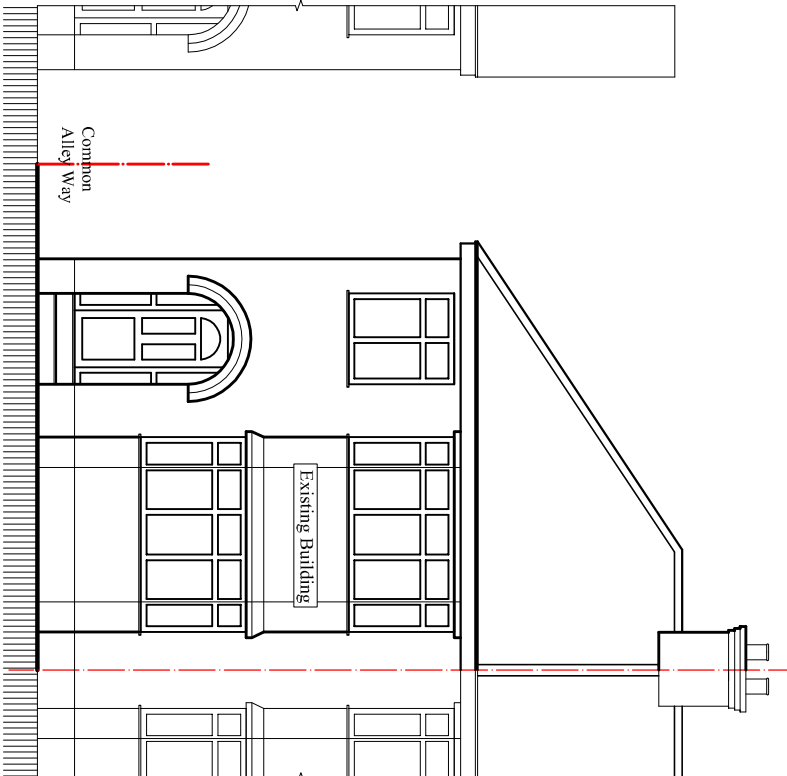


Proposed North Elevation

Scale: 1:100

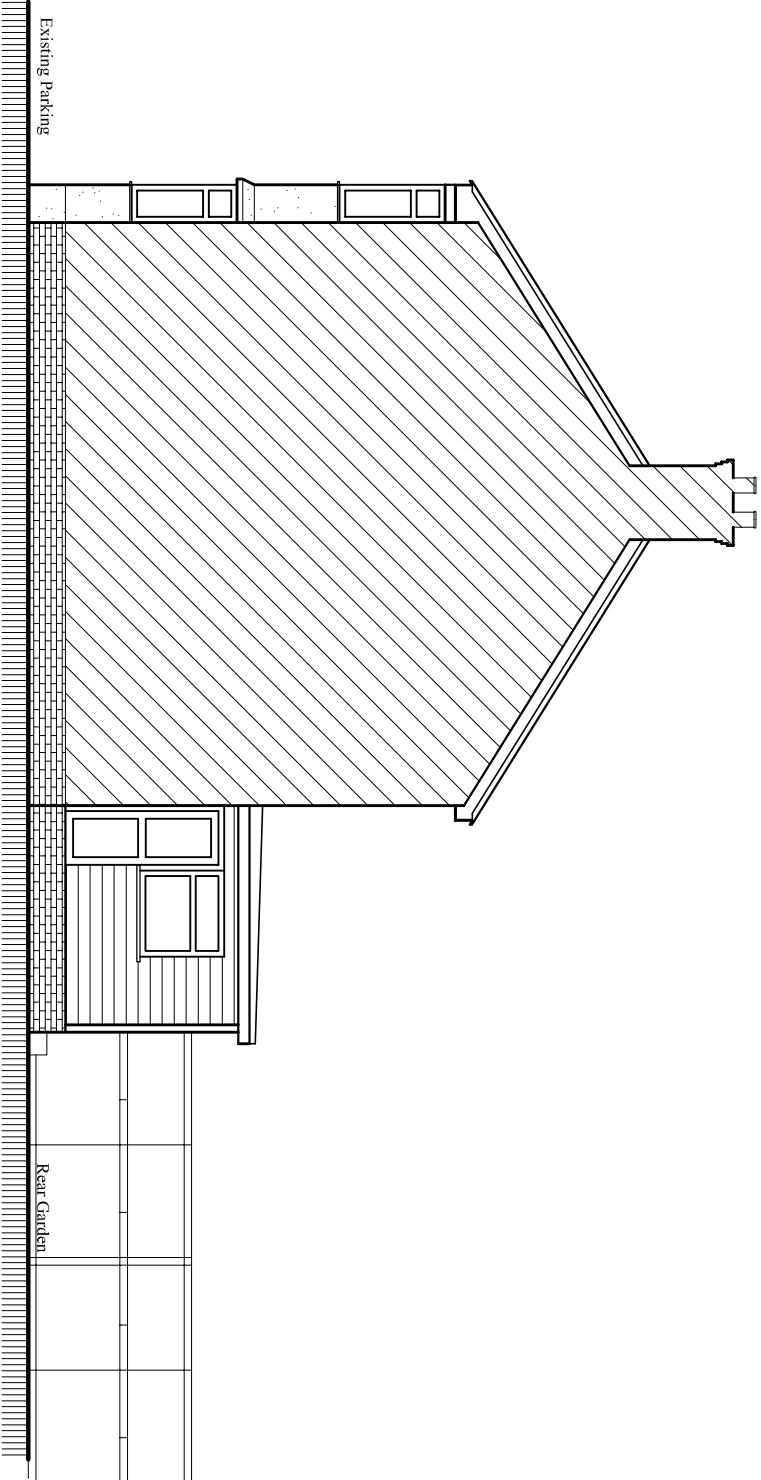

Existing West Elevation

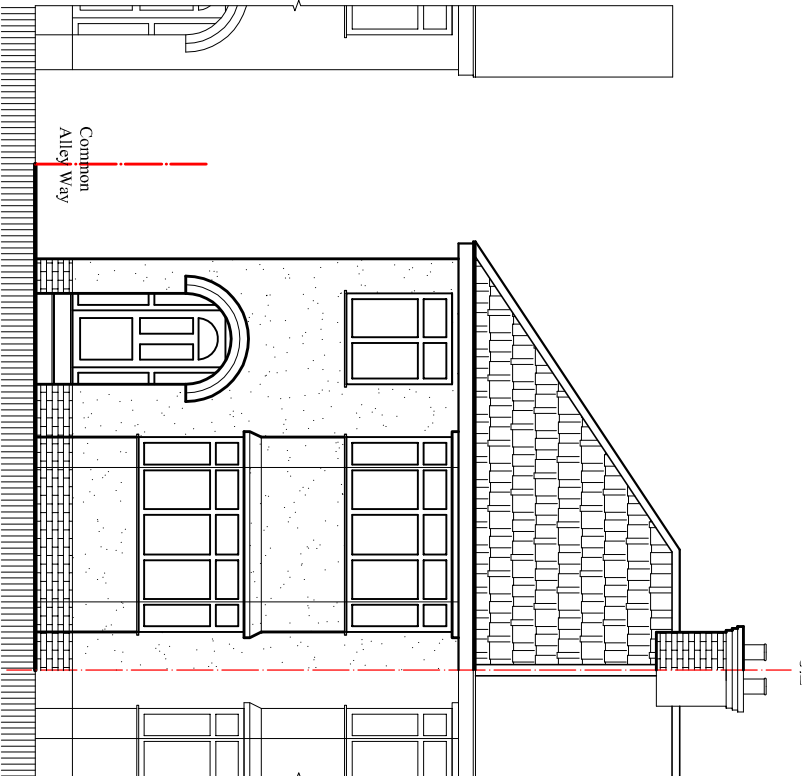

Existing North Elevation

Rev.	Description	By	Ckd	Date
01.	Extension depth reduced to 3.60 M at No: 07 side: L.p	R.k		14/09/23

Client:

Mr. Navaraj Chaulagain

Project:

Single Storey Rear Extension.

Location:

5 Blackends Drive, Hayes,
Middlesex, UB4 8EU.

Status:

PLANNING

Title:

Existing and Proposed Elevations-1.

Drawn by:

L.p

Str. Fr.

Checked by:

Project no:

1651 BD

Sheet Size

A3

Sheet no.

Date:

09/07/2023

Scale:

1:100

03