

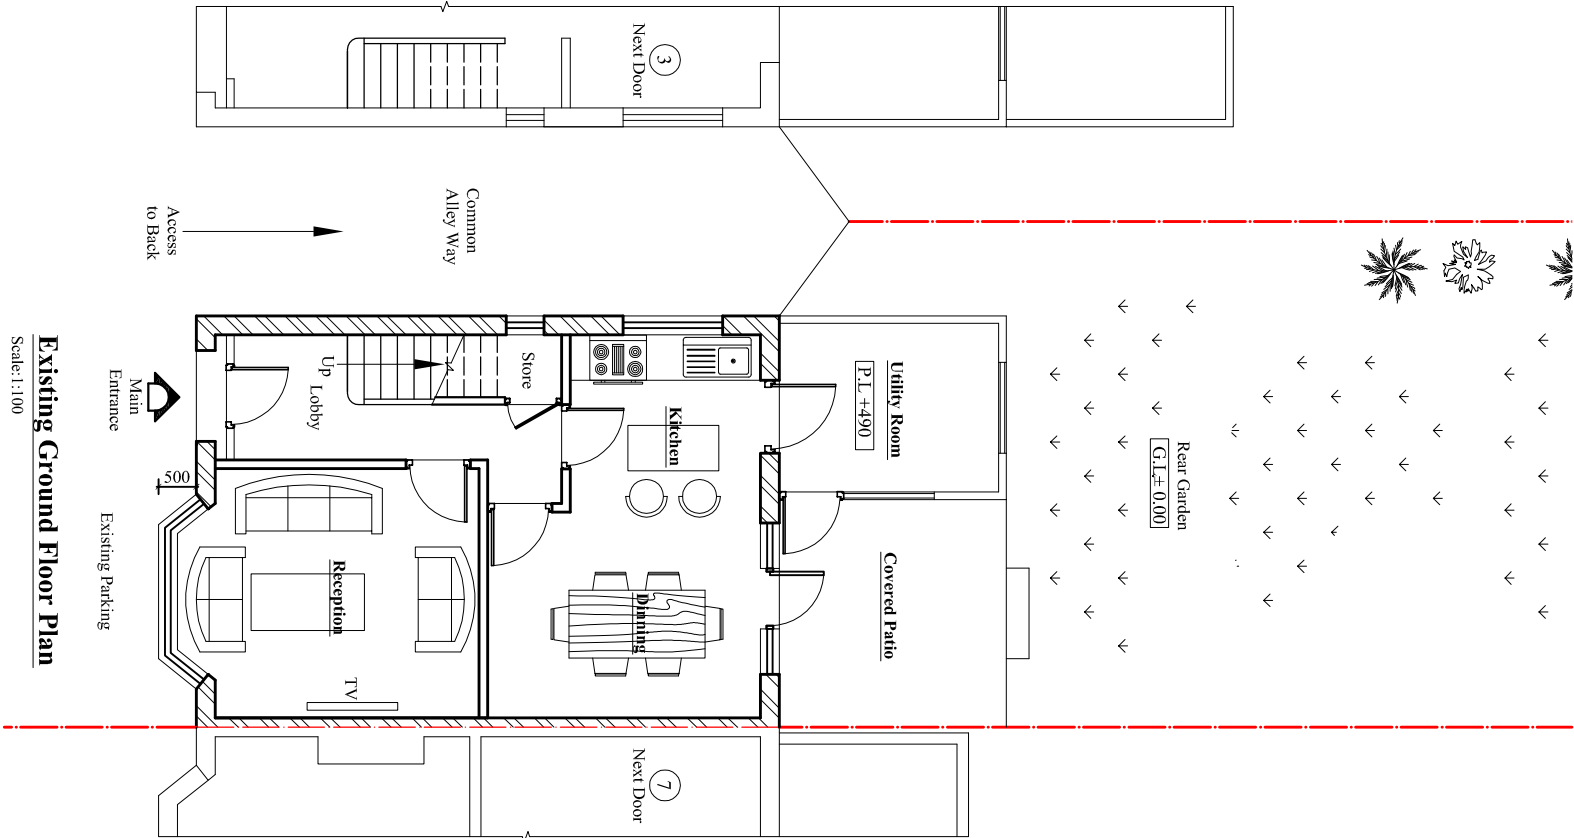
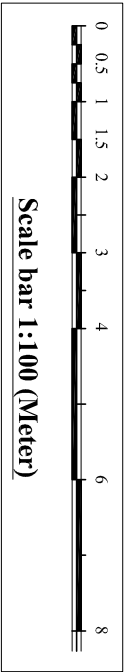


Notes:

 

Existing Ground Floor Plan
Scale:1:100

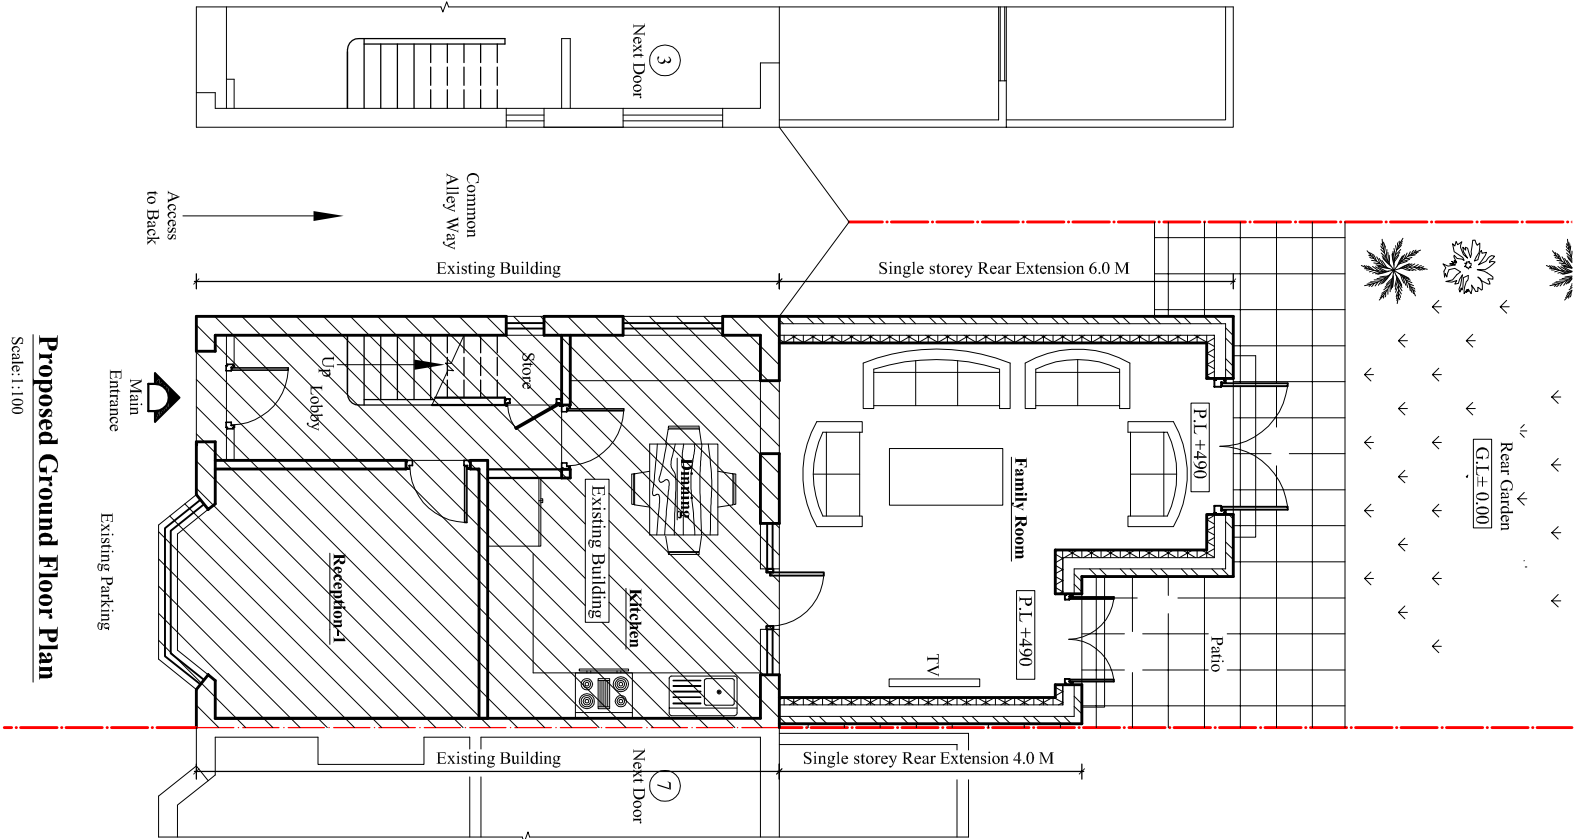

Proposed Ground Floor Plan
Scale:1:100

Rev.	Description	By	Ckd	Date

Client:

Mr. Navaraj Chaulagain

Project:

Single Storey Rear Extension.

Location:

5 Blackends Drive, Hayes,
Middlesex, UB4 8EU.

Status:

PLANNING

Title:

Existing and Proposed Ground Floor plans.

Drawn by:

L.p

Str. Fr.

Checked by:

Project no:

5 BD

Sheet Size

A3

Sheet no.

01

Date:

02/11/2023

Scale:

1:100