



Notes:




Scale bar 1:100 (Meter)

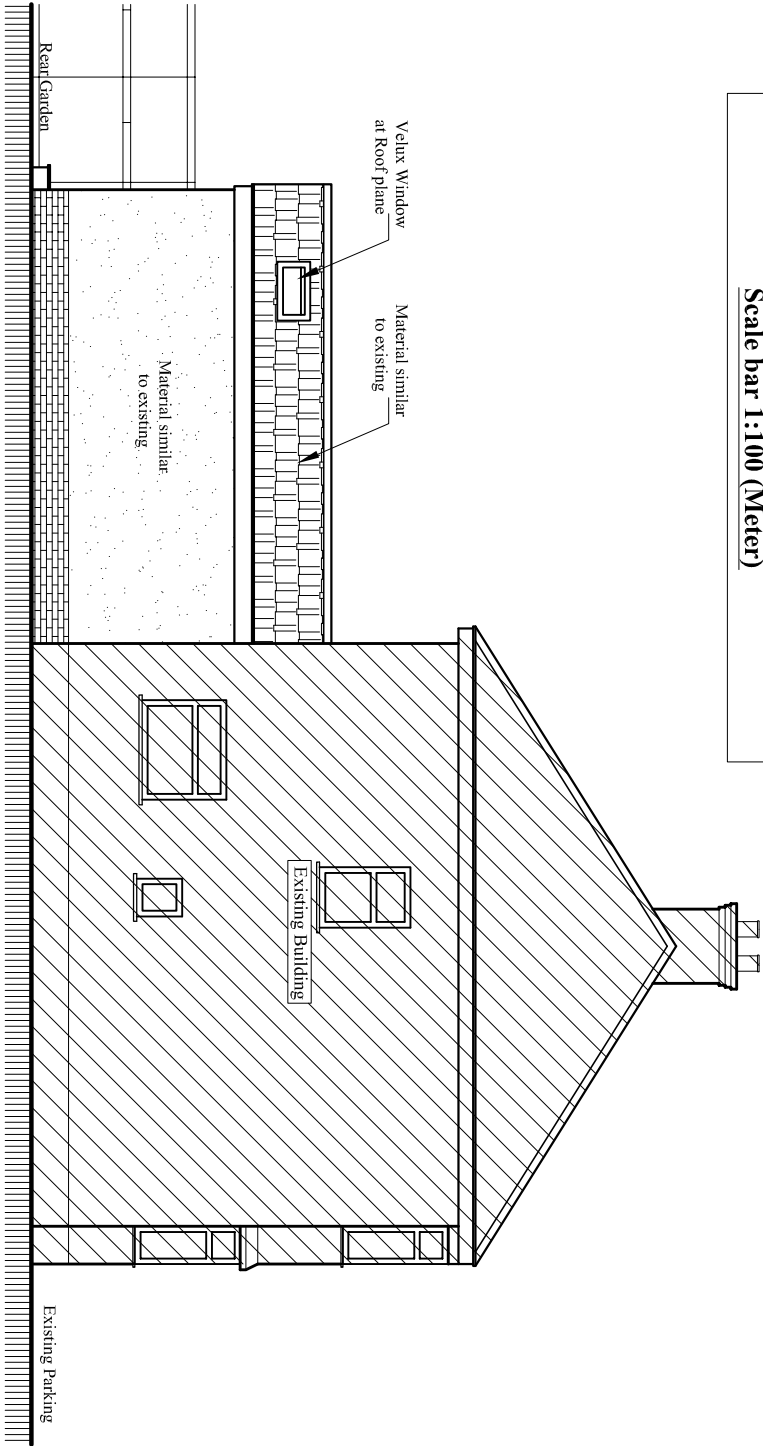


Proposed East Elevation
Scale: 1:100

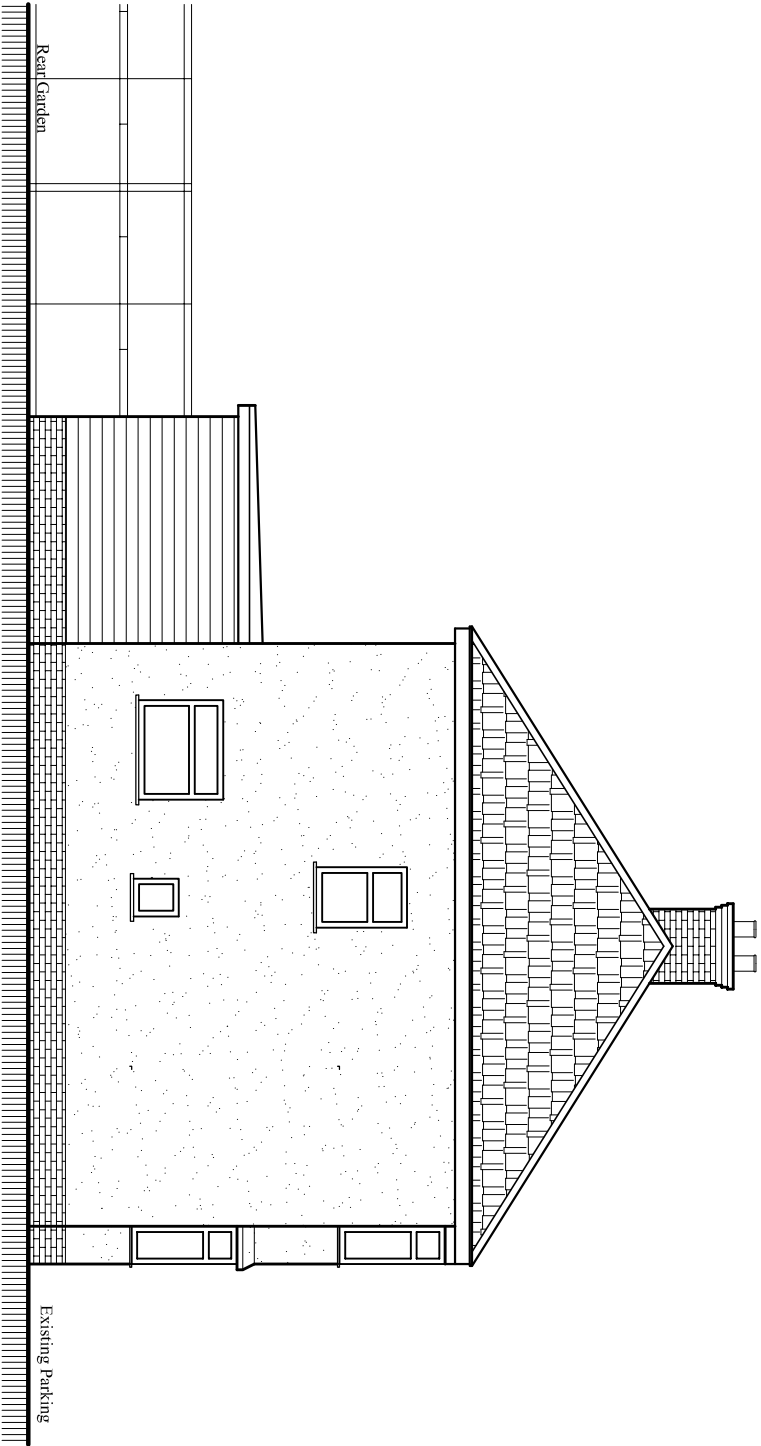

Existing East Elevation

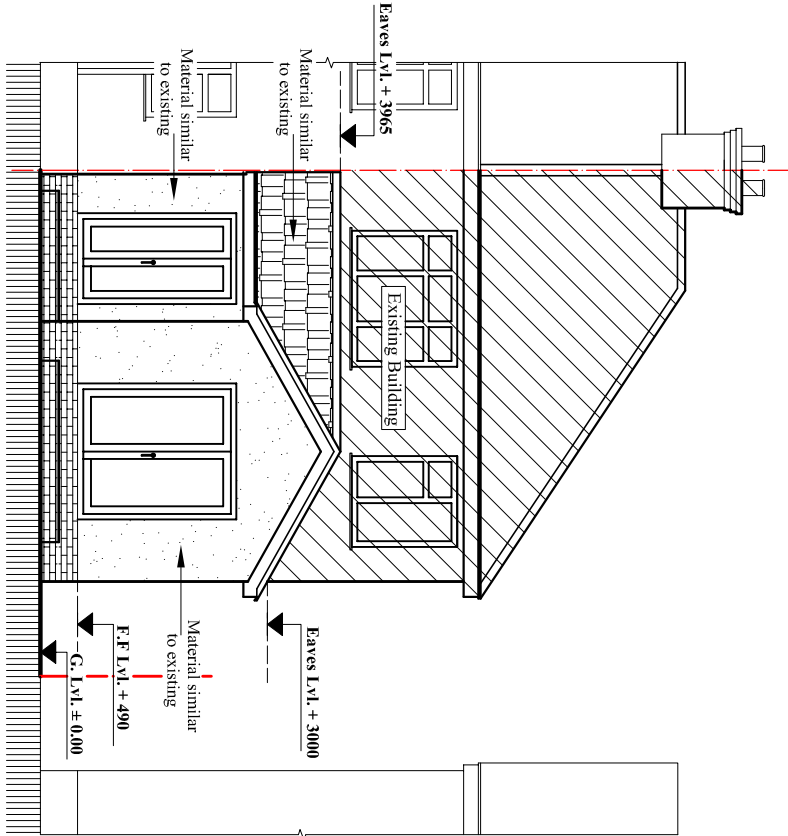

Proposed South Elevation
Scale: 1:100

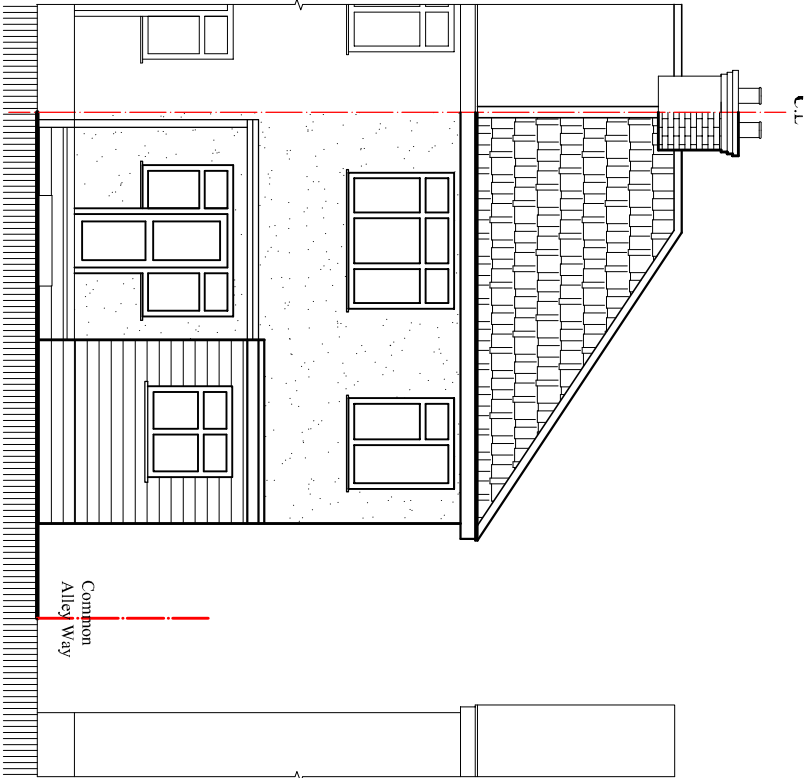

Existing South Elevation

Rev.	Description	By	Ckd	Date

Client:

Mr. Navaraj Chaulagain

Project:

Single Storey Rear Extension.

Location:

5 Blackends Drive, Hayes,
Middlesex, UB4 8EU.

Status:

PLANNING

Title:

Existing and Proposed Elevations-2.

Drawn by:

L.p

Str. Fr.

Checked by:

Project no:

5 BD

Sheet Size

A3

Sheet no.

Date:

02/11/2023

Scale:

1:100

04