




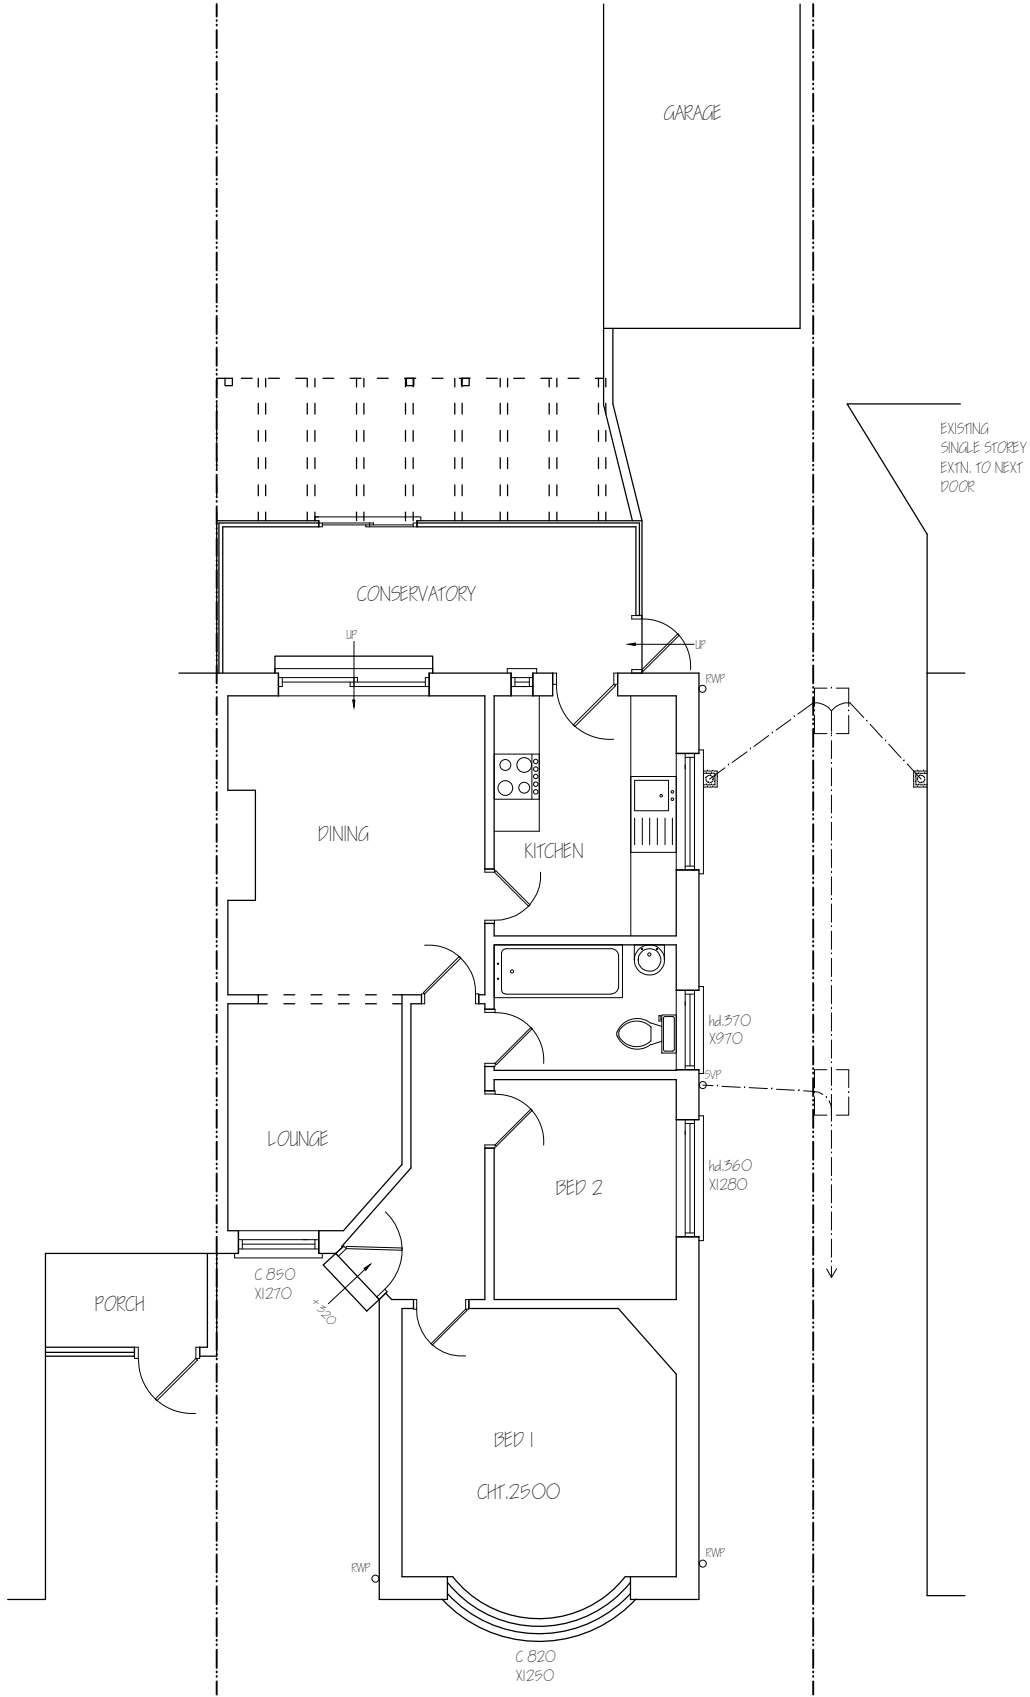

Nigel Fallon, B.Sc. (Hons)MBEng. 07768-408525 <i>Planning & Development Consultant, Building Engineer.</i> 164 Japonica Lane, Willen Park, Milton Keynes, MK15 9EE.	ADDRESS: 14, WESTFIELD WAY, RUISLIP, HA4 6HN.	
	DRAWING TITLE: EXISTING FLOOR PLANS	NO. - 01
	SCALE - 1:100	DATE: 20/10/2023
		REV:
		DRG. PAPER SIZE: A3

 

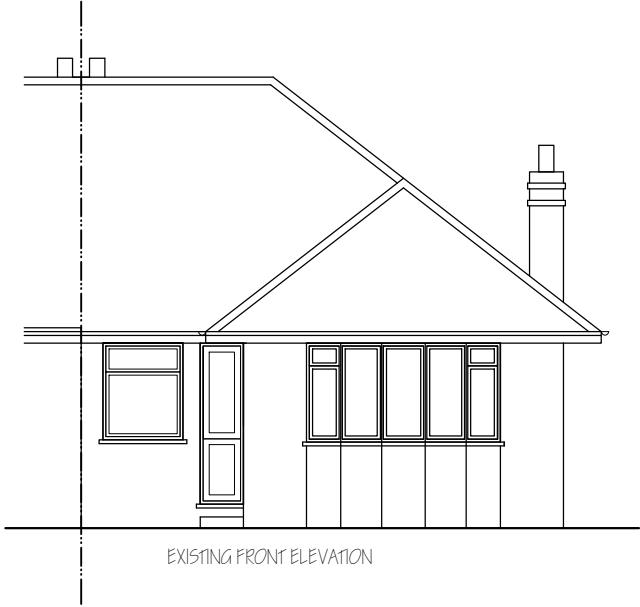

EXISTING FRONT ELEVATION



EXISTING SIDE ELEVATION

Nigel Fallon, B.Sc. (Hons) MEng. 07768-408525

Planning & Development Consultant, Building Engineer.

164 Japonica Lane,
Willen Park,
Milton Keynes, MK15 9EE.

DRAWING TITLE: EXISTING/ PROPOSED ELEVATIONS

SCALE - 1: 100

DATE: 20/10/ 2023



ADDRESS:

14, WESTFIELD WAY,
RUISLIP, HA4 6HN.

NO. - 02

REV:


DRG. PAPER SIZE: A3

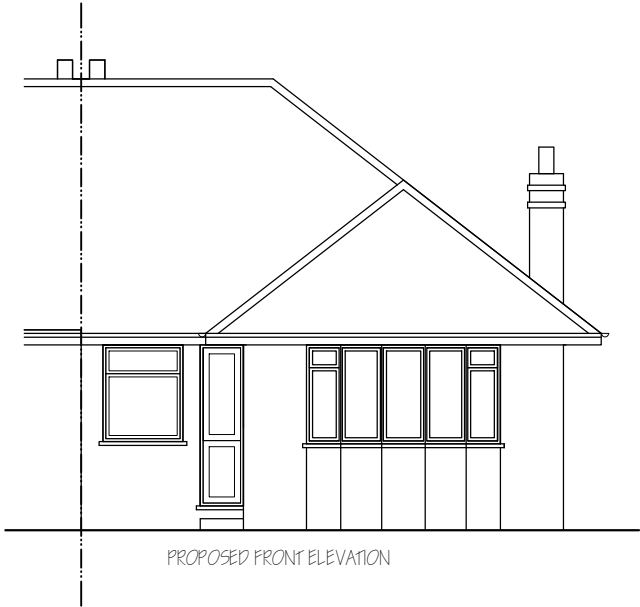 




PROPOSED FRONT ELEVATION



PROPOSED SIDE ELEVATION


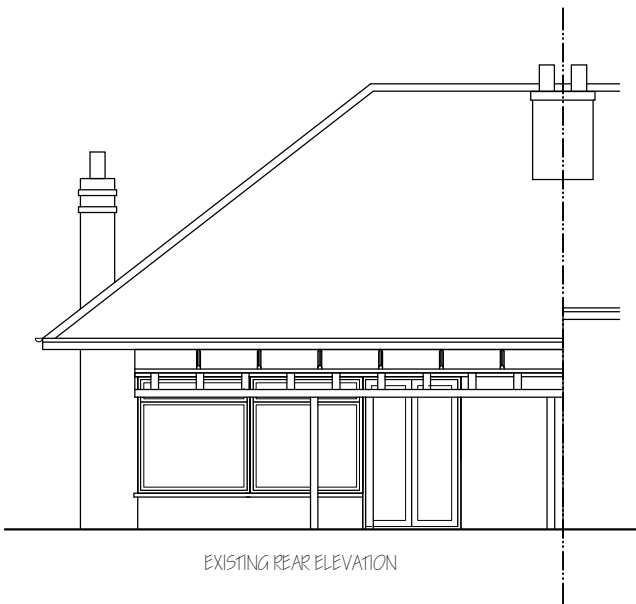


<i>Nigel Fallon, B.Sc. (Hons) MEng. 07768-408525</i> <i>Planning & Development Consultant, Building Engineer.</i> <i>164 Japonica Lane,</i> <i>Willen Park,</i> <i>Milton Keynes, MK15 9EE.</i>		ADDRESS: 14, WESTFIELD WAY, RUISLIP, HA4 6HN.	
DRAWING TITLE: EXISTING/ PROPOSED ELEVATIONS		NO. - 03	REV:
SCALE - 1: 100		DATE: 20/10/ 2023	DRG. PAPER SIZE: A3

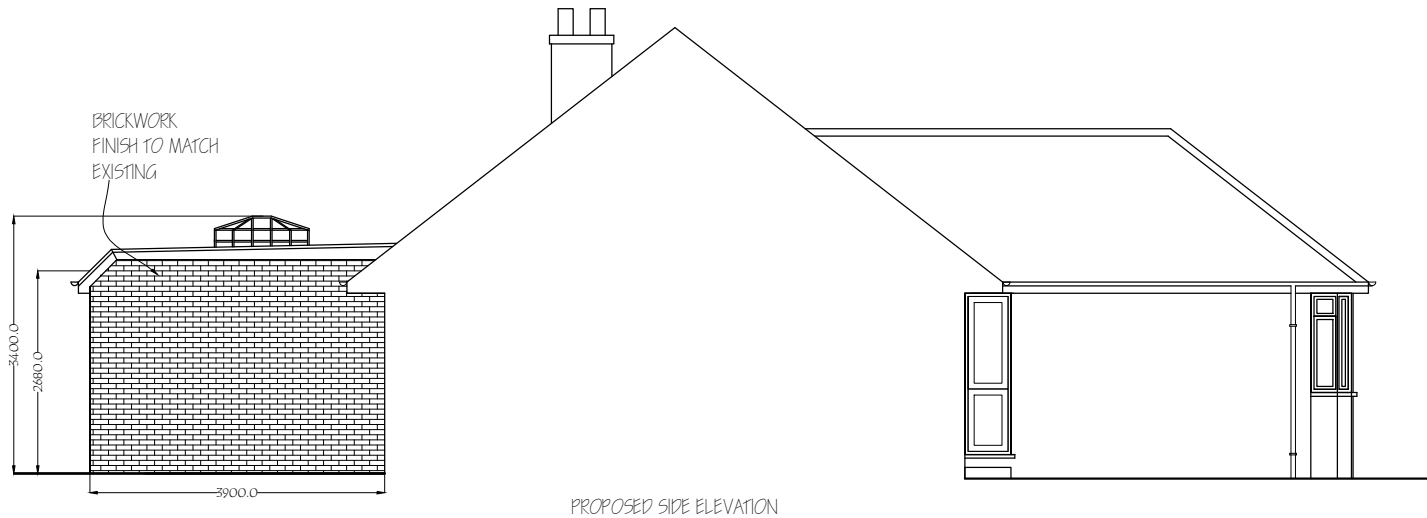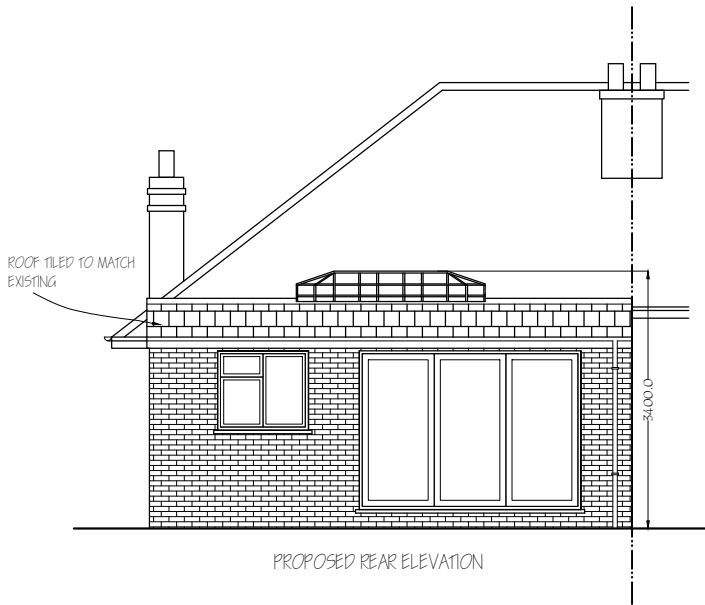 

RWP IS TO DISCHARGE TO EXISTING S.W. DRAIN (IF ONE LOCATED DURING CONSTRUCTION) OR ELSE TO 2M³ CAPACITY SOAKAWAY SITED 6.0M AWAY.

FOR SEWERS BETWEEN 0 – 1.1M DEEP MINIMUM CLEARANCE OF 150MM EITHER SIDE OF THE PIPE.
FOR SEWERS BETWEEN 1.1 – 2M DEEP MINIMUM CLEARANCE OF 500MM EITHER SIDE TO BE PROVIDED.
BRIDGE OVER DRAIN WITH 2NO. 150 X 100 R.C. LINTELS AND STOP FOUNDATION CONCRETE 500MM FROM CENTRE-LINE OF F.W. DRAIN

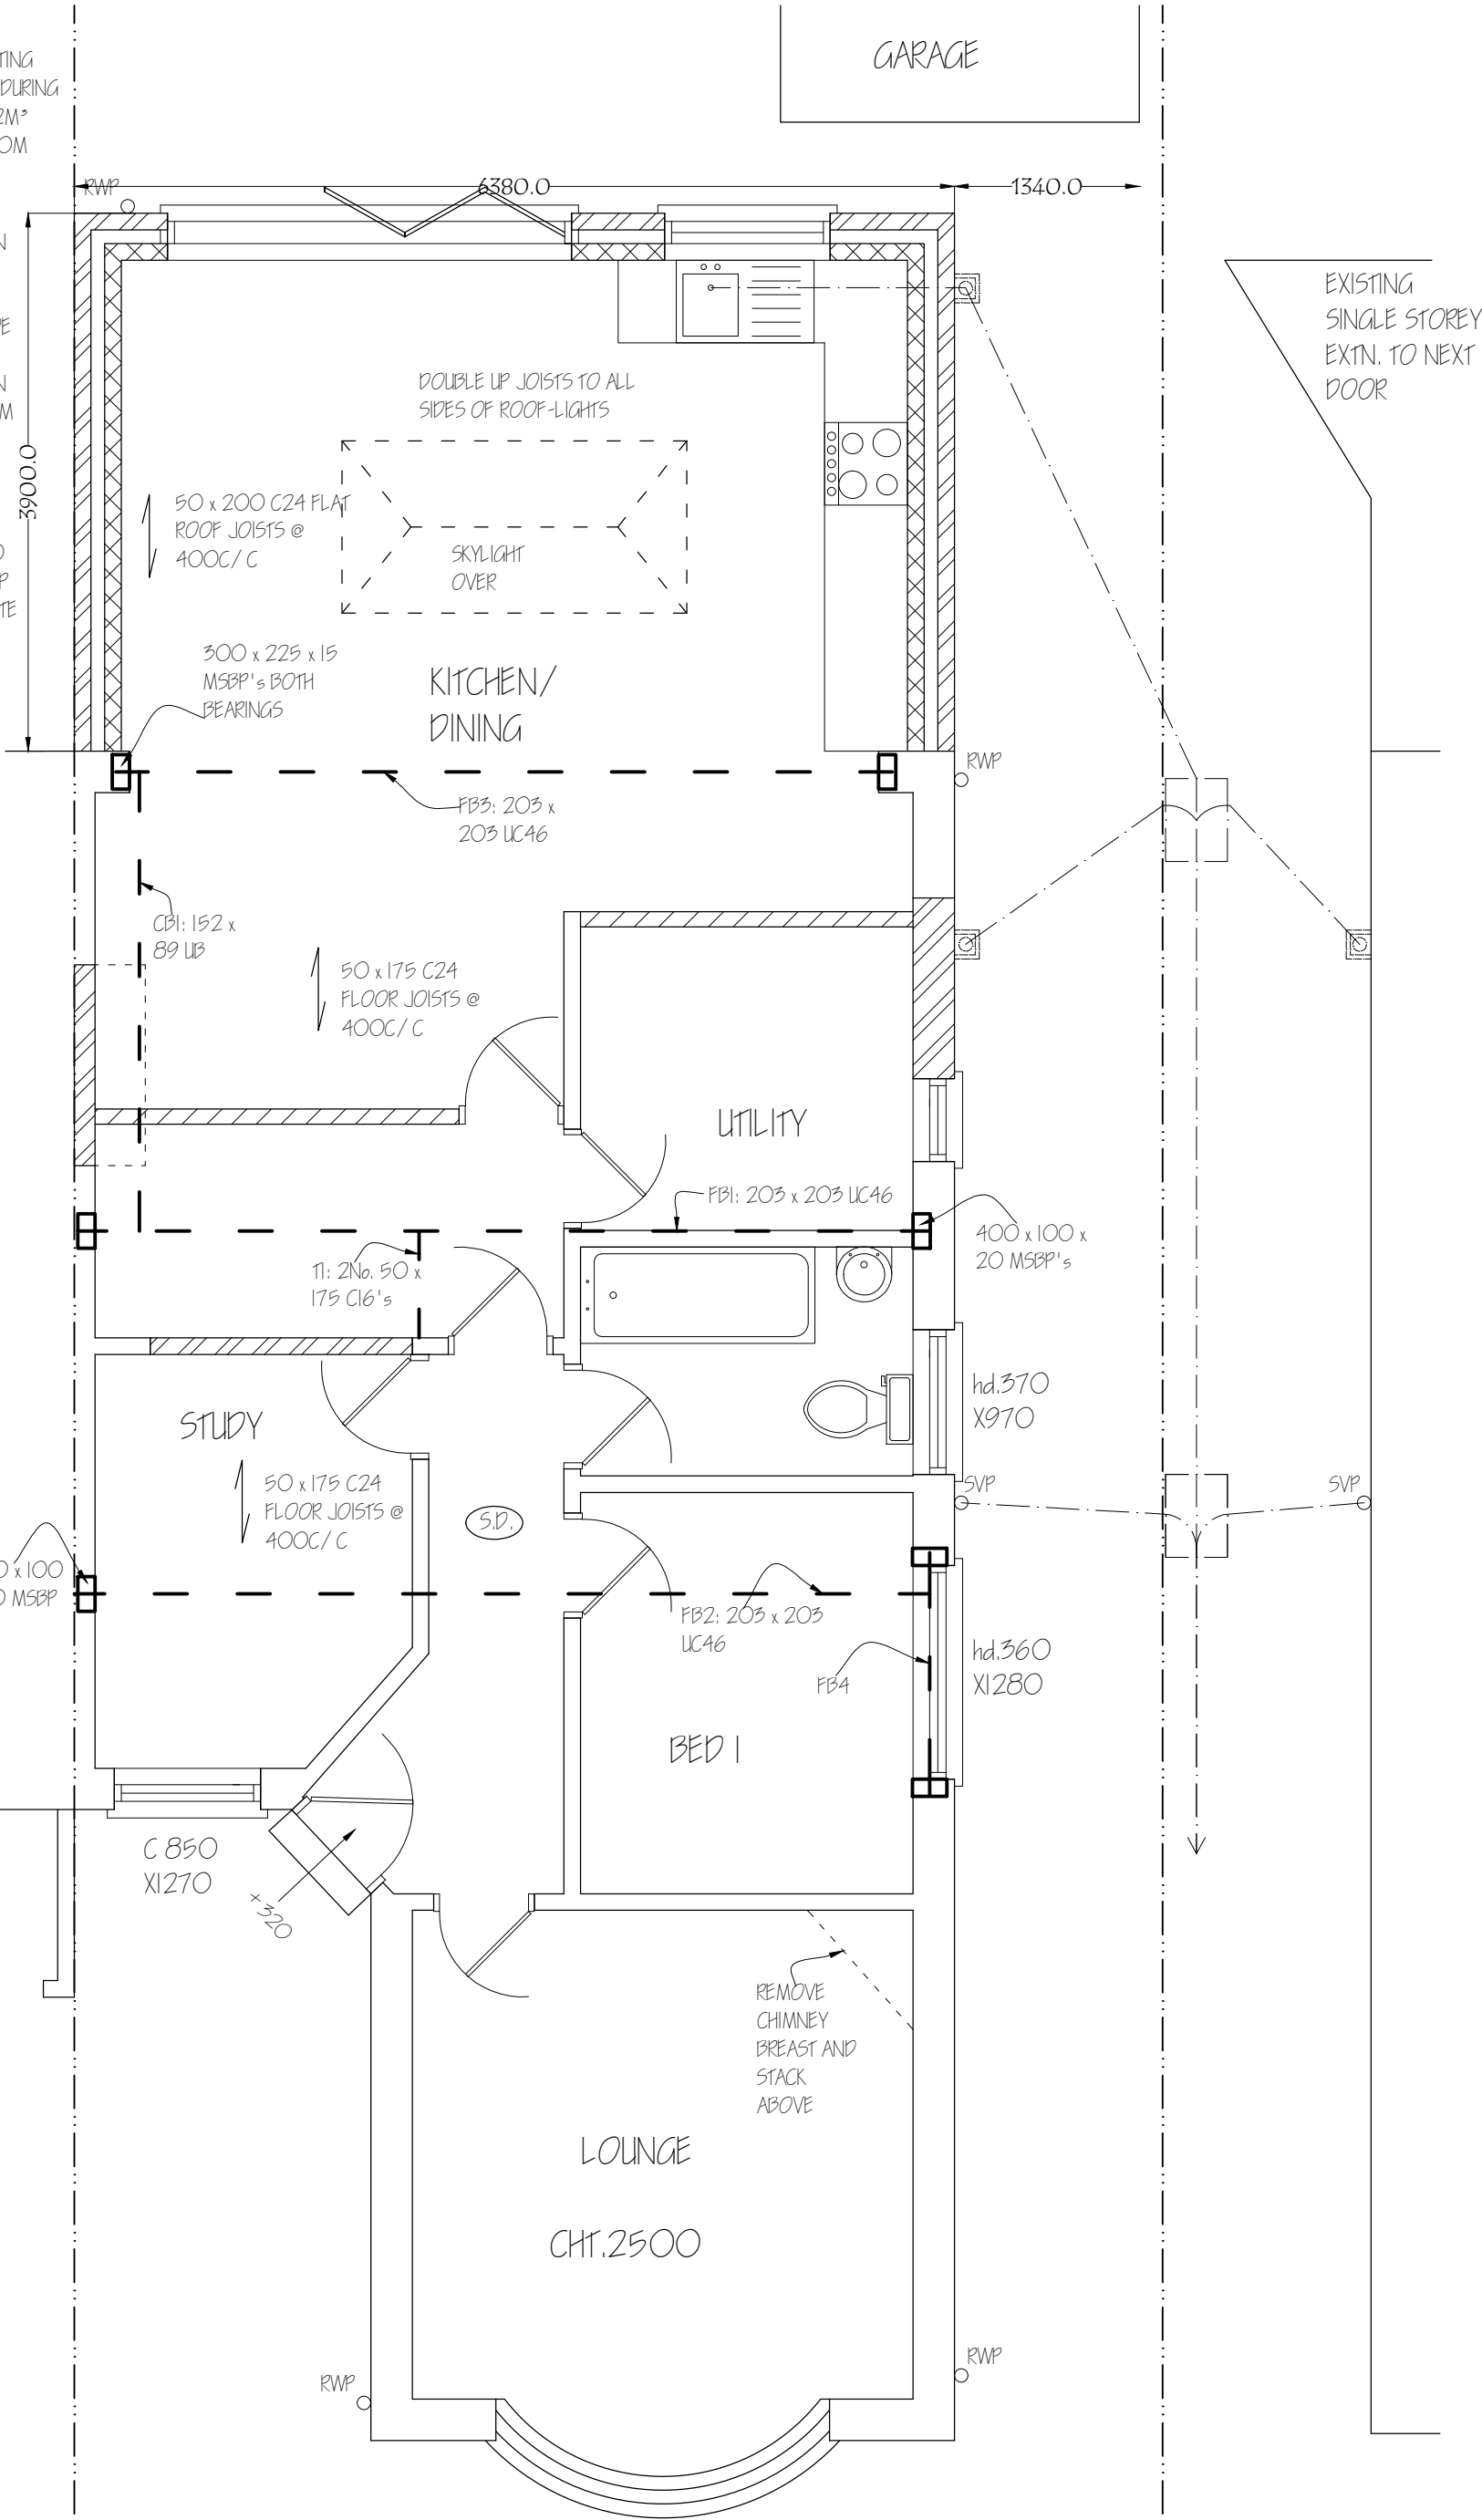 

Nigel Fallon, B.Sc. (Hons) MBEng. 07768-408525

Planning & Development Consultant, Building Engineer.

164 Japonica Lane,
Willen Park,
Milton Keynes, MK15 9EE.

DRAWING TITLE: PROPOSED GROUND FLOOR PLAN

SCALE - 1: 50

DATE: 20/10/2023

ADDRESS:
14, WESTFIELD WAY,
RUISLIP, HA4 6HN.

NO. - 04

REV:

DRG. PAPER SIZE: A3