

Please note that construction must only commence once planning, building control and any other approvals have been received.
It is the responsibility of the owner/contractor to commence prior to these approvals.

IMPORTANT GENERAL NOTE

The specification is to be read in conjunction with the plans/section details, and other associated Structural details as may be provided.
All work is to be carried out to the Local Authority Planning and Building Regulations Approval, and the Codes of Practice and British
Standards as necessary.
All dimensions, levels, sizes, positions and locations of particulars as indicated on drawings are to be verified by the appointed Contractor on
site prior to engaging in works. Any discrepancies must be reported to the Architect/Surveyor/Engineer or responsible person/s immediately.
The Contractor is responsible for ensuring compliance with the CDM Regulations, and appropriate Health & Safety on site precautions.

PARTY WALL ACT 1996

OWNER/S MUST ENSURE ALL PARTY WALL AGREEMENTS ARE IN PLACE FOR ANY BUILDINGS WORKS TO COMMENCE

0 1 2 3 4 5 10m



Drawing Number

RP5-02-1005

**Proposed
Roof Plan & Elevations**

Site Address

5 Ravenswood Park
NORTHWOOD
HA6 3PR

Legend

Walls Removed

New Walls

Existing Walls

Boundary Wall

Sound Separating Walls

Proposed Extensions



info@earch.co.uk

COPYRIGHT © 2023

Paper Size

A3

Scale

1:100

Revision

1st

Date

Jun-23


Status

Planning Issue

Revision

Date

Description

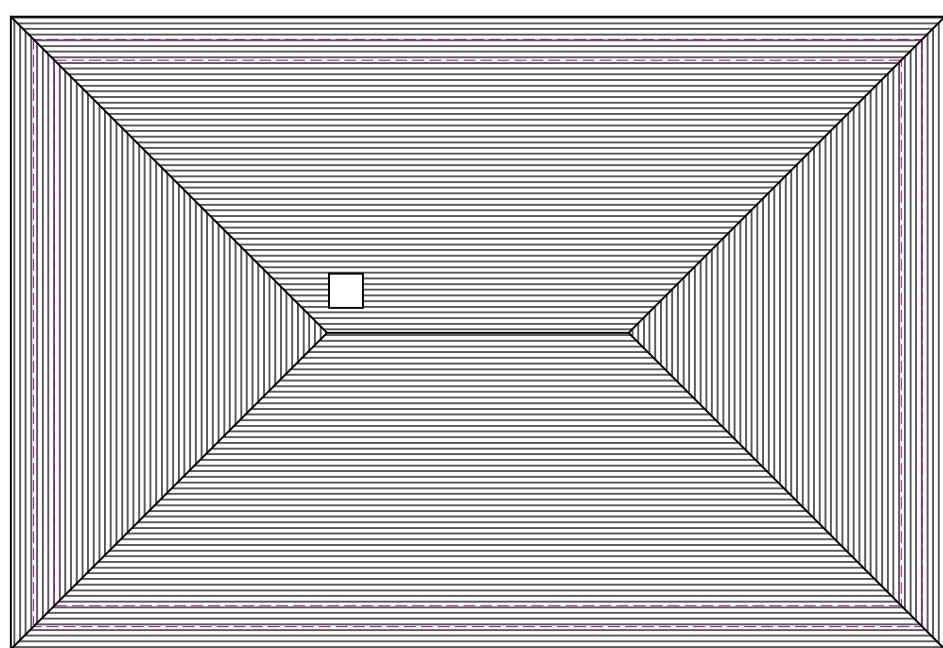

Proposed Roof Plan
(Unaltered) Scale 1:100



Proposed Front Elevation
Scale 1:100



Proposed Side Elevation
Scale 1:100