


0 1 2 3 4 5 10m




Drawing Number		RP5-03-1001	Legend	
Existing Plans			Walls Removed	
Site Address		5 Ravenswood Park NORTHWOOD HA6 3PR	New Walls	
Paper Size	A3	Scale	1:100	Revision
			1st	Date
			Sep-23	Status
Revision	Date	Description		

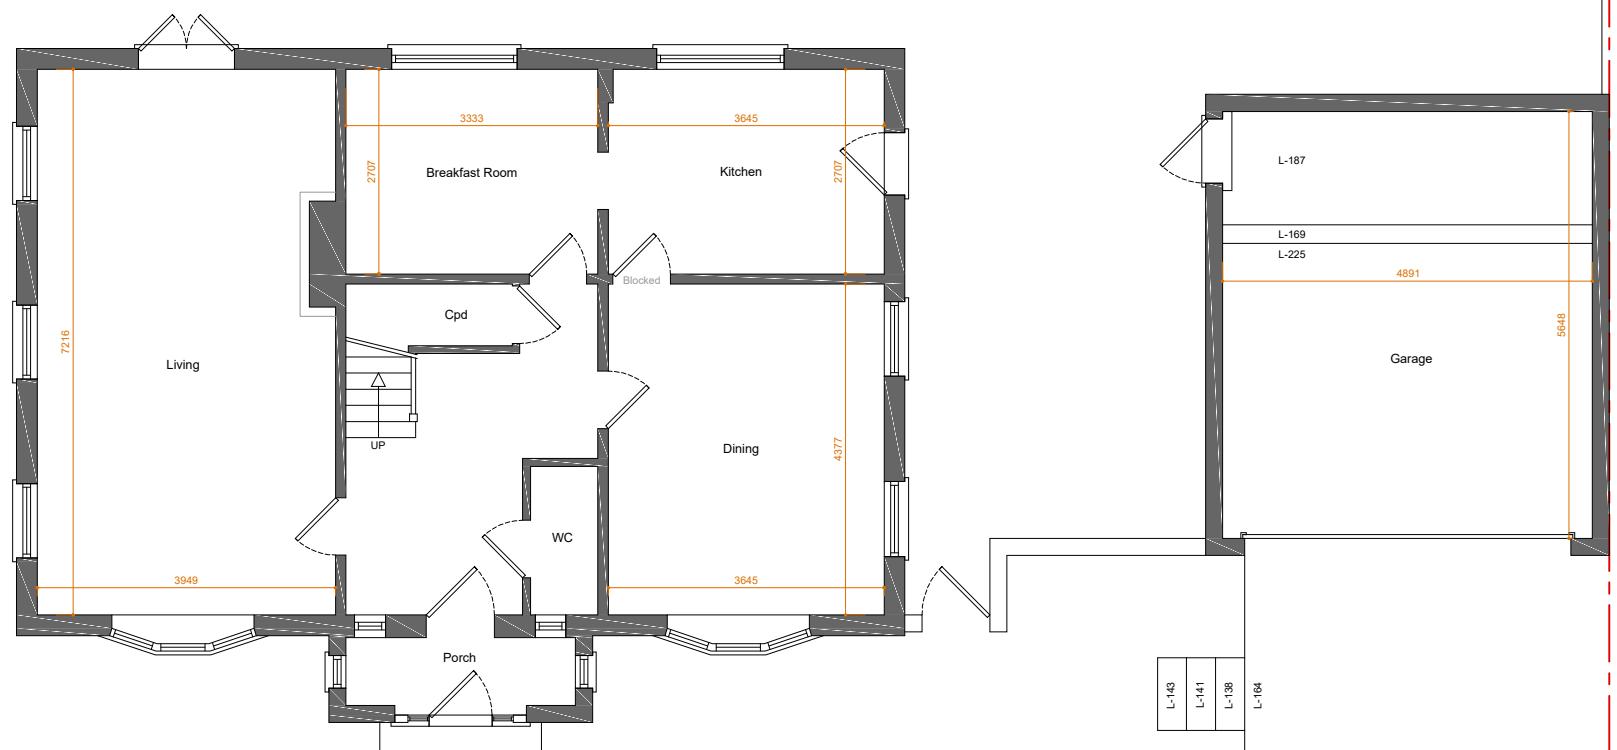

Existing Ground Floor Plan

Scale 1:100

GIA 84.7m² + (Garage GIA 27.6m²)

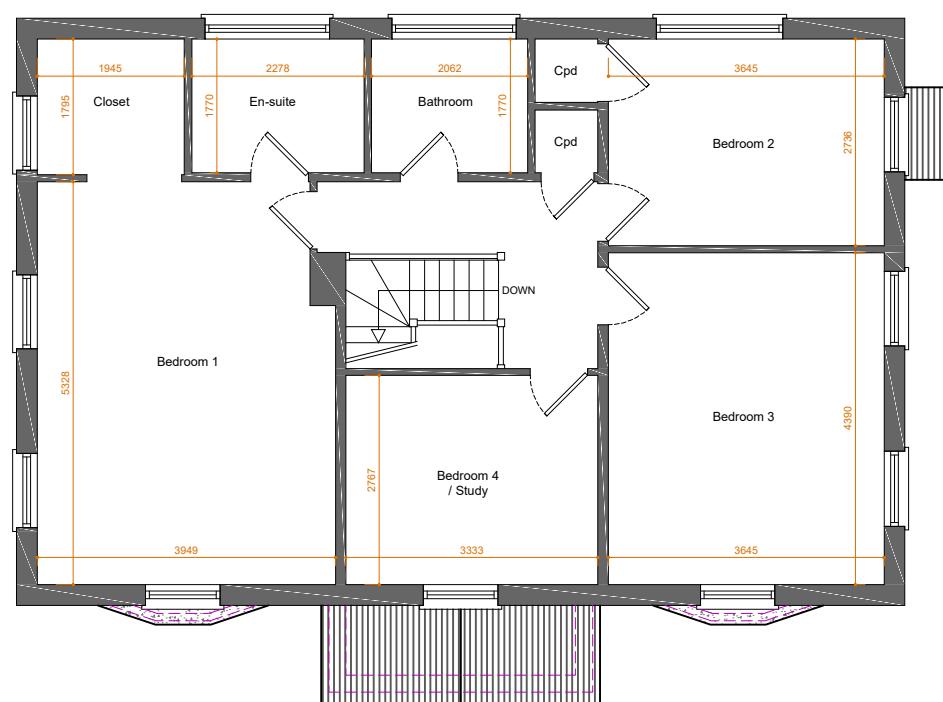

Existing First Floor Plan

Scale 1:100

GIA 80.8m²