

EXISTING WEST ELEVATION


SCALE 1:100

EXISTING SOUTH ELEVATION

SCALE 1:100

EXISTING EAST ELEVATION

SCALE 1:100

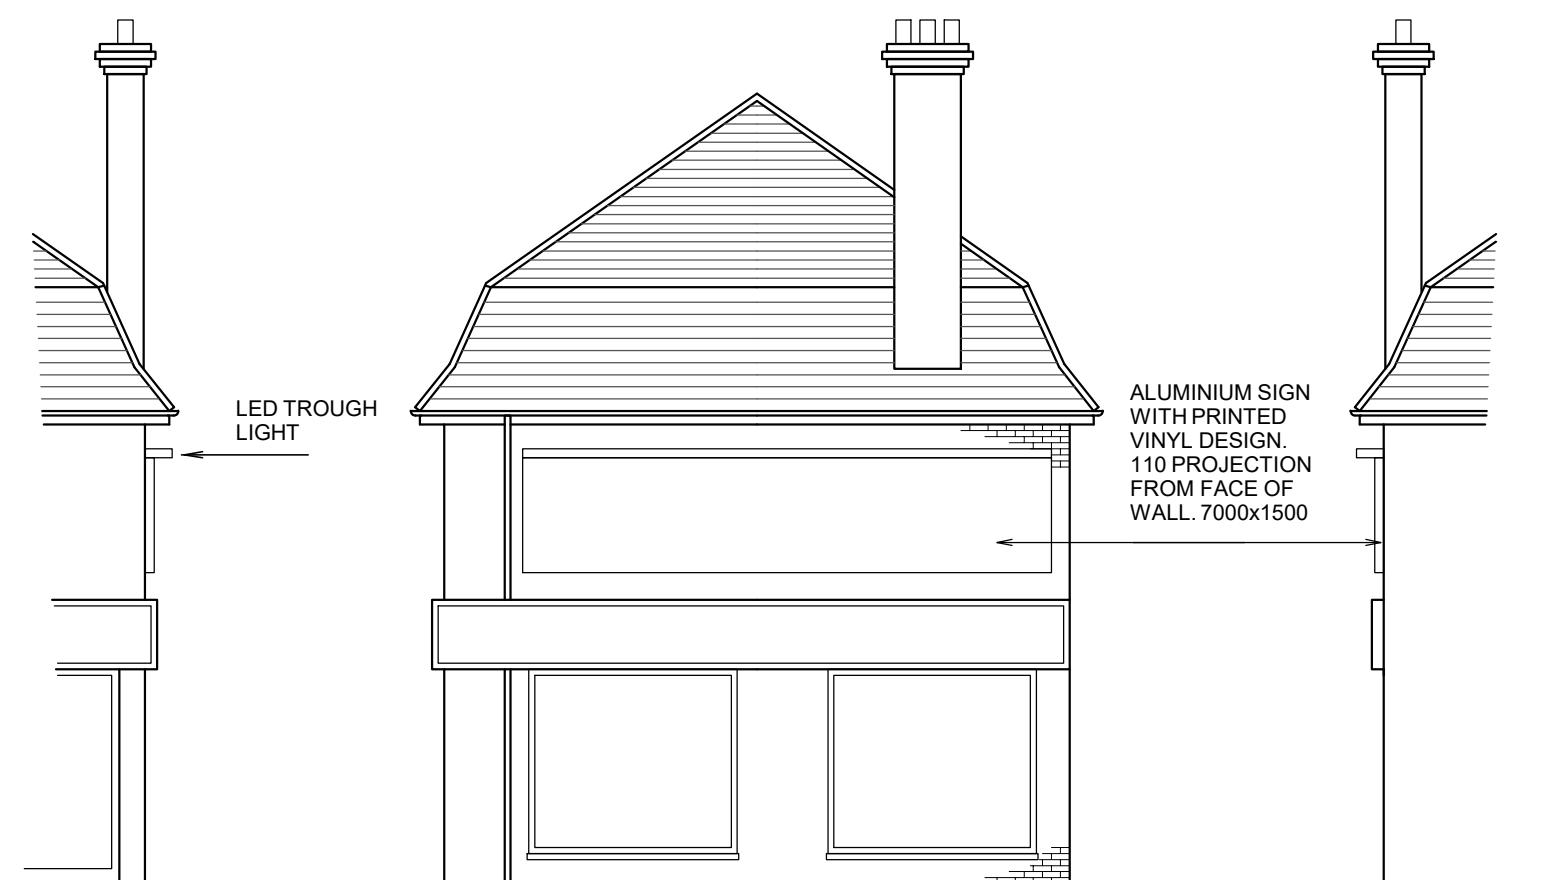

PROPOSED WEST ELEVATION

SCALE 1:100

PROPOSED SOUTH ELEVATION

SCALE 1:100

PROPOSED EAST ELEVATION

SCALE 1:100

10.00 METRES @ 1:100

157-161 HIGH STREET

RUISLIP MIDDX HA4 8JY

ADVERTISEMENT SIGN

SCALE 1:100 @ A3

SEPT 2024

DRG No. 2431.1

JAMES RUSH ASSOCIATES LTD

54 JOINERS LANE CHALFONT ST PETER
BUCKINGHAMSHIRE SL9 0AT TEL: 01923 775 761
EMAIL: jameswrush@hotmail.com

© COPYRIGHT JAMES RUSH ASSOCIATES LTD