


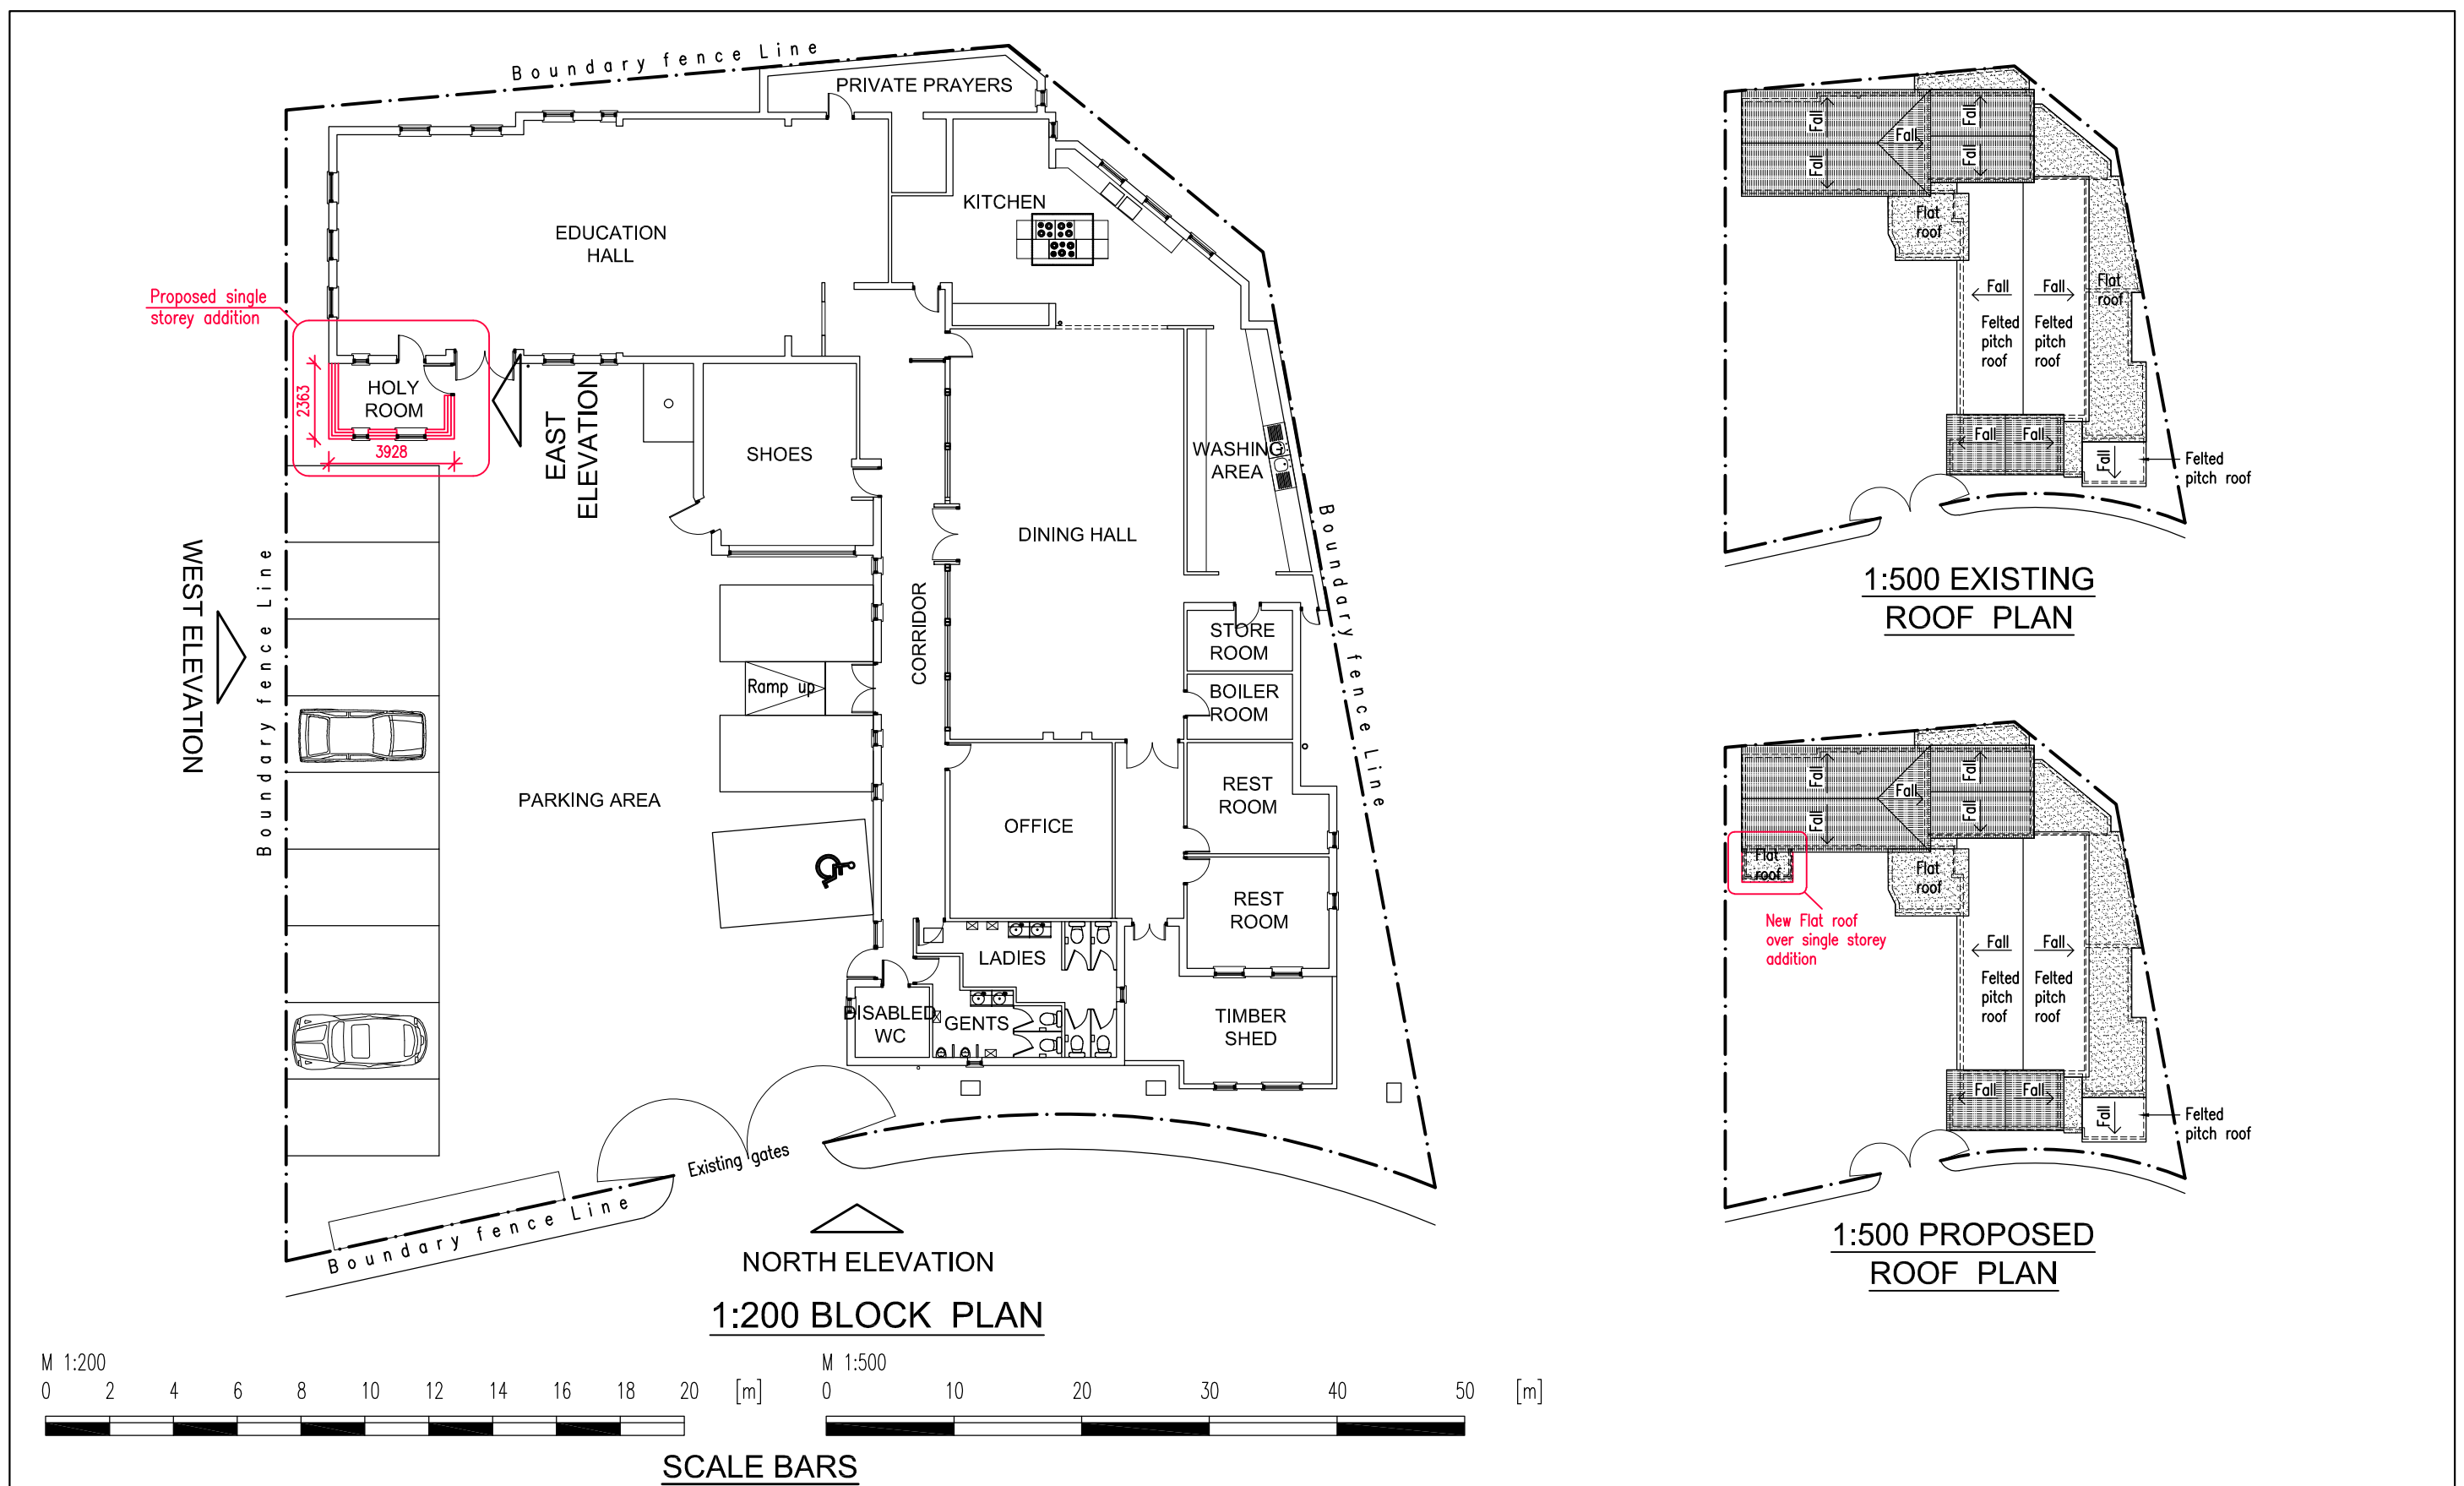

AJ Consultants
 Architectural Structural Civil Engineers
 37 Belmore Avenue
 Hayes Middlesex
 UB4 ORB

☎ : 07505974698

E-Mail : amarjit.jass@gmail.com



A	11.11.24	Issued to Planning	ASJ
Rev	Date	Description	By

Site GOLDEN CRESCENT, HAYES,
MIDDLESEX. UB3 1AQ

Client RAMGARHIA SIKH ASSOCIATION

job title
SINGLE STOREY EXTENSION

Drawing title
PROPOSED GROUND AND
ROOF PLANS

Drawing Status
PLANNING

job no
drawing no SL(0)1002

L.A serial No
revision suffix

scale Shown @A3
date Oct 24
drawn A.S.J
checked