


**EXISTING NORTH ELEVATION**

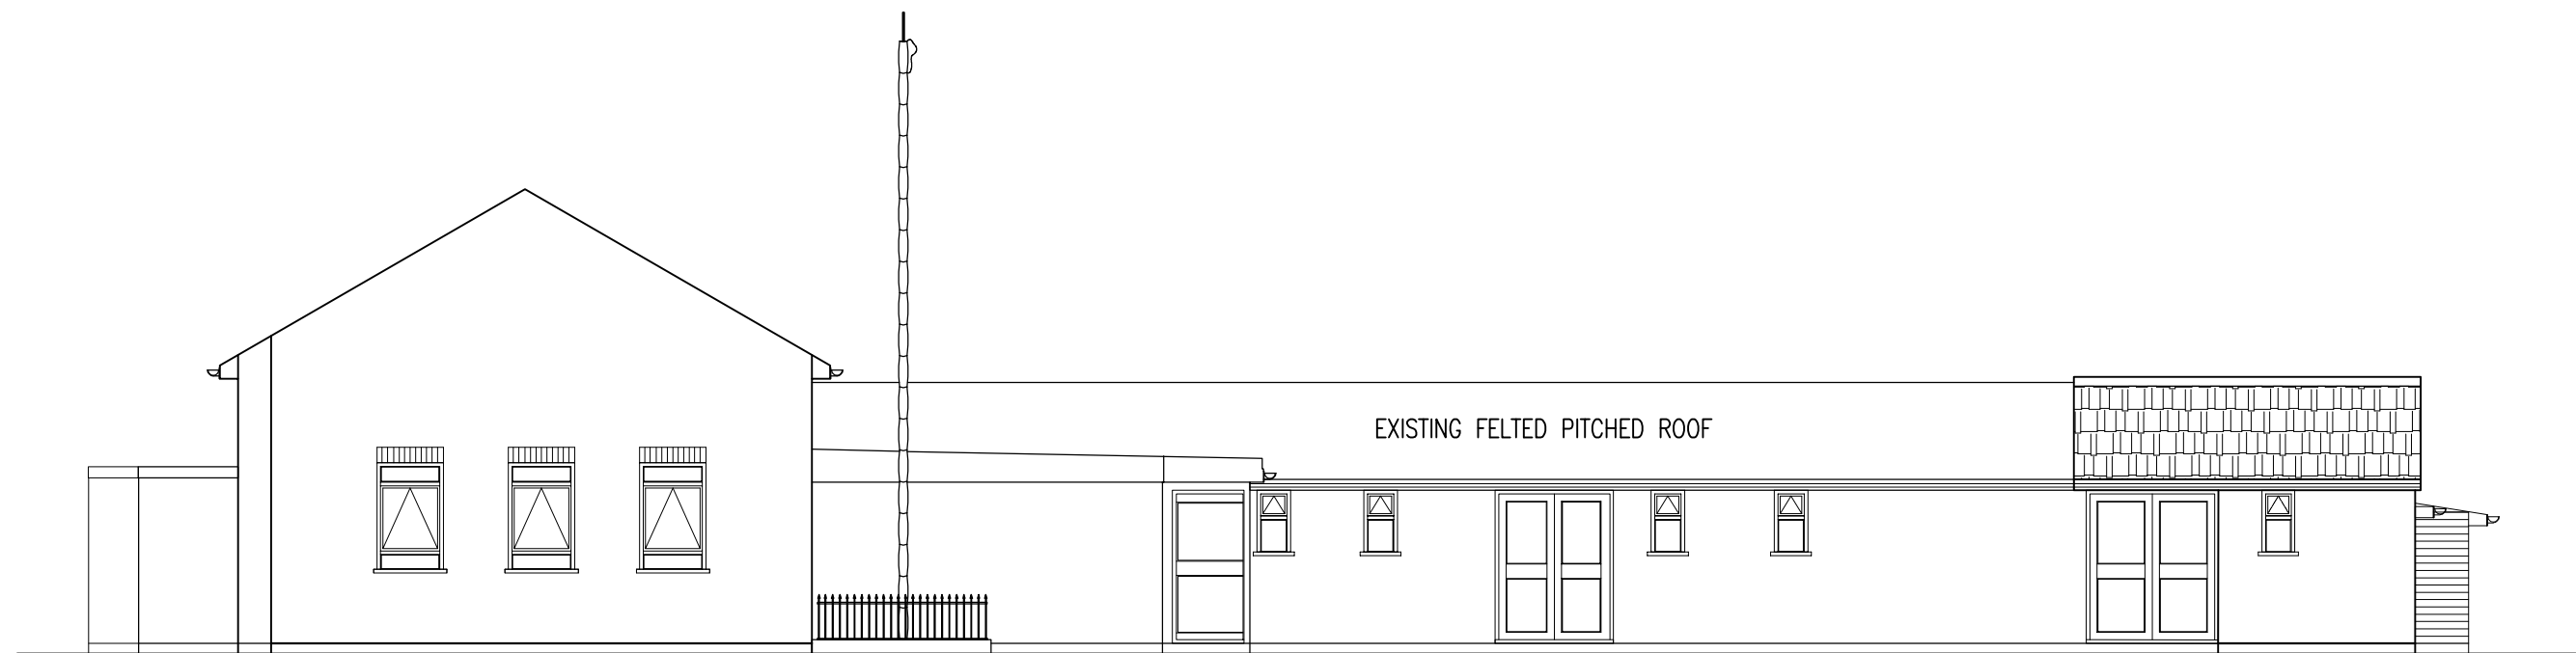

**EXISTING WEST ELEVATION**



**SCALE BAR**

**AJ Consultants**  
*Architectural Structural Civil Engineers*  
 37 Belmore Avenue  
 Hayes Middlesex  
 UB4 ORB  
 ☎ : 07505974698  
 E-Mail : amarjit.jass@gmail.com



A	11.11.24	Issued to Planning	ASJ
Rev	Date	Description	By

Site **GOLDEN CRESCENT, HAYES, MIDDLESEX. UB3 1AQ**

Client **RAMGARHIA SIKH ASSOCIATION**

job title **SINGLE STOREY EXTENSION**

Drawing title <b>EXISTING ELEVATIONS</b>			
Drawing Status <b>PLANNING</b>			
job no	drawing no <b>SL(0)1003</b>		
L.A serial No	revision suffix A		
scale 1:100 @A3	date Oct 24	drawn A.S.J	checked