
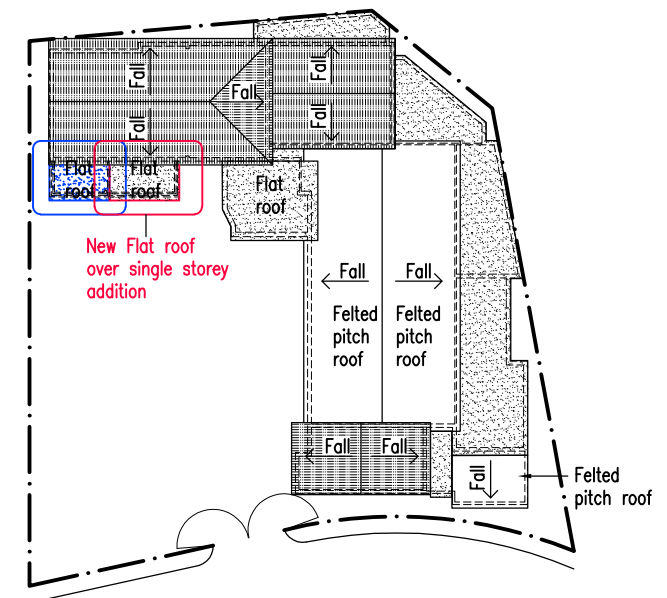
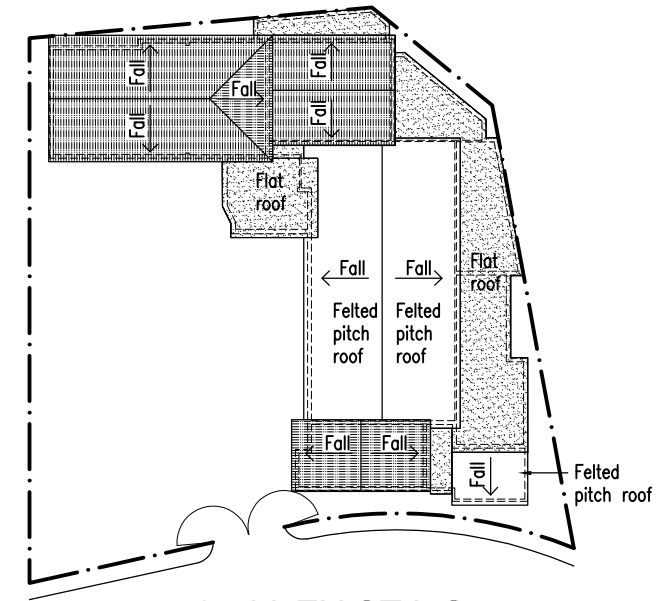


AJ Consultants
Architectural Structural Civil Engineers
37 Belmore Avenue
Hayes Middlesex
UB4 ORB
☎ : 07505974698
E-Mail : amarjit.jass@gmail.com

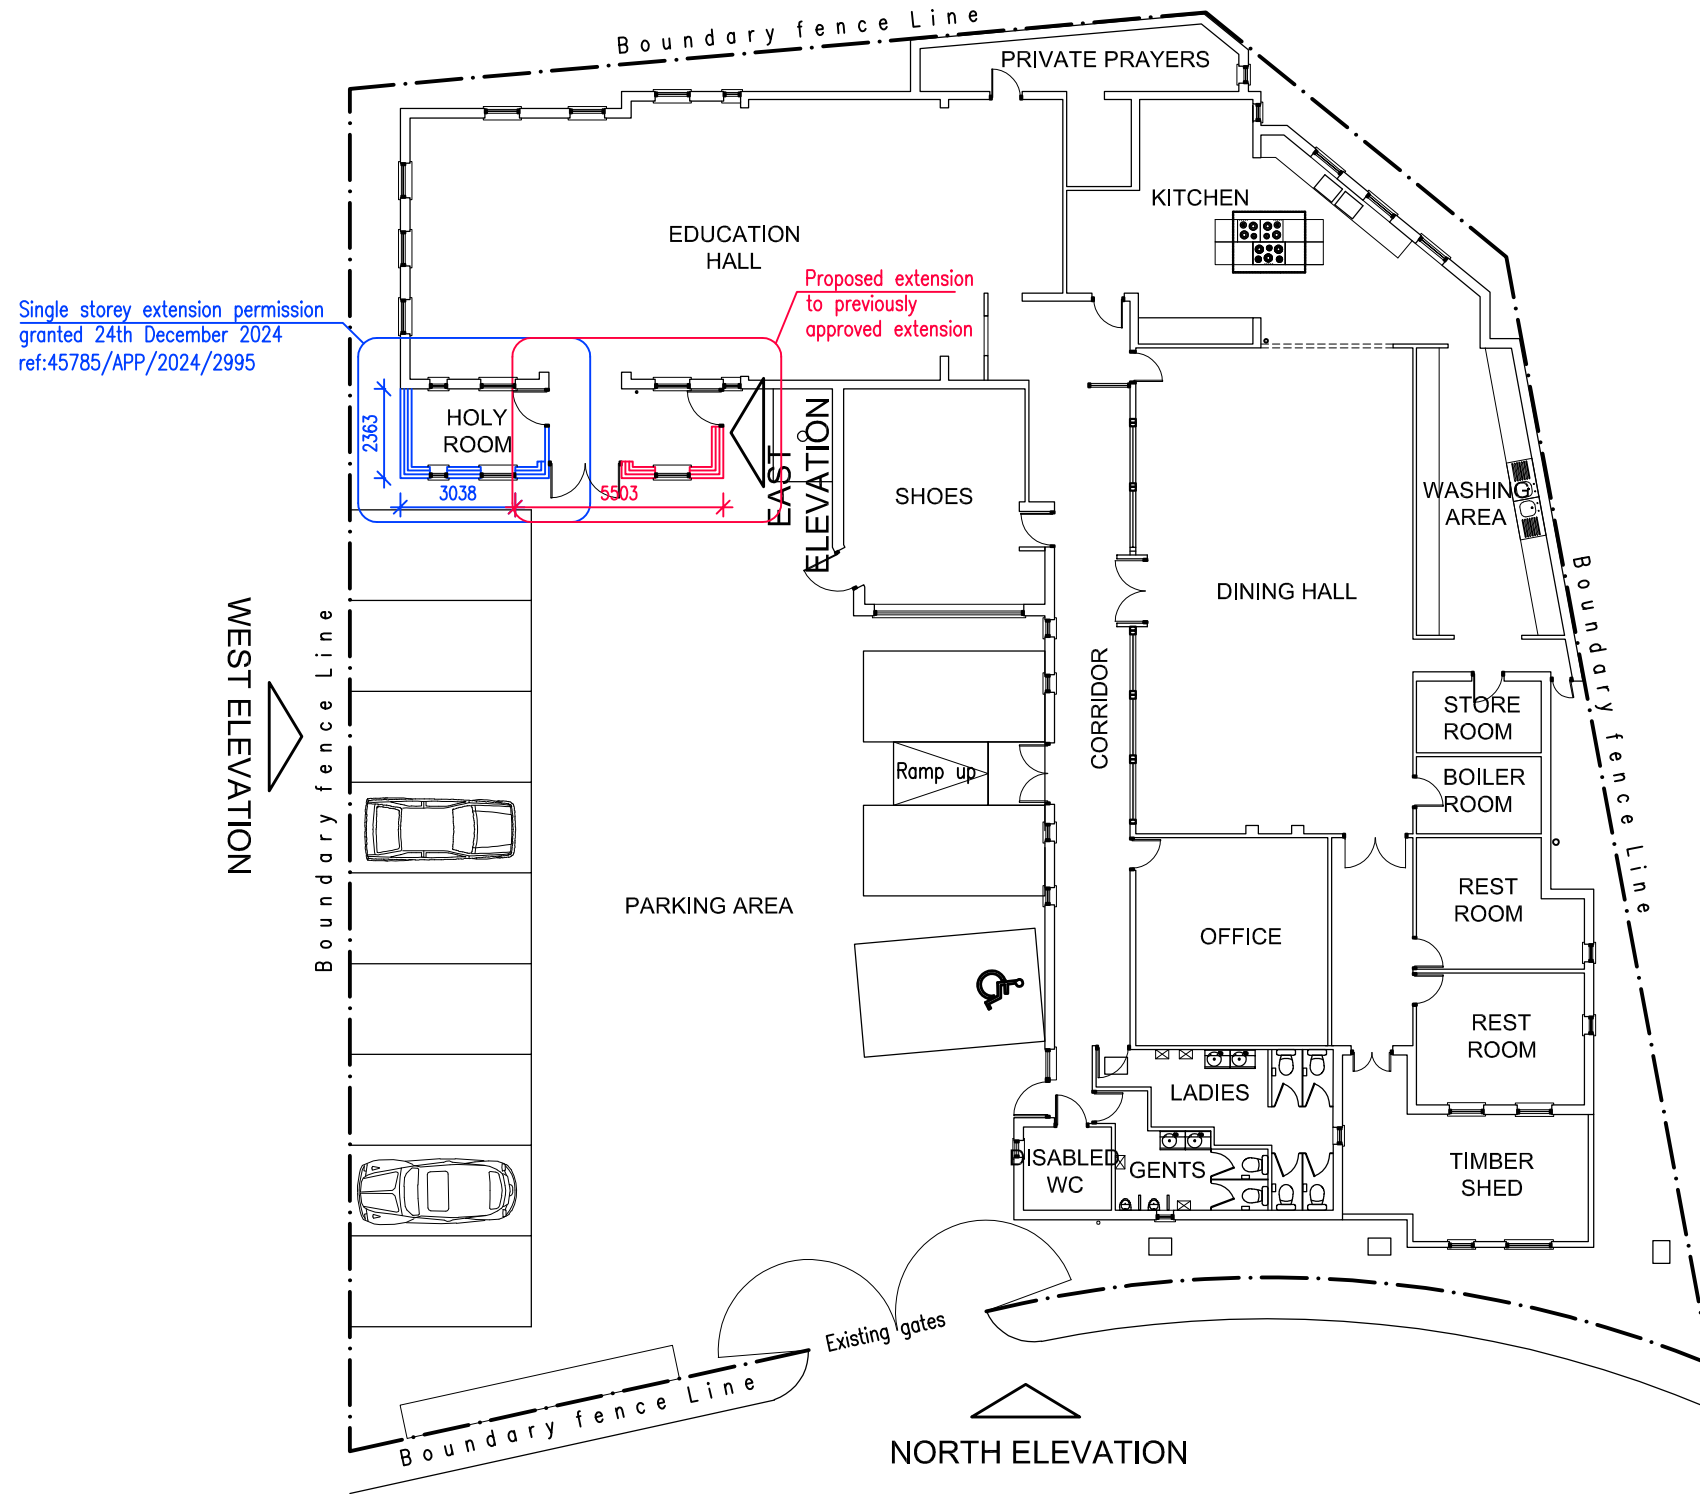

B	07.03.25	Issued to Planning	ASJ
A	11.11.24	Issued to Planning	ASJ
Rev	Date	Description	By

Site GOLDEN CRESCENT, HAYES, MIDDLESEX. UB3 1AQ
Client RAMGARHIA SIKH ASSOCIATION
job title EXTENSION OF PREVIOUSLY APPROVED SINGLE STOREY EXTENSION

Drawing title PROPOSED GROUND AND ROOF PLANS
Drawing Status PLANNING
job no
L.A serial No
scale Shown @A3
date Oct 24
drawing no SL(0)1002
revision suffix
A B
drawn A.S.J
checked