


EXISTING NORTH ELEVATION

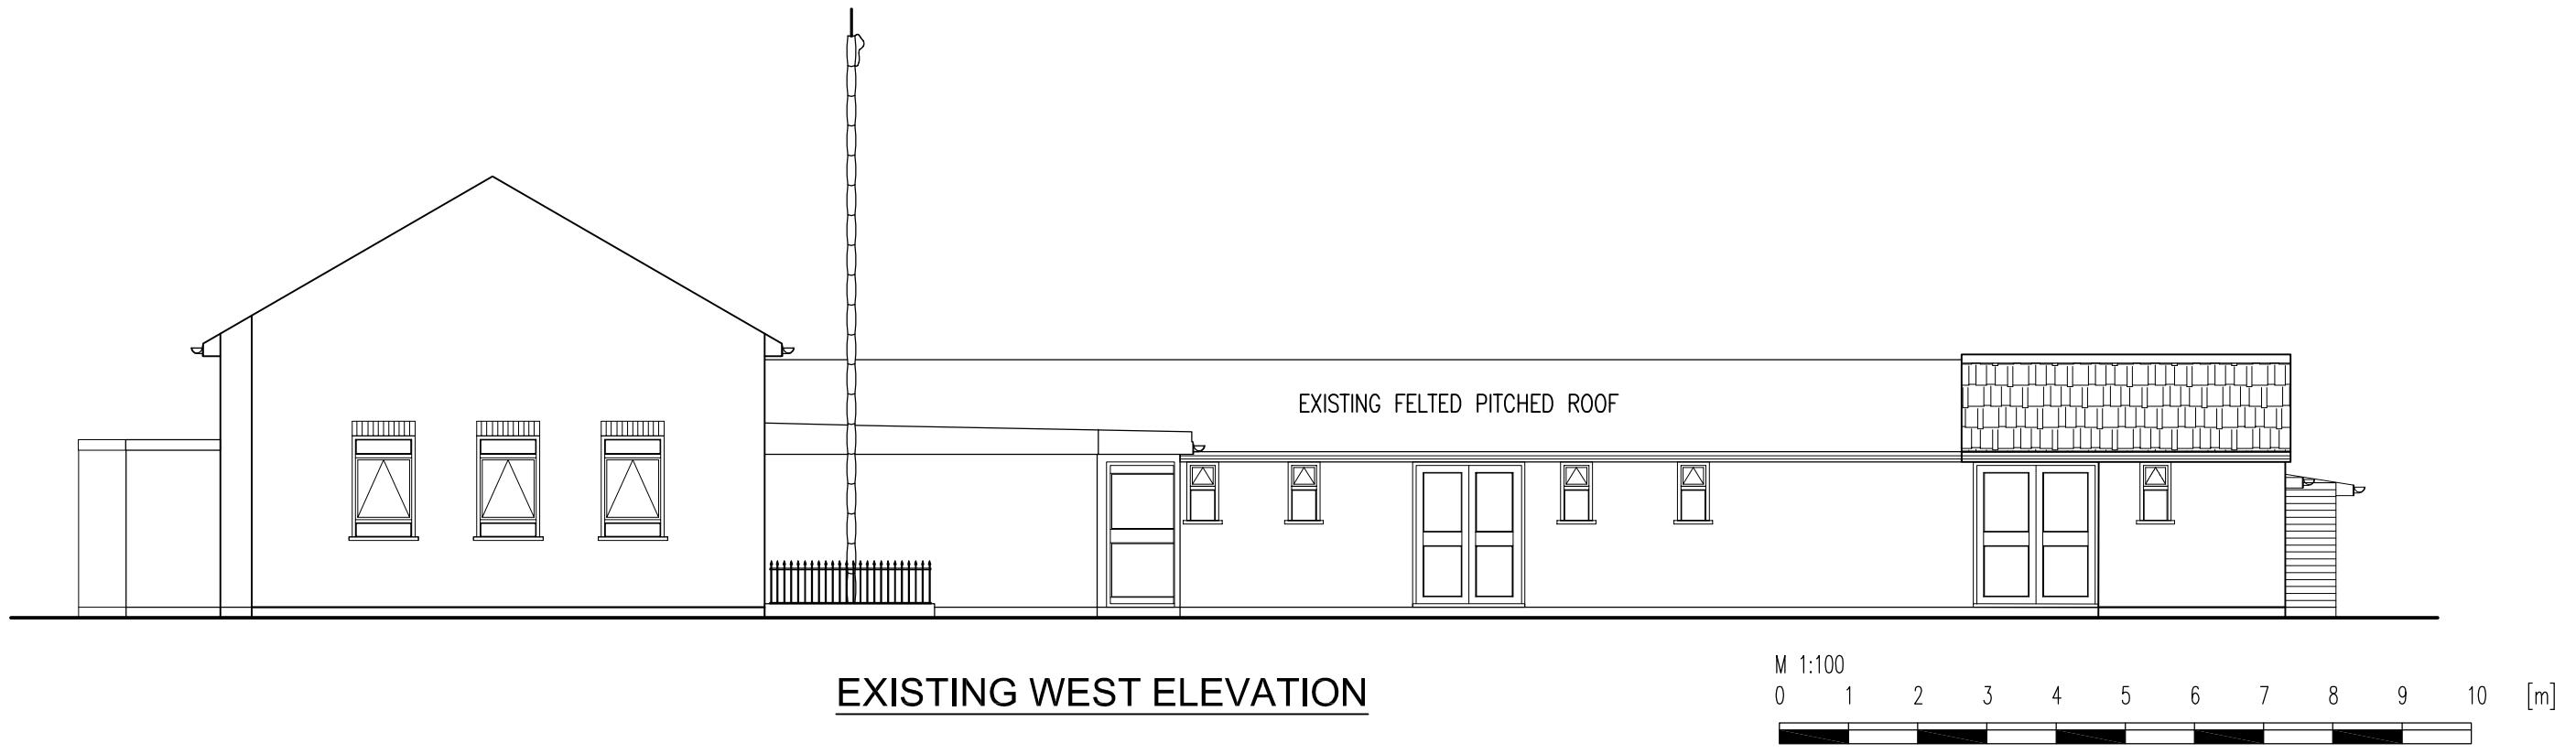

EXISTING WEST ELEVATION

M 1:100

0 1 2 3 4 5 6 7 8 9 10 [m]

SCALE BAR

AJ Consultants <i>Architectural Structural Civil Engineers</i> 37 Belmore Avenue Hayes Middlesex UB4 0RB  07505974698 E-Mail : amarjit.jass@gmail.com				Site GOLDEN CRESCENT, HAYES, MIDDLESEX. UB3 1AQ Client RAMGARHIA SIKH ASSOCIATION job title EXTENSION OF PREVIOUSLY APPROVED SINGLE STOREY EXTENSION	Drawing title EXISTING ELEVATIONS Drawing Status PLANNING job no SL(0)1003 L.A serial No revision suffix A B C D E F G H I J K L M N scale 1:100 @A3 date Oct 24 drawn A.S.J checked
B	07.03.25	Issued to Planning	ASJ		
A	11.11.24	Issued to Planning	ASJ		
Rev	Date	Description	By		