



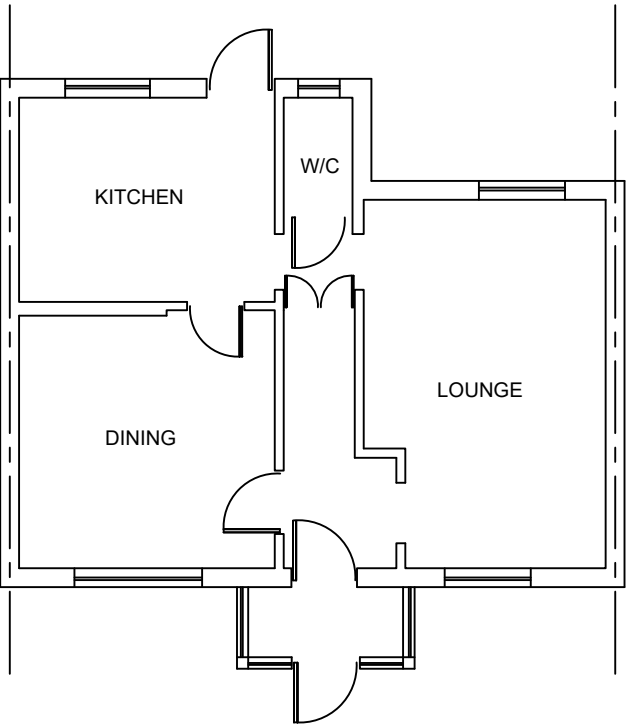

EXISTING GROUND FLOOR

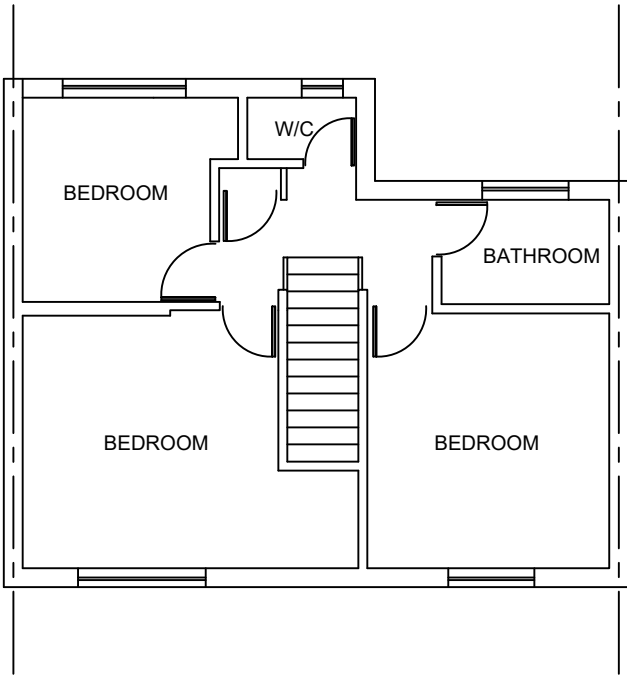

EXISTING FIRST FLOOR

0123 Scale bar 1:50 0123456 Scale bar 1:100 <td> Note ALL DIMENSIONS TO BE CHECKED AND VERIFIED ON SITE BEFORE CONSTRUCTION PHASE. DO NOT SCALE FROM THIS DRAWING. ANY AREAS INDICATED ON THIS DRAWING ARE FOR GUIDANCE ONLY AND NO RESPONSIBILITY IS TAKEN FOR THEIR ACCURACY. </td><td> Client Drawing Title EXISTING FLOOR PLANS </td><td> Job Title PROPOSED LOFT EXTENSION AT: 38 TOWNFIELD ROAD, HAYES, UB3 2EP </td><td> Scale 1:100 Date SEPTEMBER 2025 Drawing No. 38/TR/01 </td>	Note ALL DIMENSIONS TO BE CHECKED AND VERIFIED ON SITE BEFORE CONSTRUCTION PHASE. DO NOT SCALE FROM THIS DRAWING. ANY AREAS INDICATED ON THIS DRAWING ARE FOR GUIDANCE ONLY AND NO RESPONSIBILITY IS TAKEN FOR THEIR ACCURACY.	Client Drawing Title EXISTING FLOOR PLANS	Job Title PROPOSED LOFT EXTENSION AT: 38 TOWNFIELD ROAD, HAYES, UB3 2EP	Scale 1:100 Date SEPTEMBER 2025 Drawing No. 38/TR/01
--	--	--	---	--