


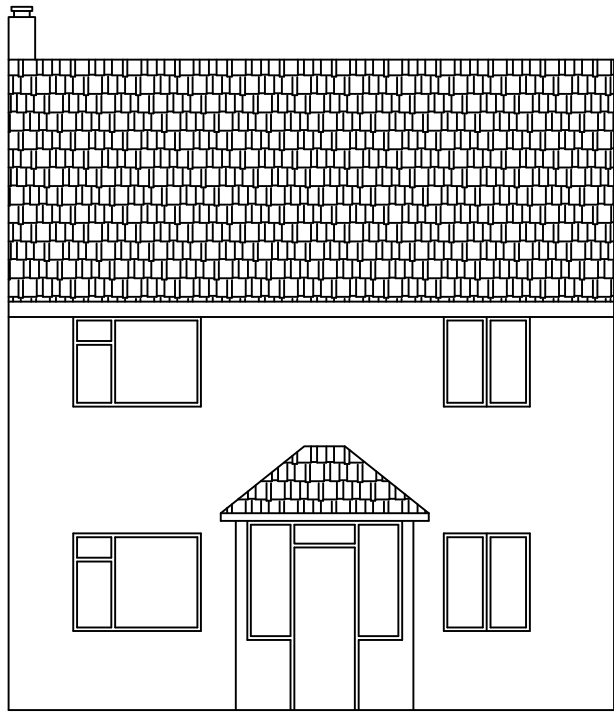


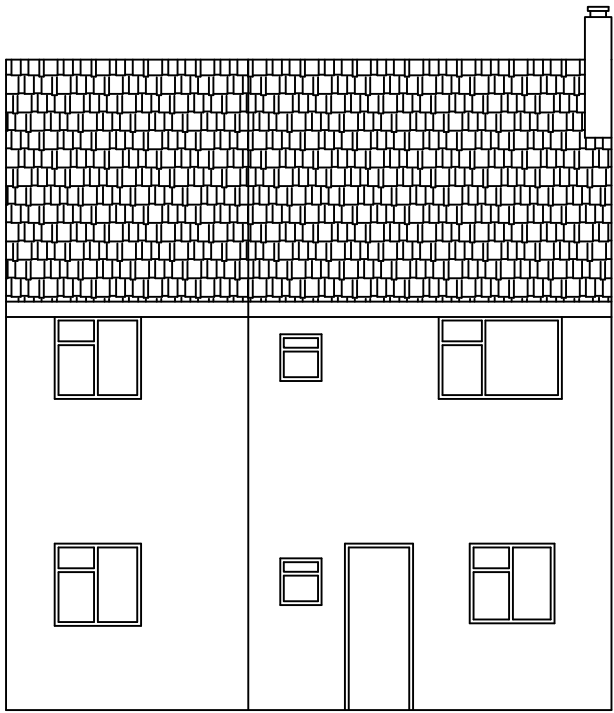

EXISTING FRONT ELEVATION

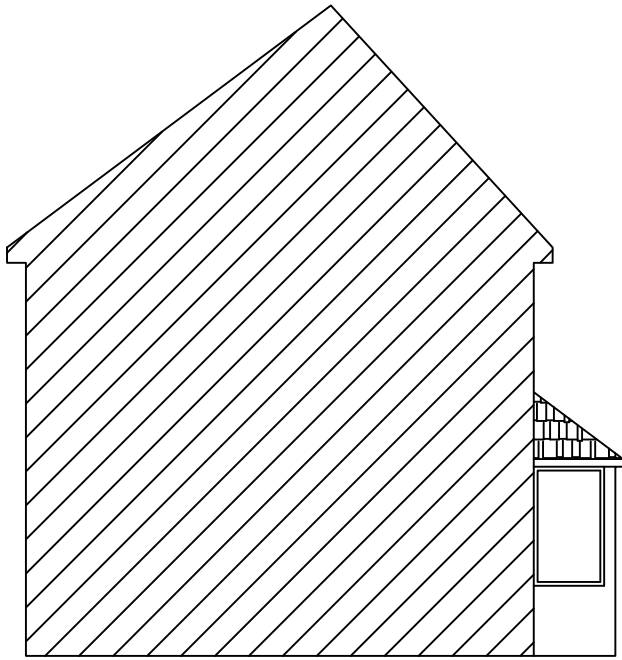

EXISTING REAR ELEVATION

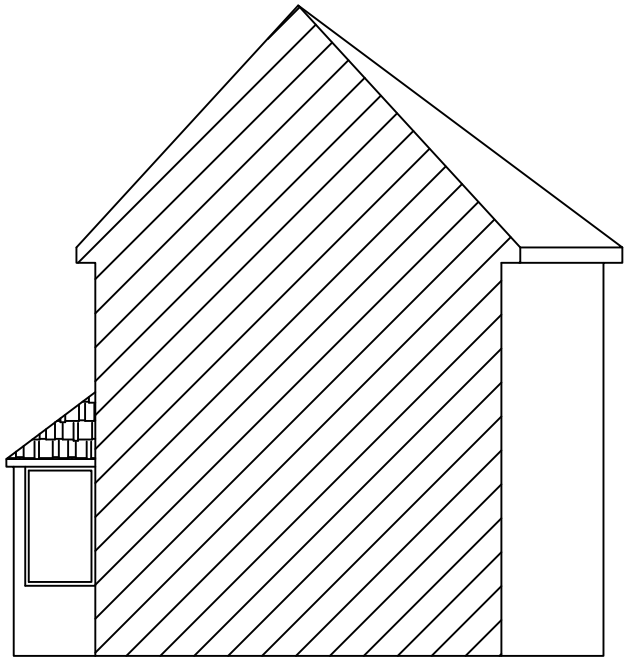

EXISTING SIDE ELEVATIONS

0123 Scale bar 1:50 0123456 Scale bar 1:100	Note ALL DIMENSIONS TO BE CHECKED AND VERIFIED ON SITE BEFORE CONSTRUCTION PHASE. DO NOT SCALE FROM THIS DRAWING. ANY AREAS INDICATED ON THIS DRAWING ARE FOR GUIDANCE ONLY AND NO RESPONSIBILITY IS TAKEN FOR THEIR ACCURACY.	Client	Job Title	Scale 1:100
		Drawing Title	PROPOSED LOFT EXTENSION AT: 38 TOWNFIELD ROAD, HAYES, UB3 2EP	Date SEPTEMBER 2025
		EXISTING ELEVATIONS		Drawing No. 38/TR/02