


PROPOSED FIRST FLOOR

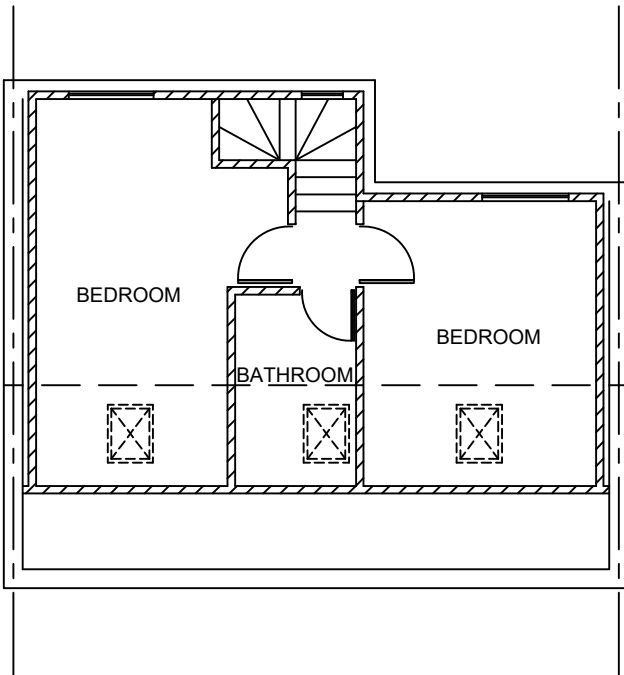

PROPOSED LOFT PLAN

<div><div><div>0123</div><div>Scale bar 1:50</div></div><div><div>0123456</div><div>Scale bar 1:100</div></div></div> <div><div>Note</div><div>ALL DIMENSIONS TO BE CHECKED AND VERIFIED ON SITE BEFORE CONSTRUCTION PHASE.</div><div>DO NOT SCALE FROM THIS DRAWING.</div><div>ANY AREAS INDICATED ON THIS DRAWING ARE FOR GUIDANCE ONLY AND NO RESPONSIBILITY IS TAKEN FOR THEIR ACCURACY.</div></div>	Client	Job Title	Scale 1:100
	Drawing Title	PROPOSED LOFT EXTENSION AT: 38 TOWNFIELD ROAD, HAYES, UB3 2EP	Date SEPTEMBER 2025
	PROPOSED FLOOR PLANS		Drawing No. 38/TR/03