
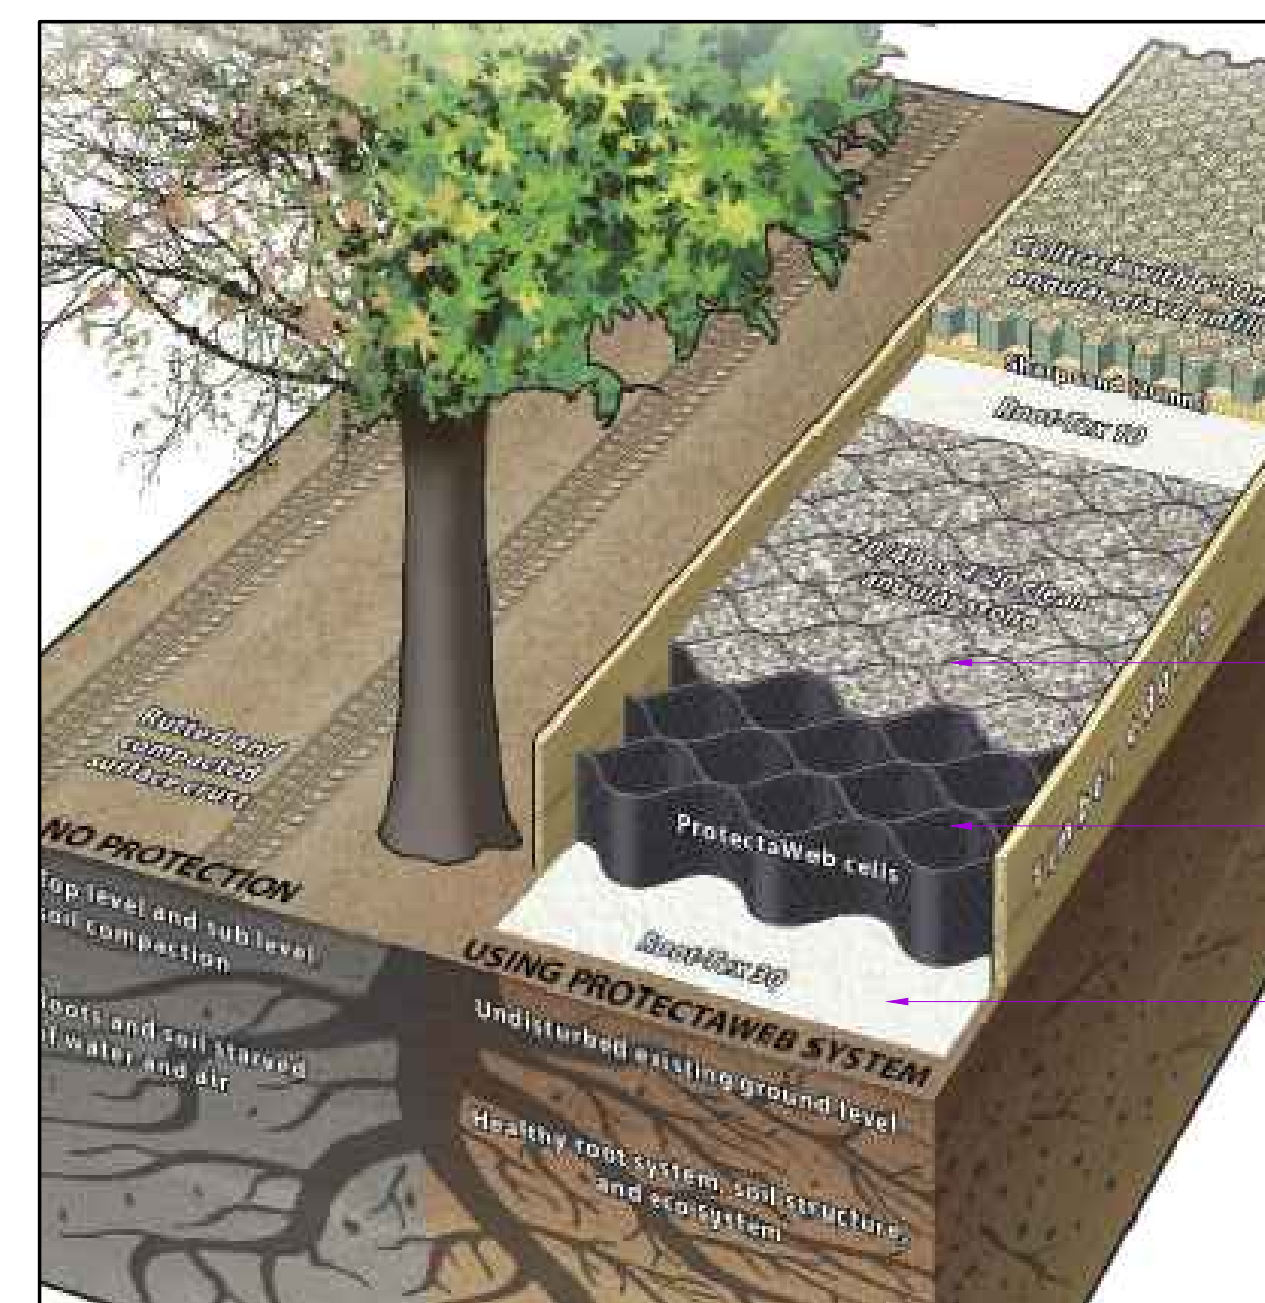
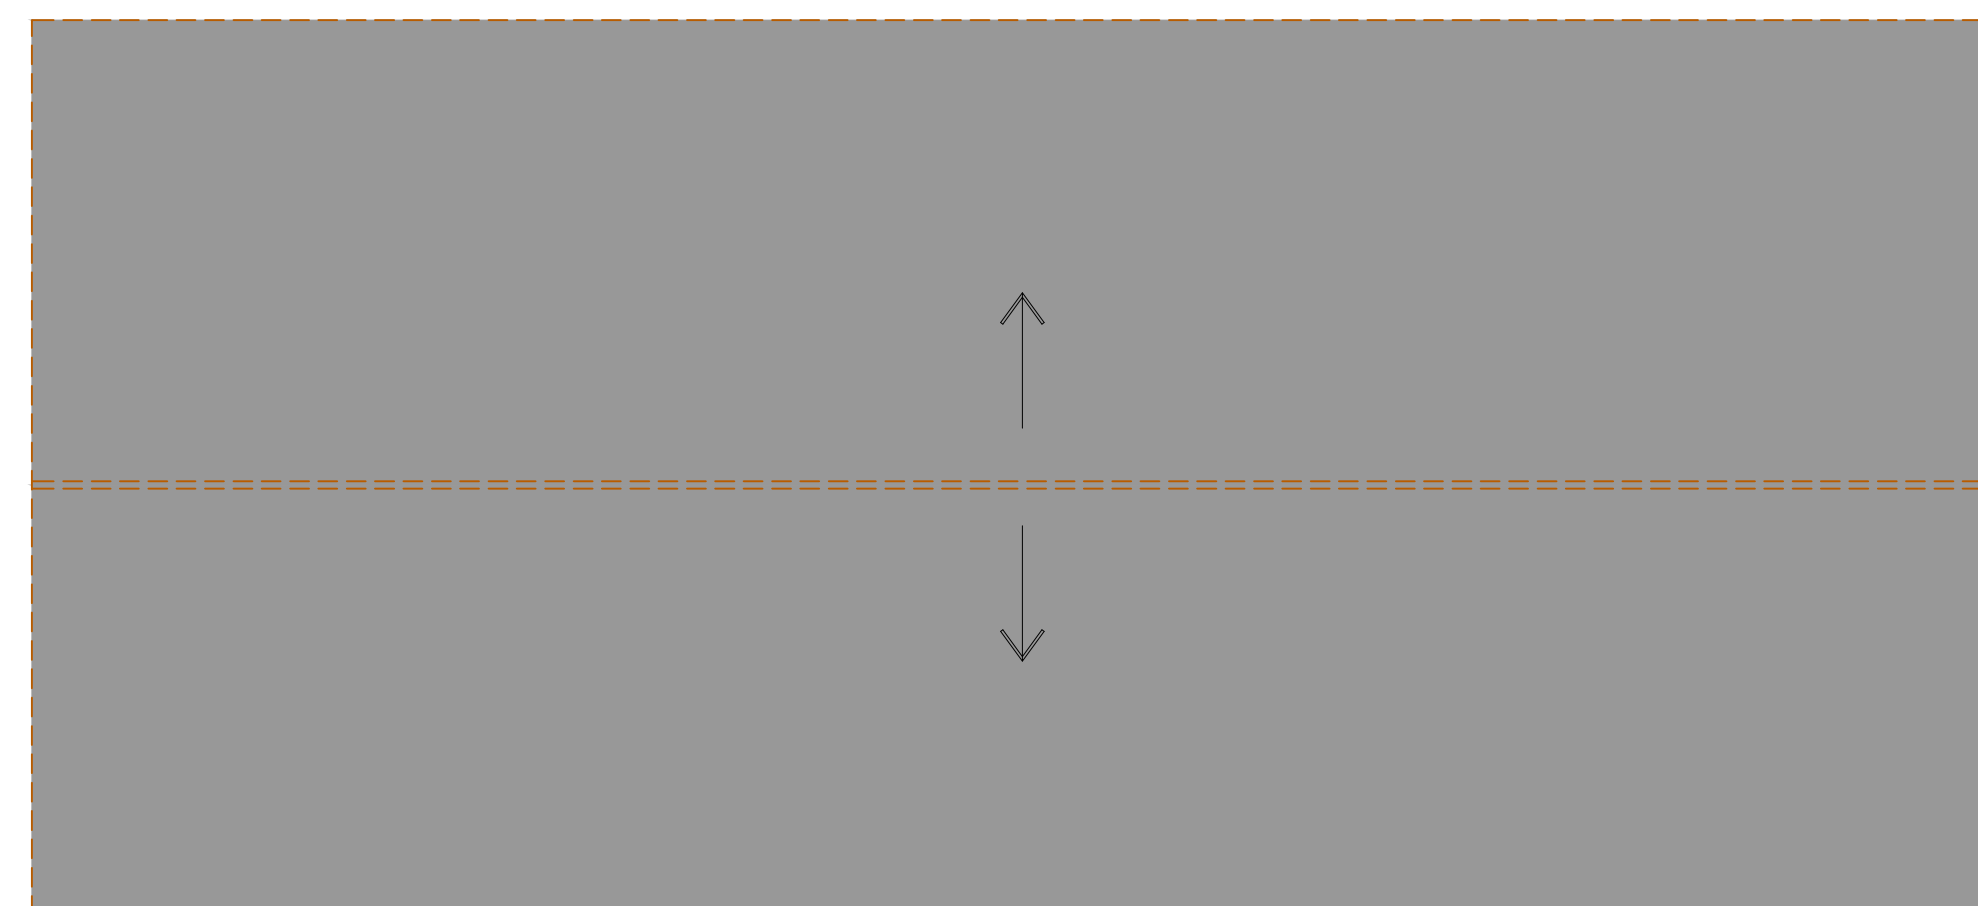



The **base beneath the car port** will be constructed as a **permeable no-dig surface** for root growth. eg: 3D Cellular Confinement System

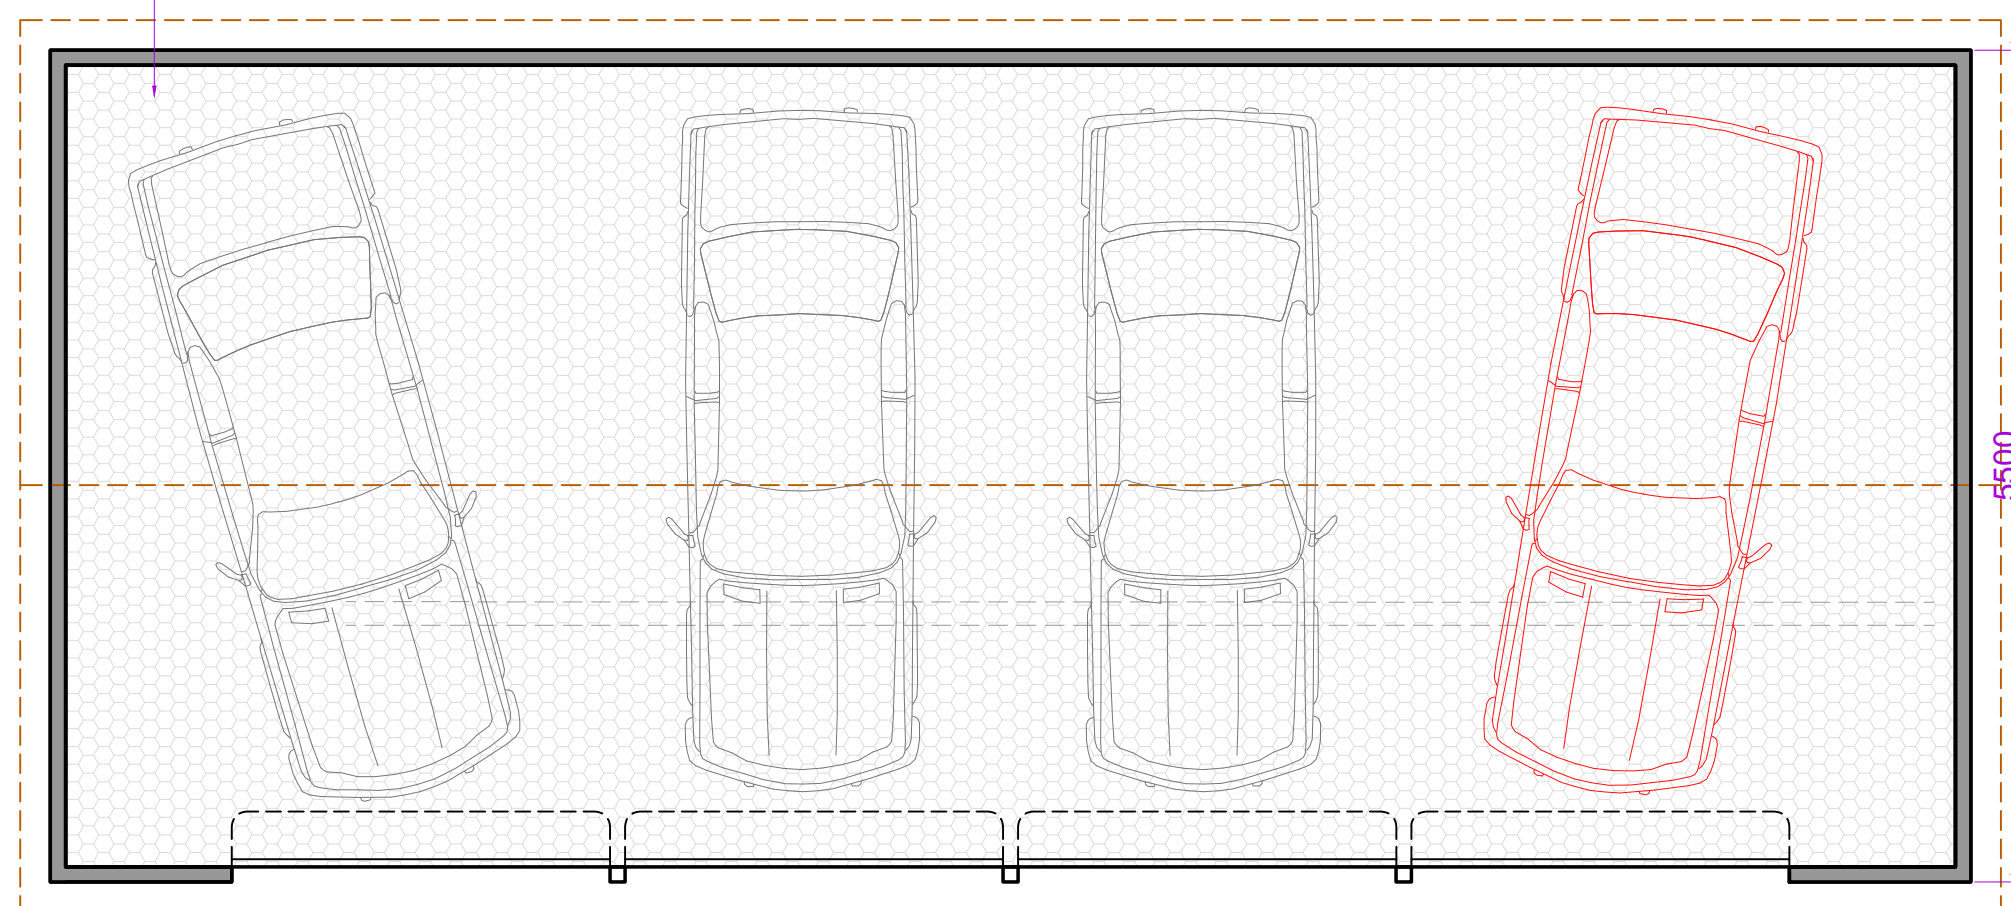

- Finished Gravel Surface

- 3D Cellular Confinement System

- Geotextile Fabric

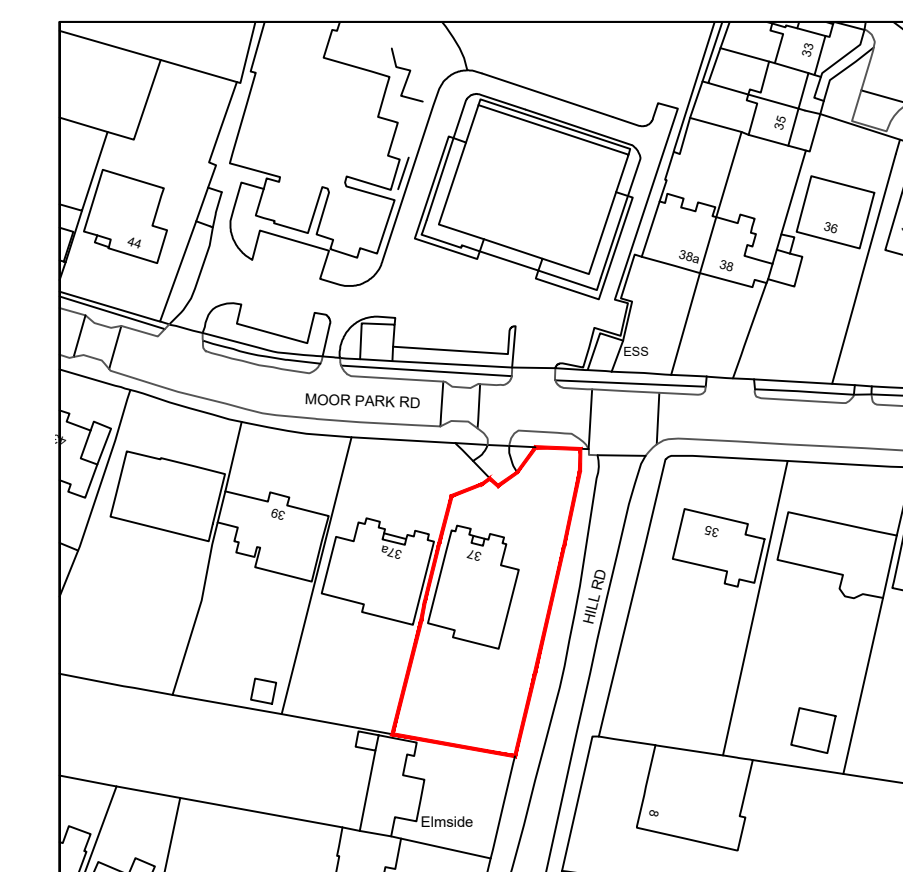

Rev.	Date	Comment	
(1:50)	1m	2m	
(1:100)	1m	2m	3m 4m 5m
		Copyright ©	
020 3875 2000 plans@kdbdesigns.co.uk www.kdbdesigns.co.uk			
Client: SALIMA JAMAL			
Site Address: 37 MOOR PARK ROAD NORTHWOOD HA6 2DH			
Project Title: DETACHED LIGHTWEIGHT TIMBER CAR PORT			
Status: PLANNING			
Drawing: AG		Checked: KB	
Date: 12.05.2016		Scale: 1:50 @ A1	
Drawing Title: PROPOSED PLAN, ELEVATION, SITE PLAN AND REFERENCE IMAGE			
Job No: MOPR37		Drawing No: PL-01	
		Rev:	