



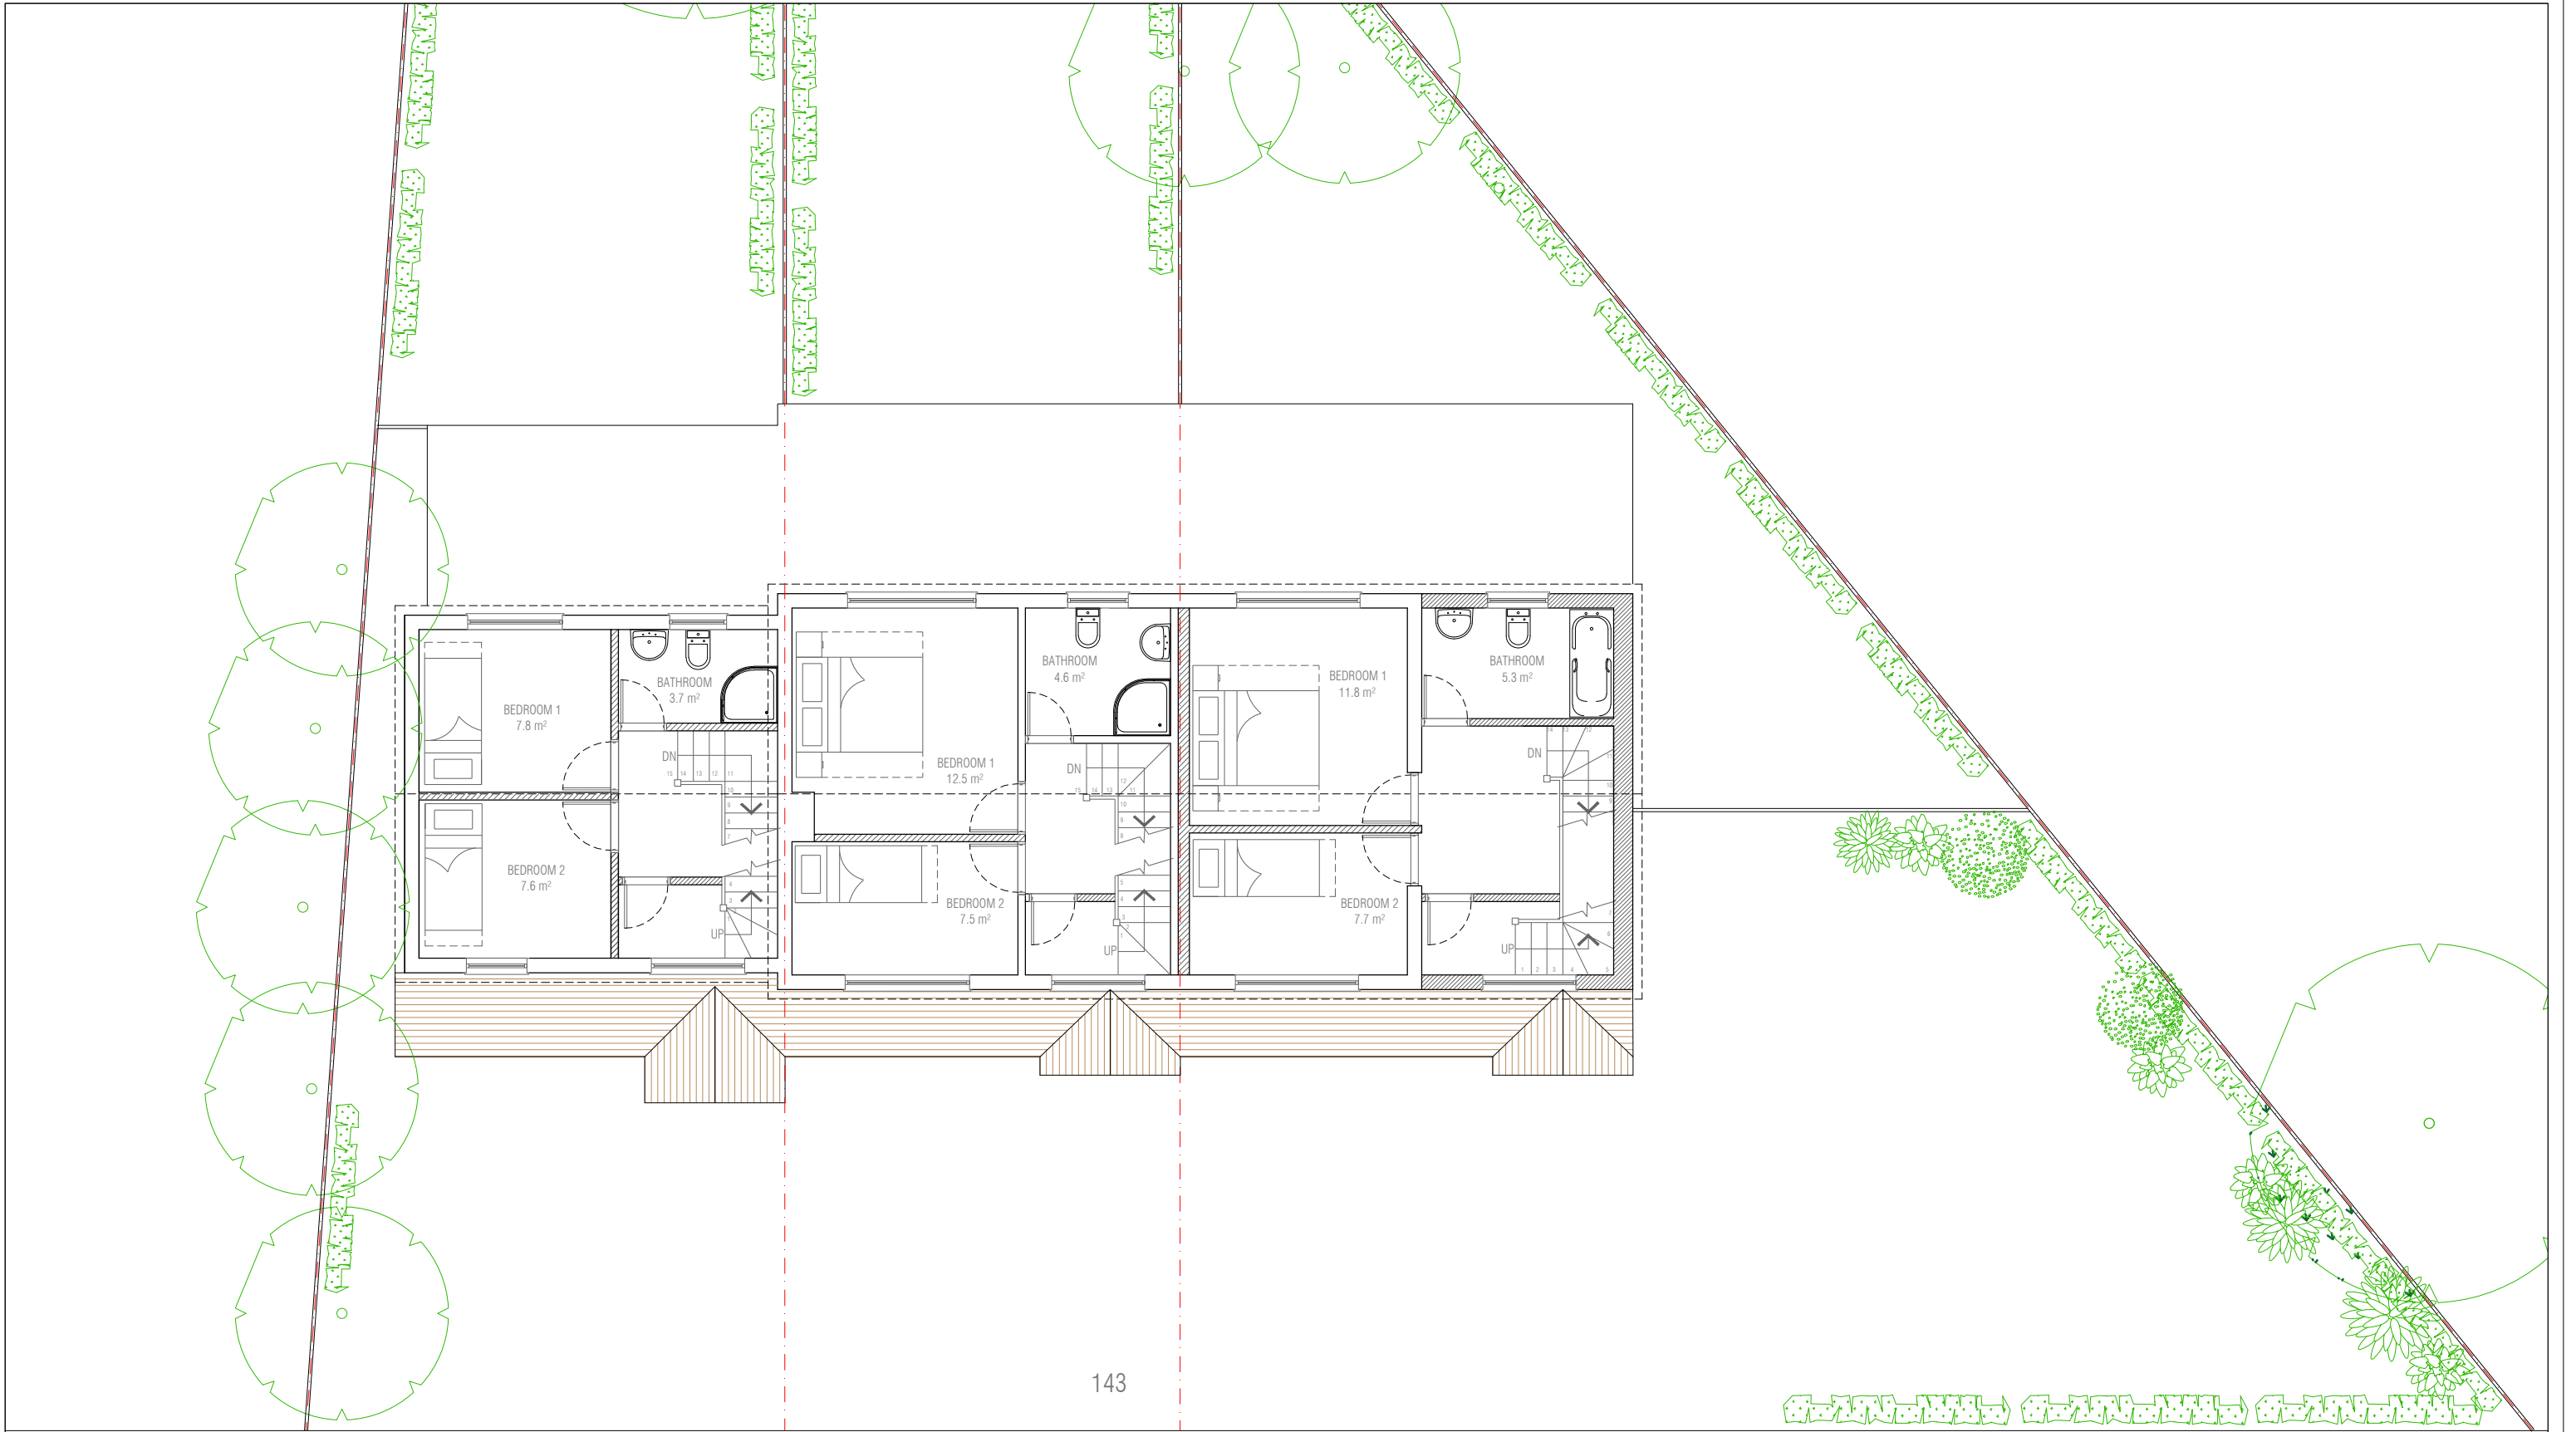

HERCIES ROAD

 

**LOTUS**
plan design build ltd

86-90 Paul Street, London EC2A 4NE
telephone: +44 (0) 203 095 4799
mobile: +44 (0) 741 4032573
e-mail: info@lotusplans.co.uk
www.lotusplans.co.uk

REVISION NO.	DATE	COMMENTS
A	28.11.22	Plan amended
B	30.11.22	Plan amended

CLIENT
143 Hercies Road
Uxbridge, UB10 9LY

SCALE
1:100 @ A3

DATE
April 2022

PROJECT
Proposed single storey rear extension, double storey side extension and loft conversion with rear dormers to provide 3no dwellings at 143 Hercies Road Uxbridge, UB10 9LY

DRAWING TITLE
Proposed First floor plan

PROJECT NO.
LOTUS/683/22

DRAWING NO.
PL-009B