


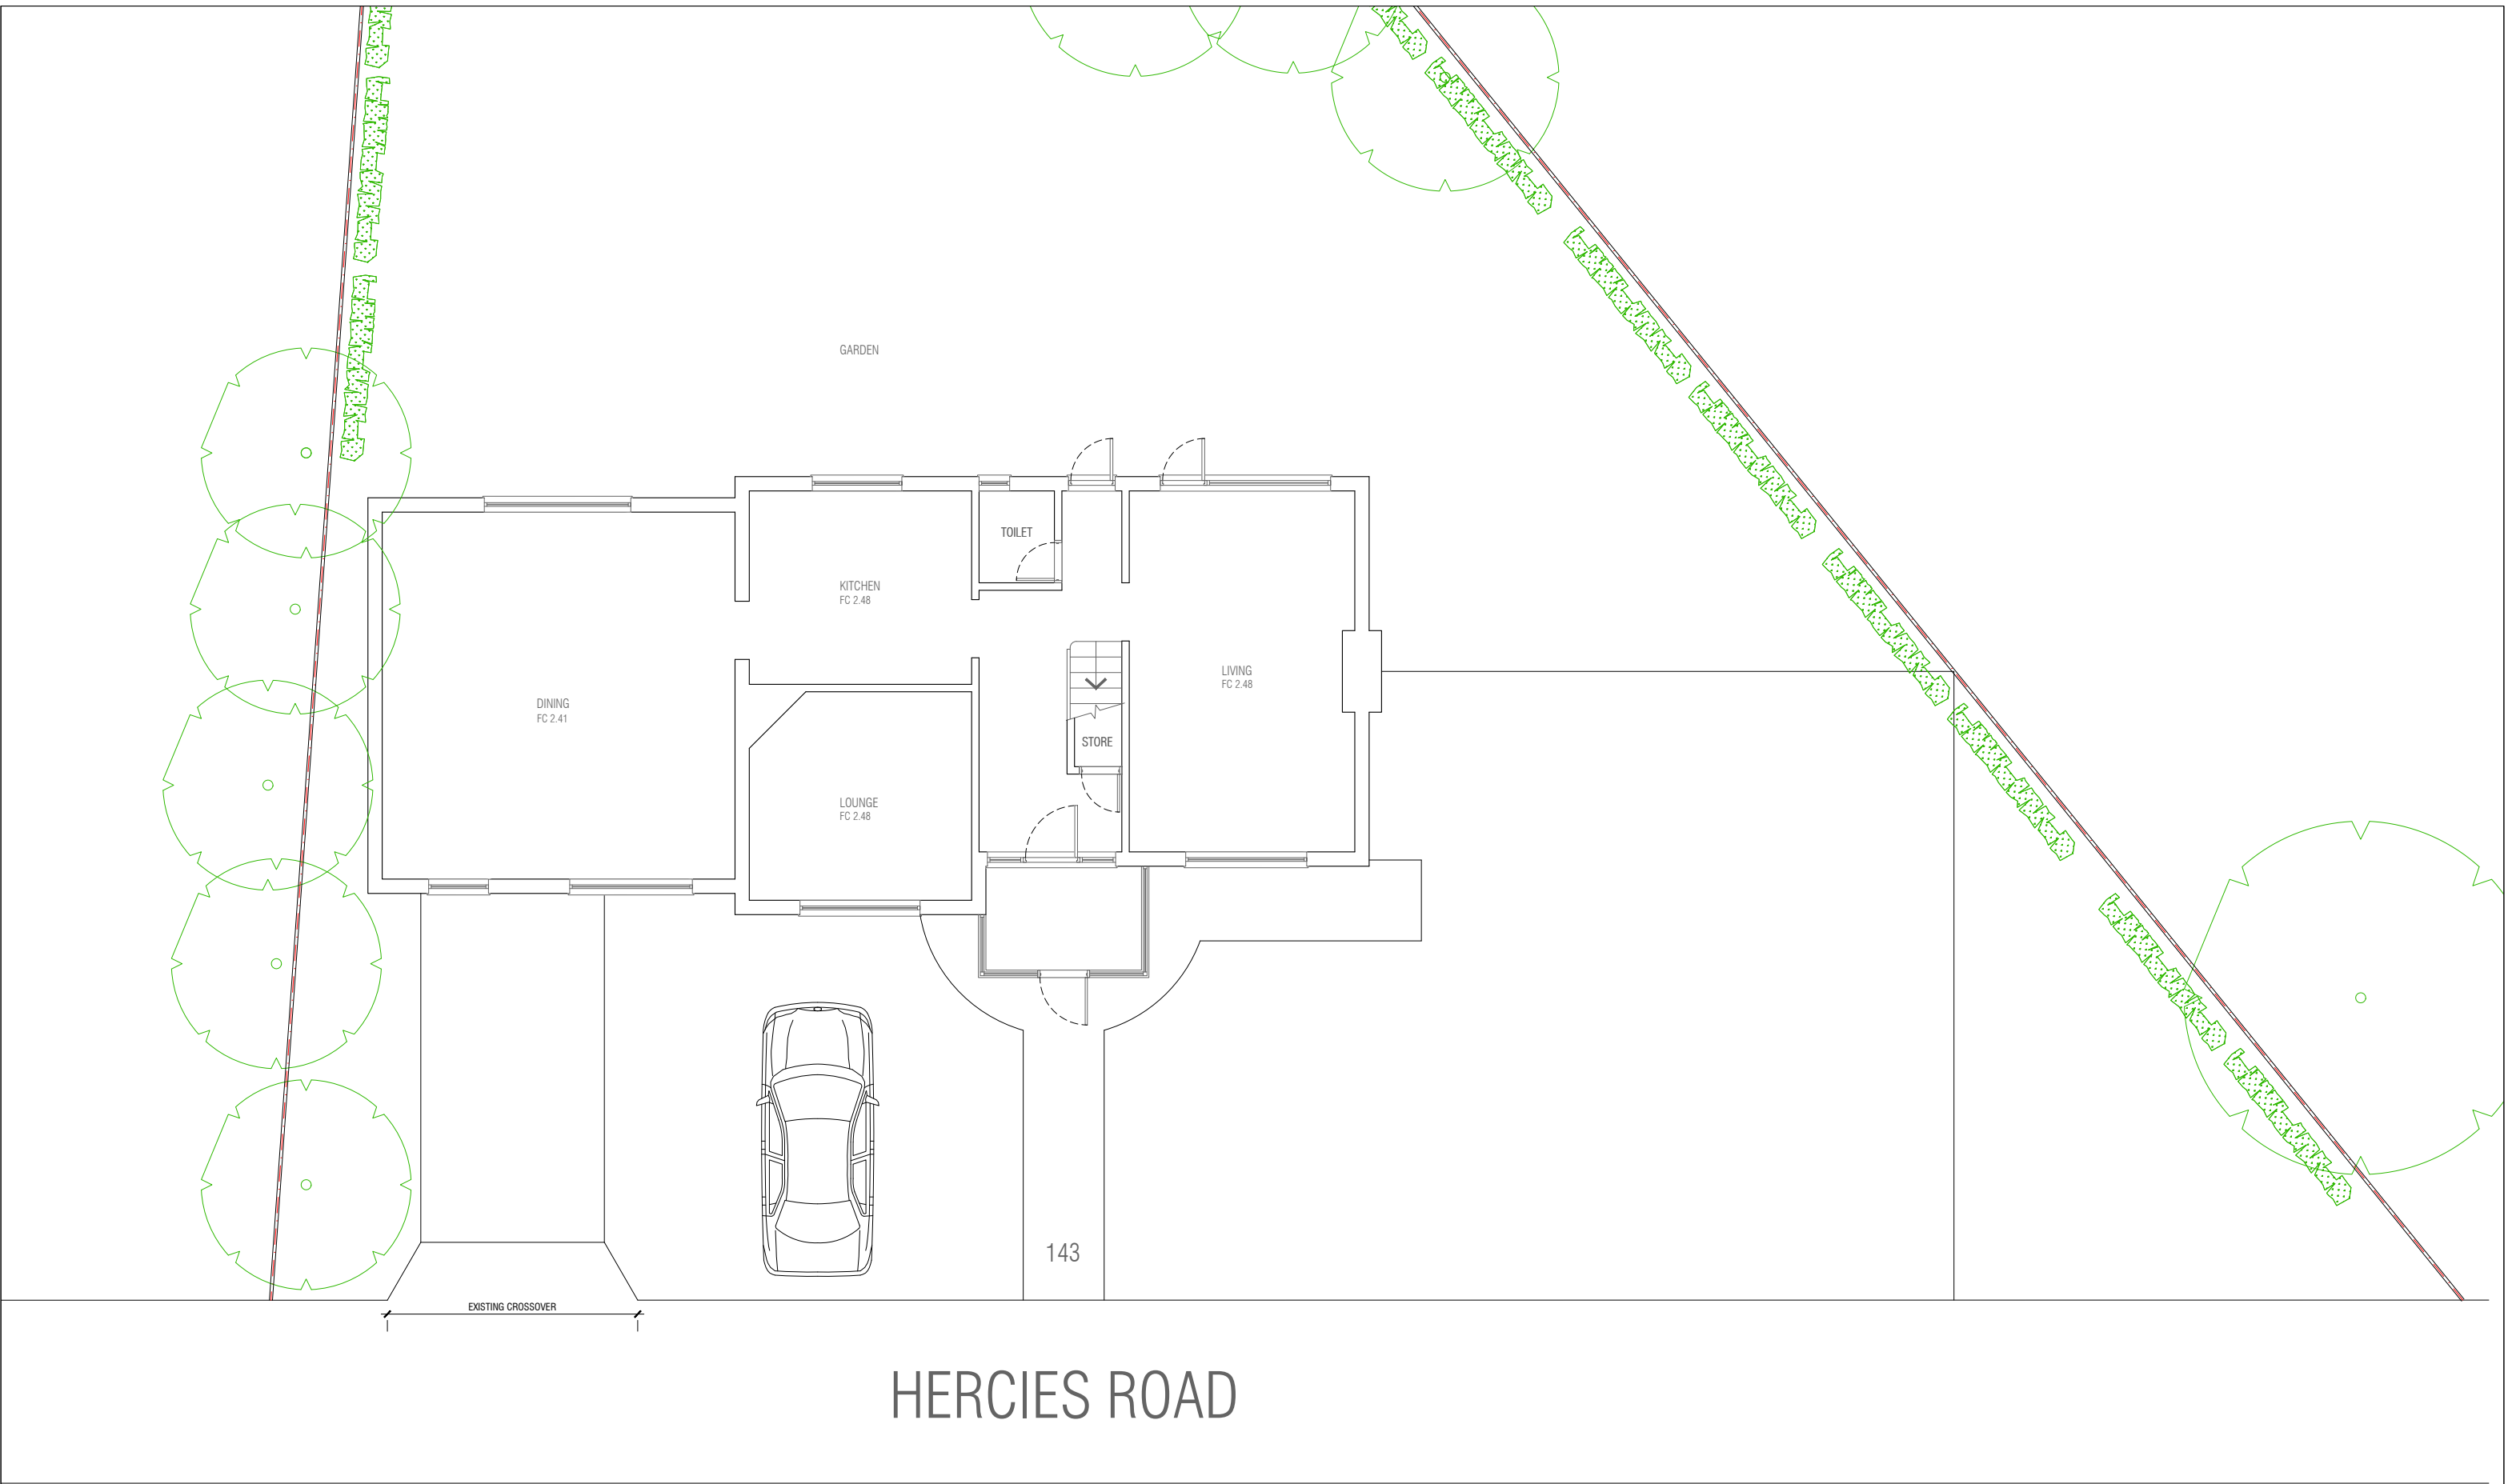





86-90 Paul Street, London EC2A 4NE
telephone: +44 (0) 203 095 4799
mobile: +44 (0) 7414032373
e-mail: info@lotusplans.co.uk
www.lotusplans.co.uk

REVISION NO.	DATE	COMMENTS

CLIENT

143 Hercies Road
Uxbridge, UB10 9LY

SCALE

1:100 @ A3

DATE

April 2022

PROJECT

Proposed single storey rear extension, double storey side extension and loft conversion with rear dormers to provide 3no dwellings at 143 Hercies Road Uxbridge, UB10 9LY

DRAWING TITLE

Existing Ground floor plan

PROJECT NO.

LOTUS/683/22

DRAWING NO.

PL-003