



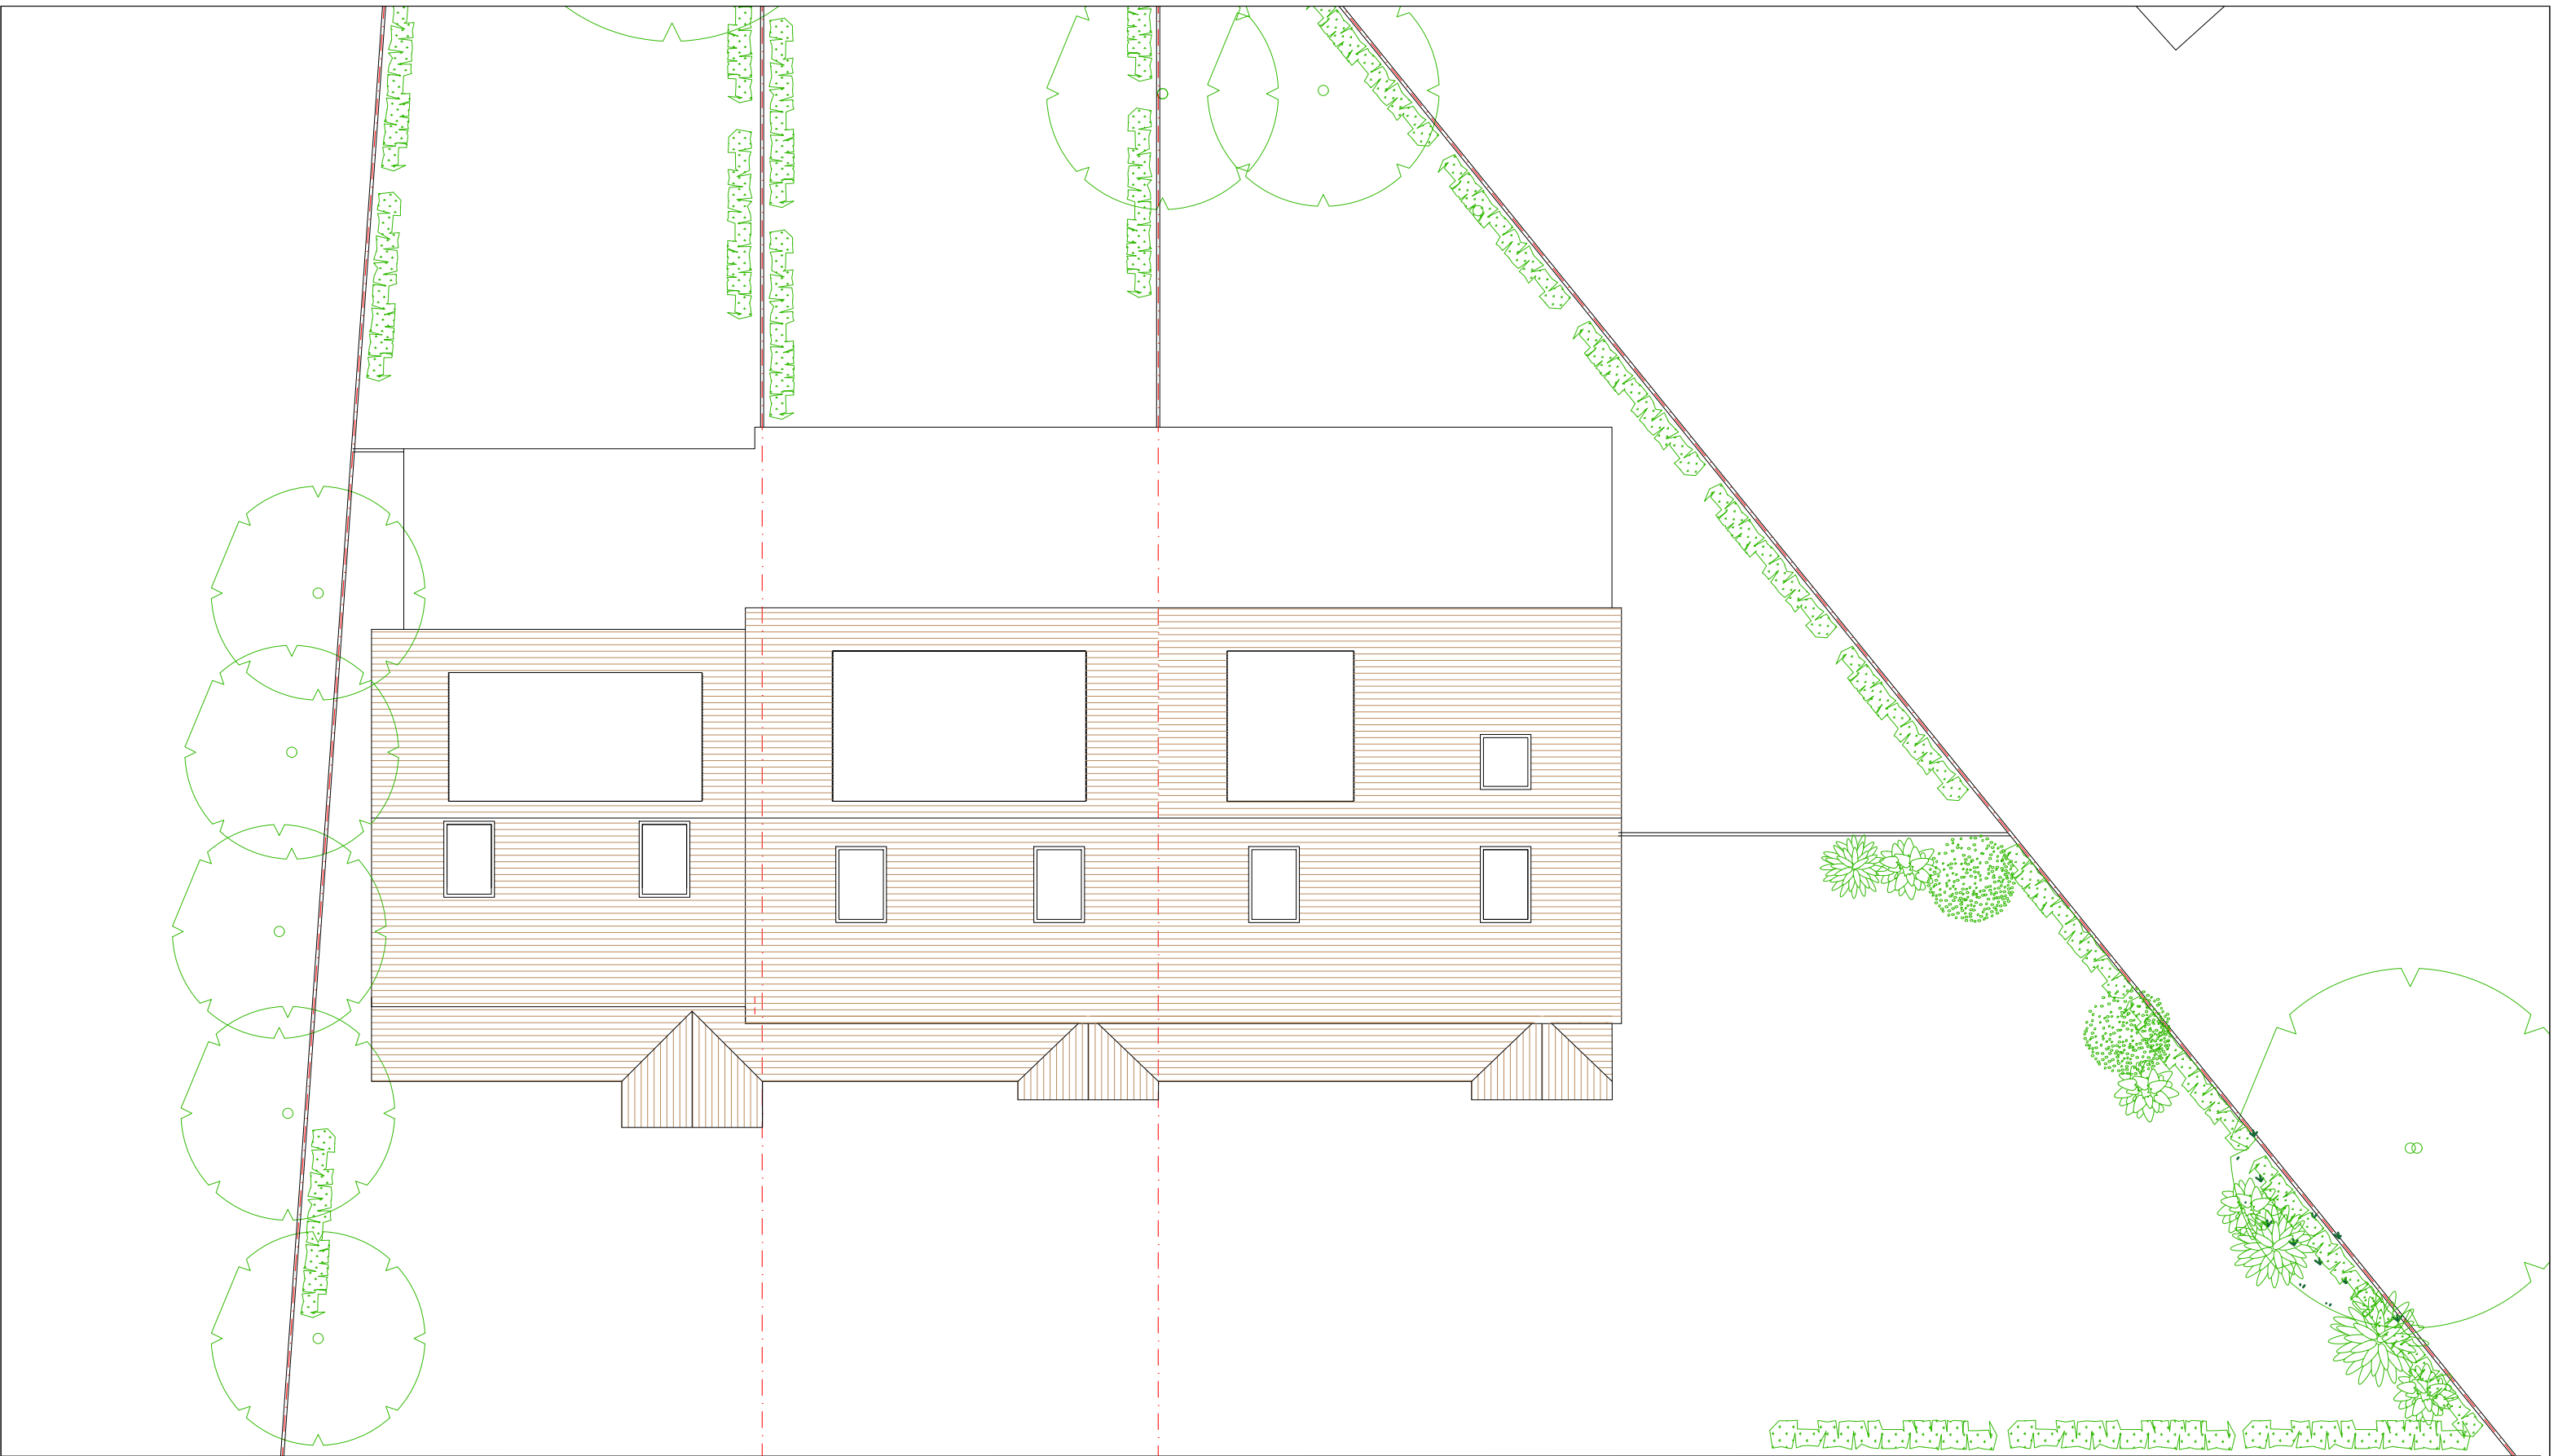

HERCIES ROAD

 

86-90 Paul Street, London EC2A 4NE
Telephone: +44 (0) 203 095 4799
Mobile: +44 (0) 7414032373
e-mail: info@lotusplans.co.uk
www.lotusplans.co.uk

REVISION NO.	DATE	COMMENTS
A	28.11.22	Plan amended
B	30.11.22	Plan amended
C	20.12.22	Roof plan updated
D	25.01.23	Roof plan updated

CLIENT
143 Hercies Road
Uxbridge, UB10 9LY

SCALE
1:100 @ A3

DATE
April 2022

PROJECT
Proposed single storey rear extension, double storey side
extension and loft conversion with rear dormers to provide 3no
dwellings at 143 Hercies Road
Uxbridge, UB10 9LY

DRAWING TITLE
Proposed Roof plan

PROJECT NO.
LOTUS/683/22

DRAWING NO.
PL-011D