


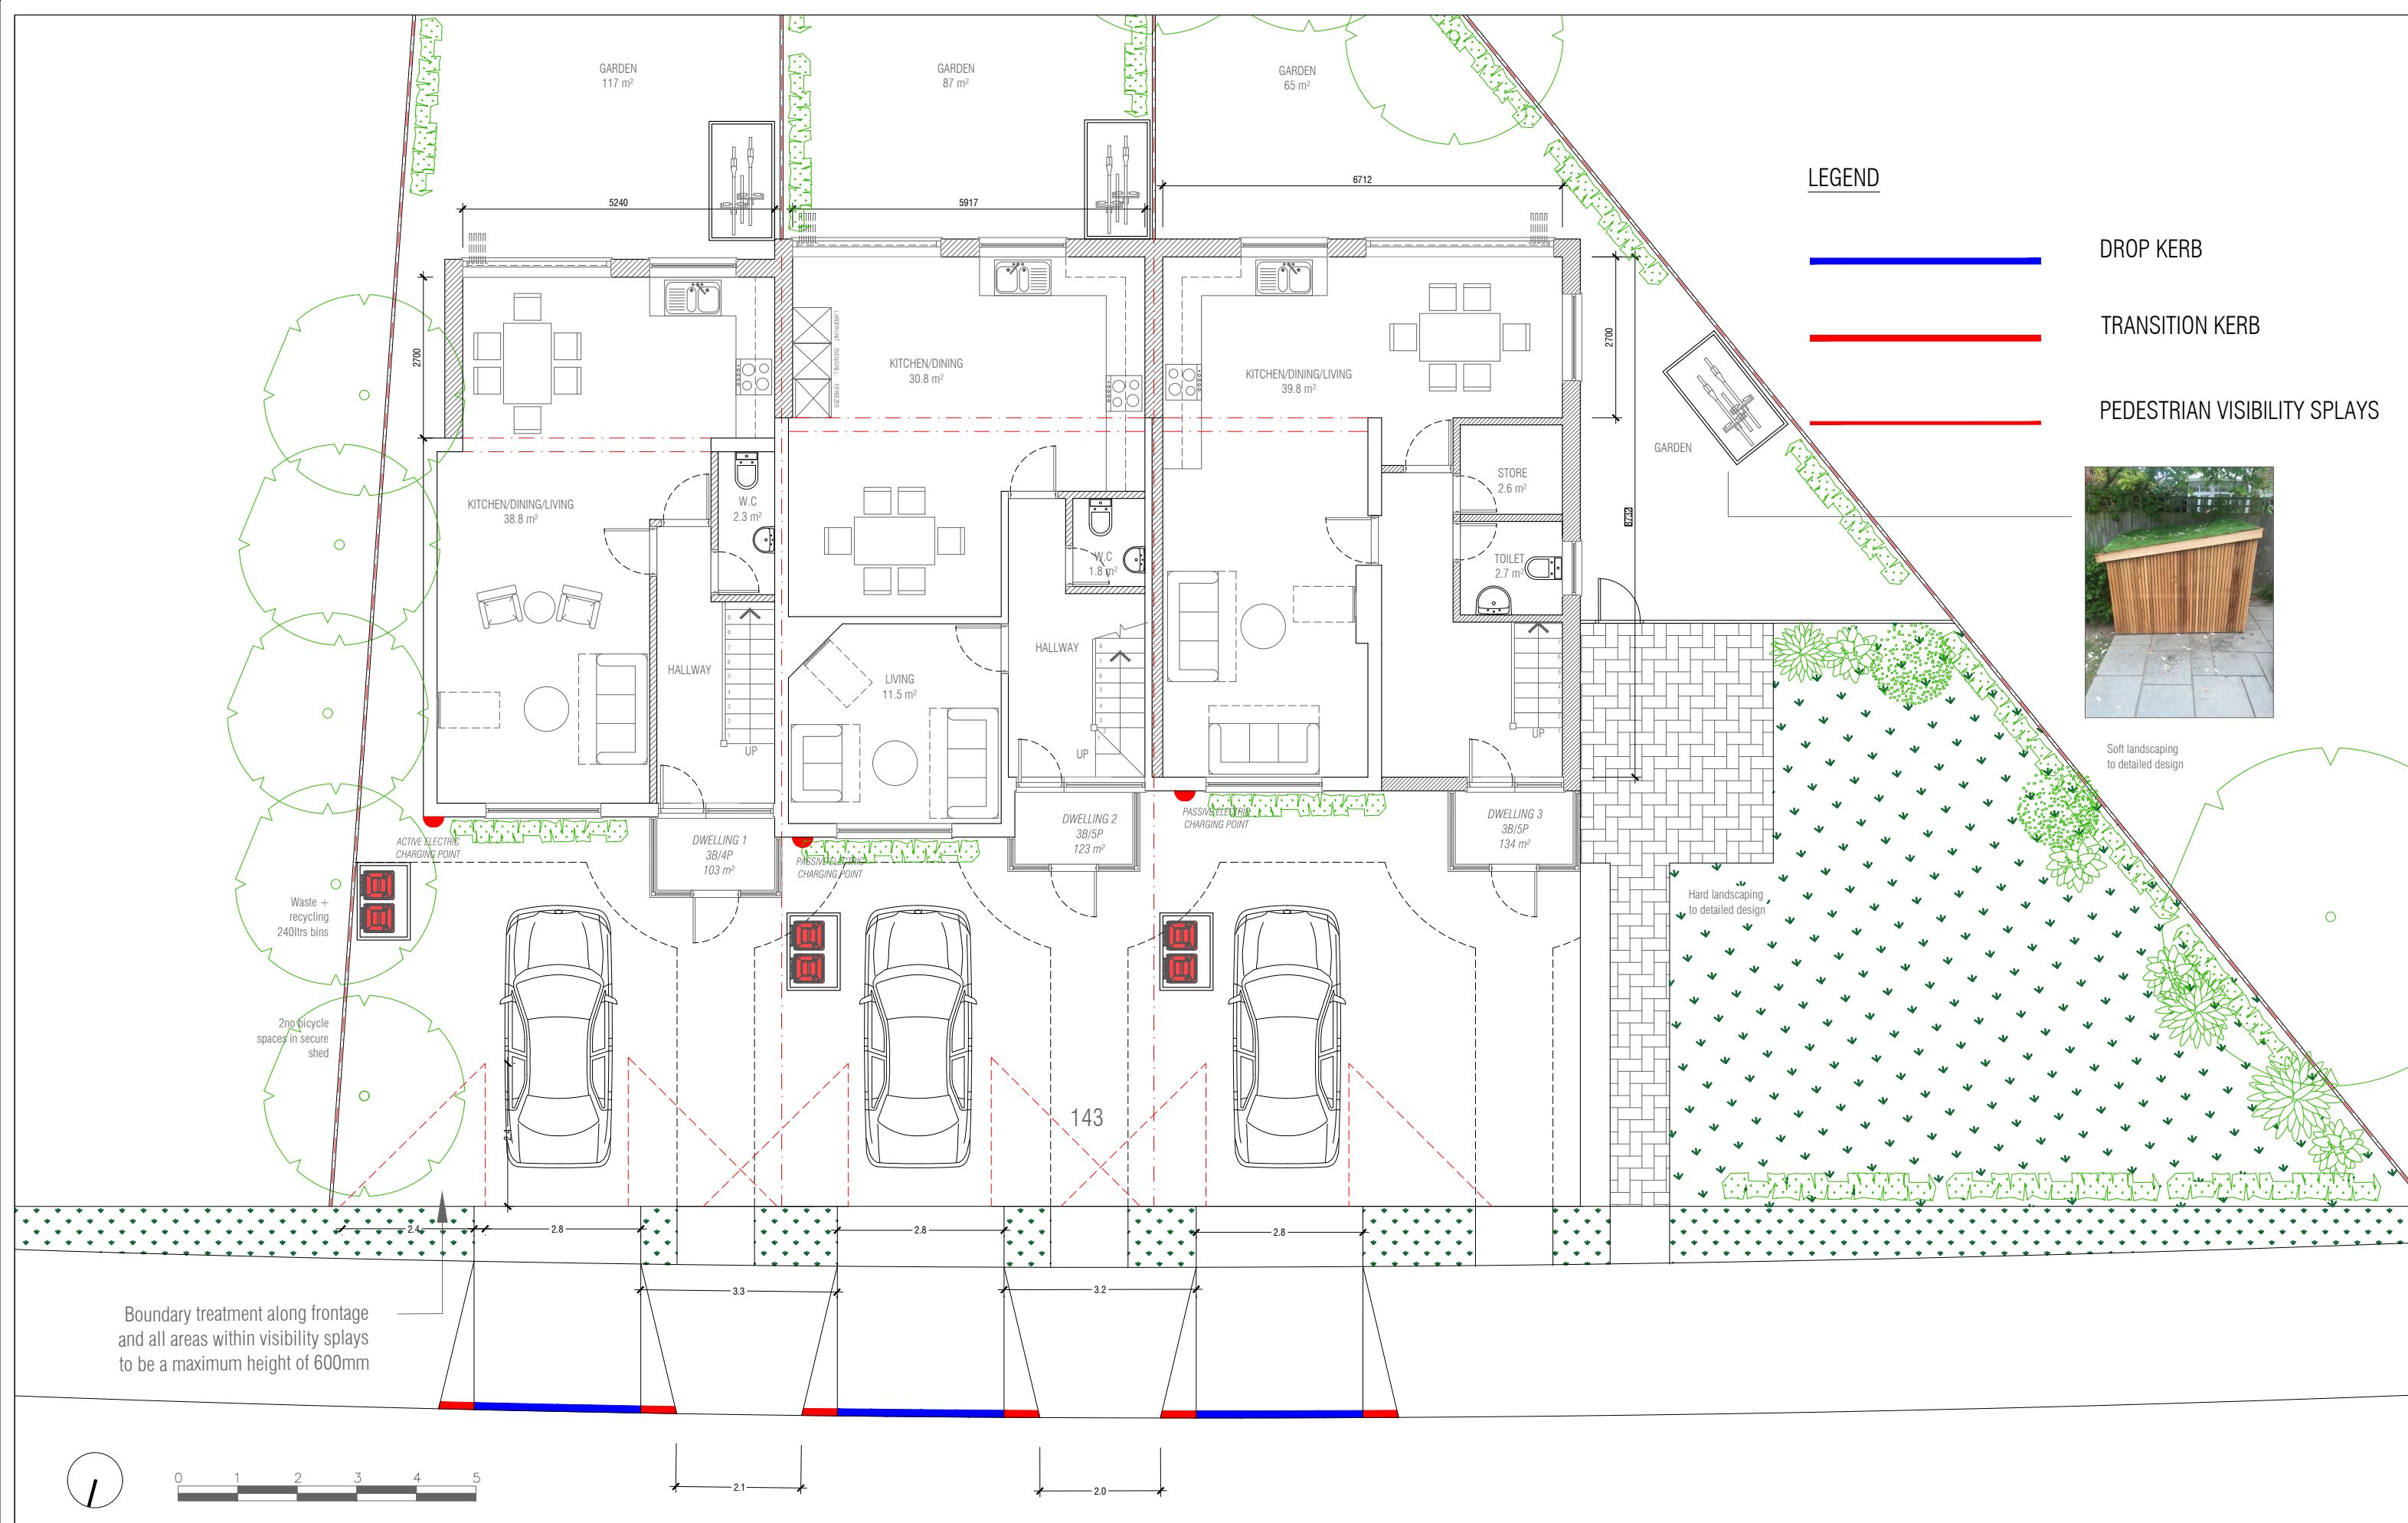

LEGEND



DROP KERB



TRANSITION KERB



PEDESTRIAN VISIBILITY SPLAYS



Soft landscaping to detailed design

Hard landscaping to detailed design

Boundary treatment along frontage and all areas within visibility splays to be a maximum height of 600mm

REVISION NO.	DATE	COMMENTS

CLIENT
143 Hercies Road
Uxbridge, UB10 9LY

SCALE
1:100 @ A3

DATE
March 2023

PROJECT
Material amendment to approved single storey rear extension, double storey side extension and loft conversion with rear dormers to provide 3no dwellings at 143 Hercies Road Uxbridge, UB10 9LY

DRAWING TITLE
Approved Ground floor plan

PROJECT NO.
LOTUS/683/22

DRAWING NO.
PL-003