




HERCIES ROAD

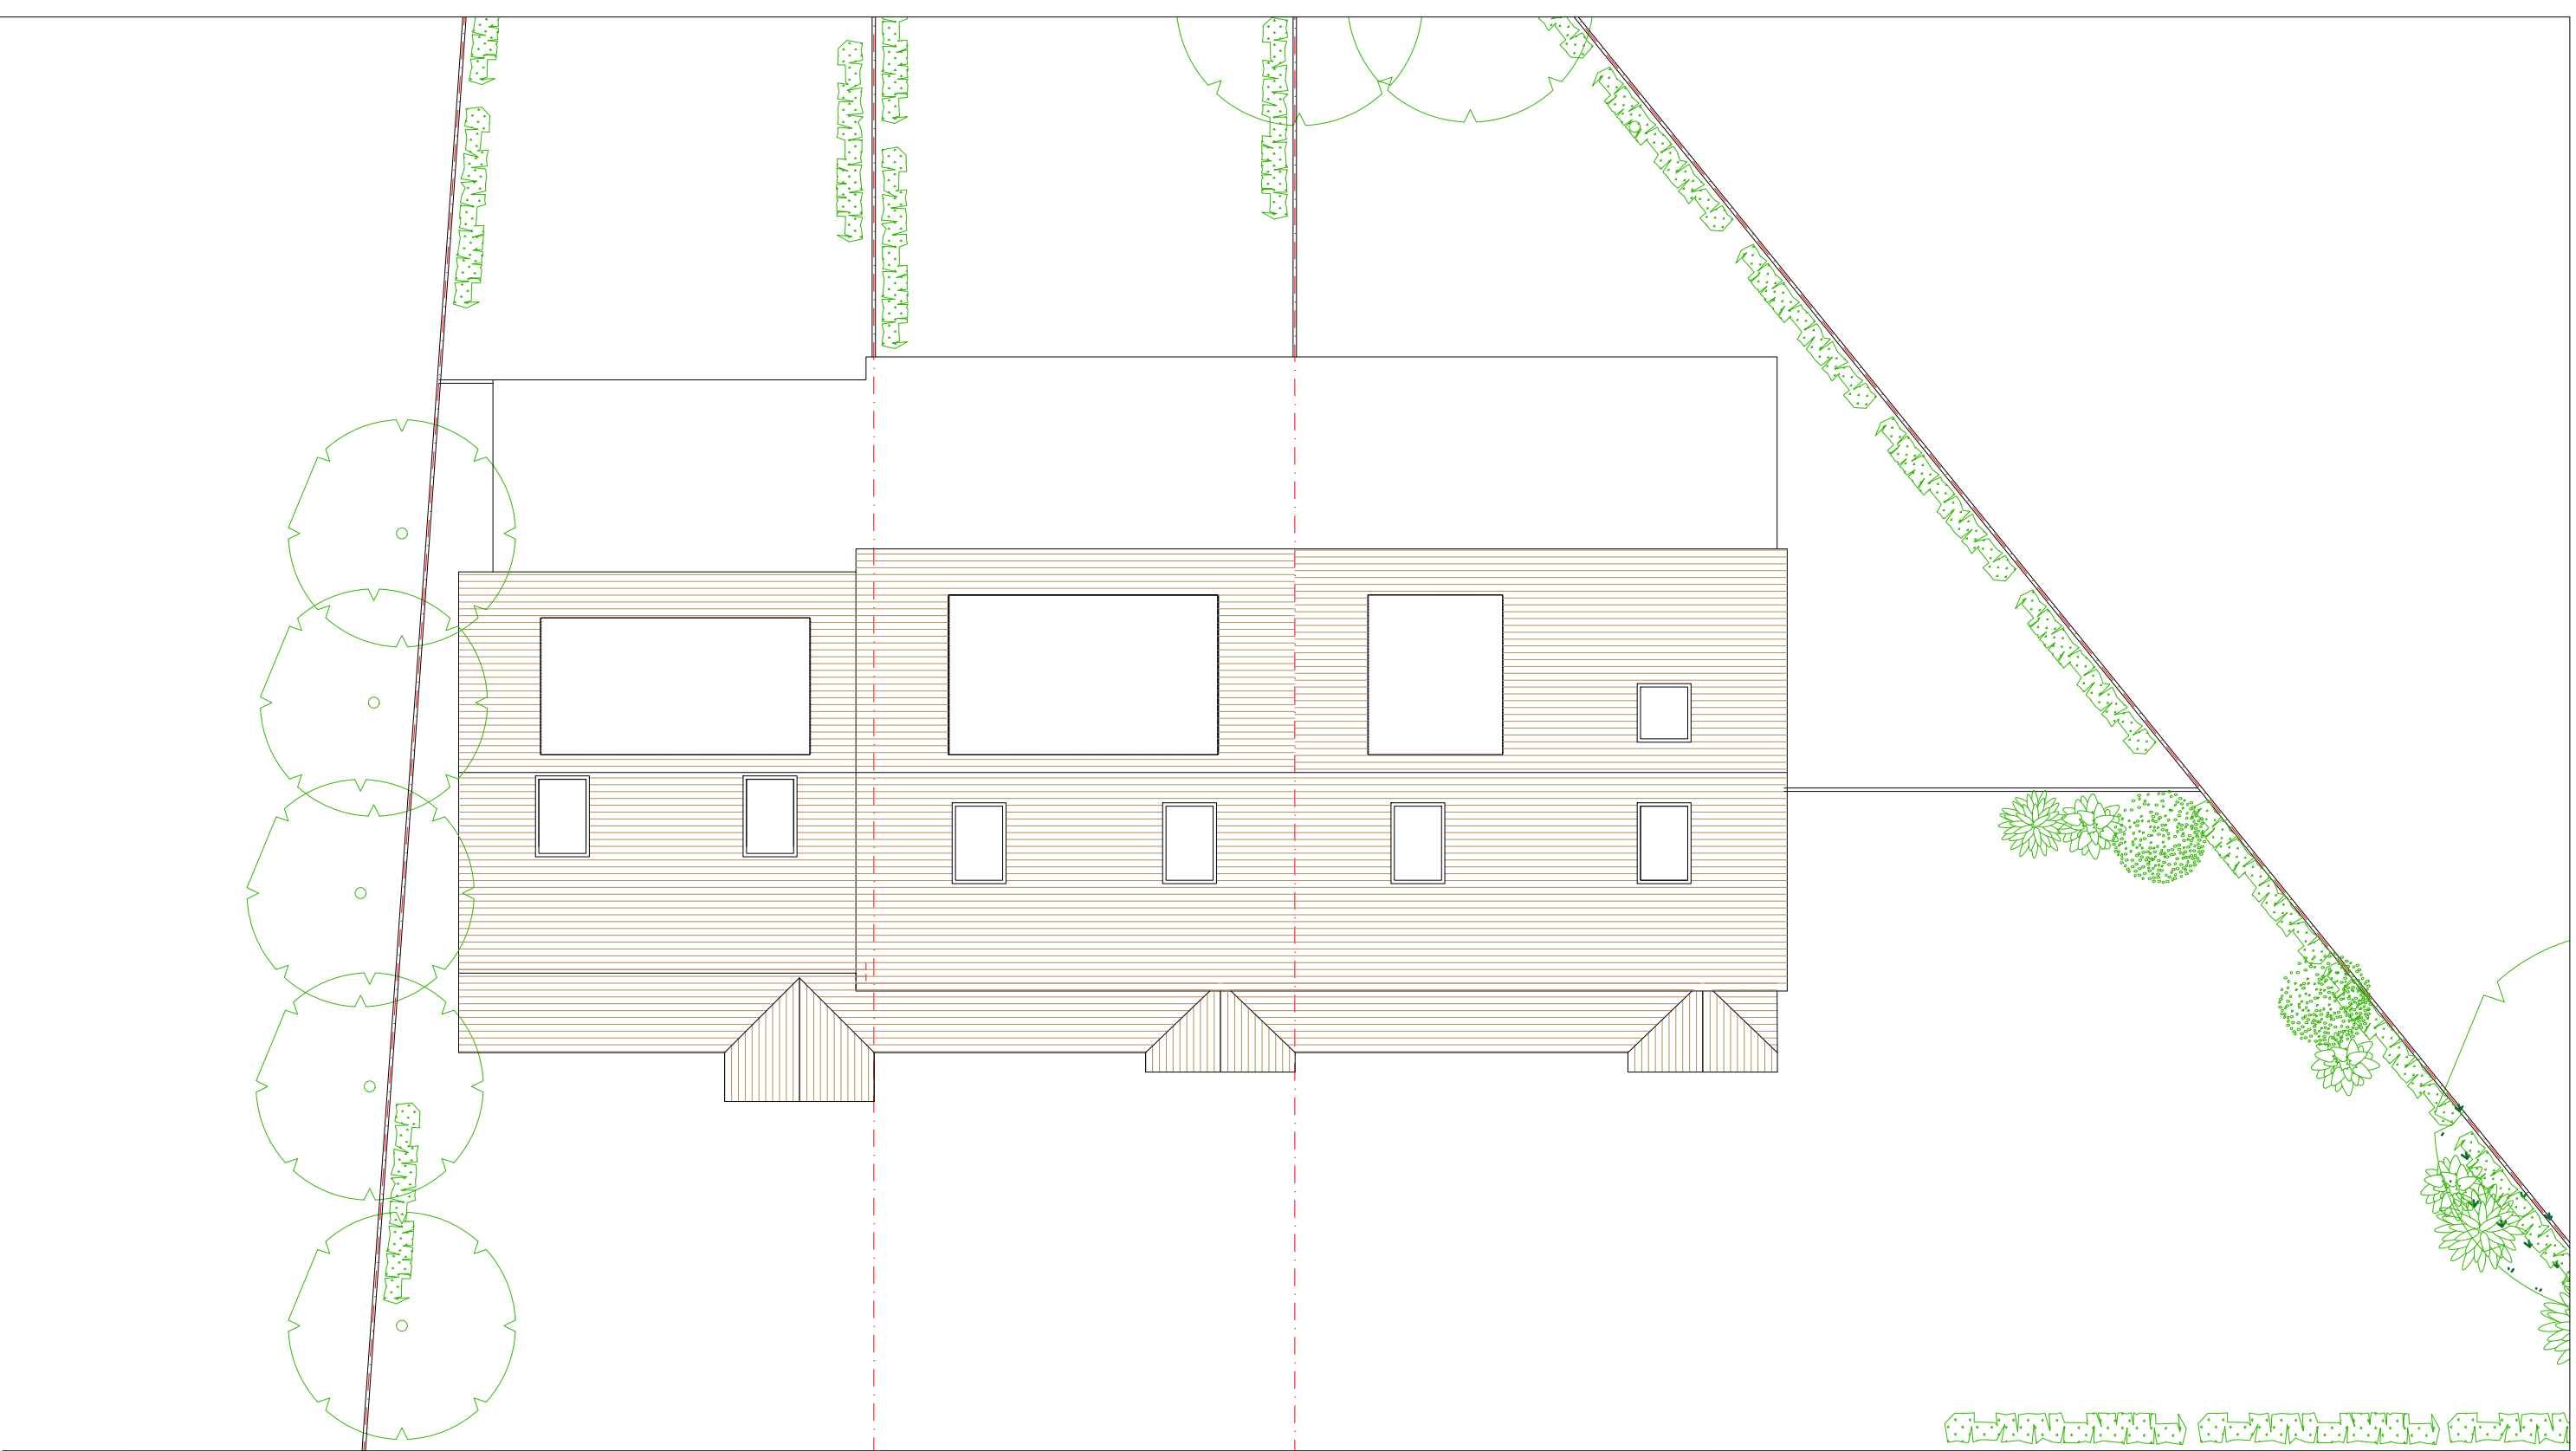



LOTUS

plan design build ltd

86-90 Paul Street, London EC2A 4NE
telephone: +44 (0) 203 095 4799
mobile: +44 (0) 7414032373
e-mail: info@lotusplans.co.uk
www.lotusplans.co.uk

REVISION NO.	DATE	COMMENTS

CLIENT
143 Hercies Road
Uxbridge, UB10 9LY

SCALE
1:100 @ A3

DATE
March 2023

PROJECT
Material amendment to approved single storey rear extension,
double storey side extension and loft conversion with rear
dormers to provide 3no dwellings at 143 Hercies Road
Uxbridge, UB10 9LY

DRAWING TITLE
Approved Roof plan

PROJECT NO.
LOTUS/683/22

DRAWING NO.
PL-006