


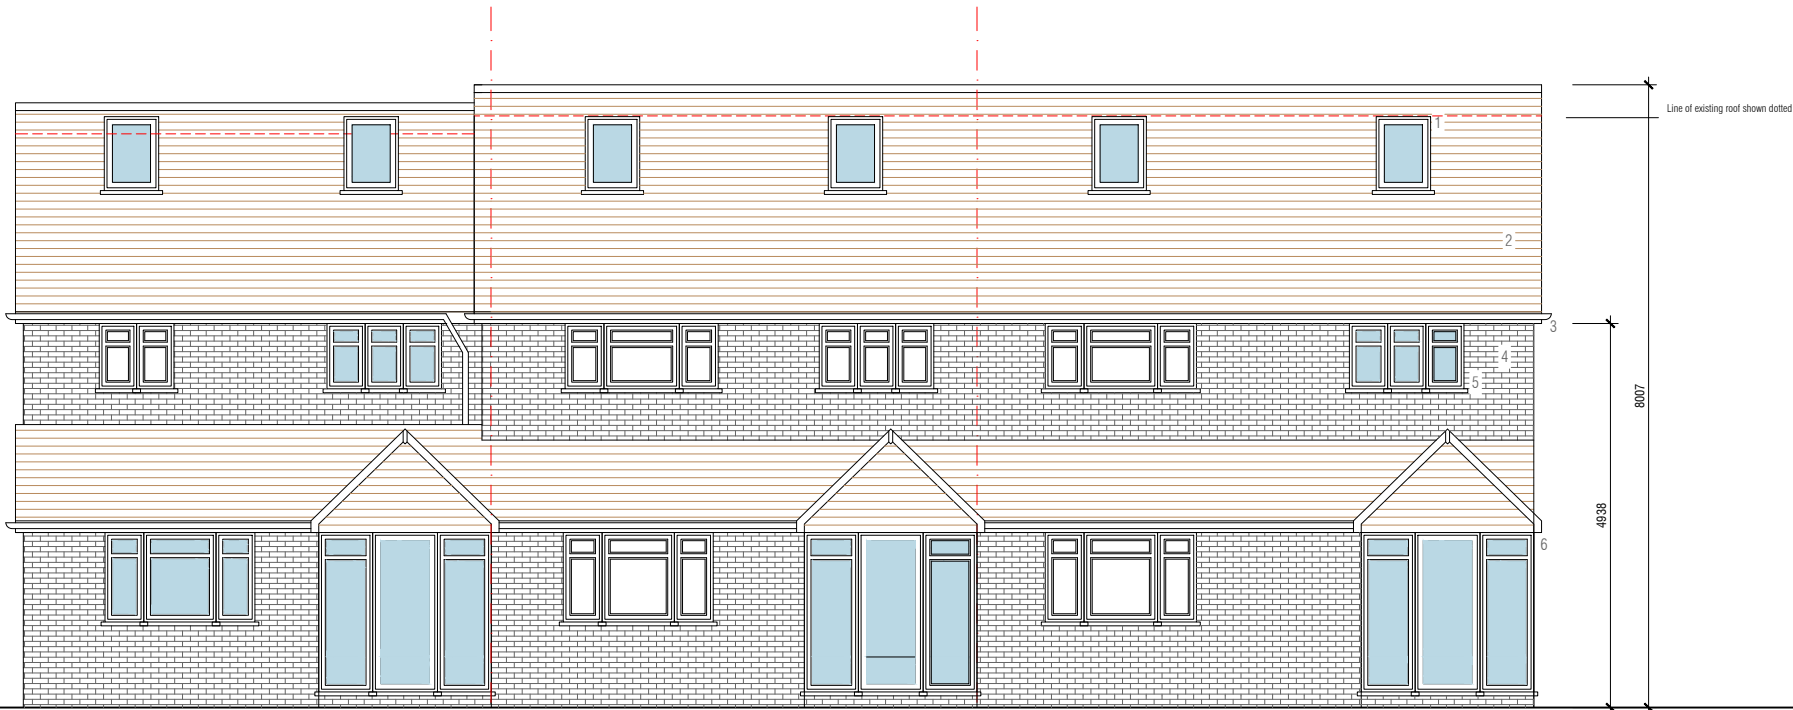


PROPOSED FRONT ELEVATION

1. Velux rooflights
2. Plain concrete tiles to match
3. Black rainwater goods to match
4. Facing brick to match
5. White UPVC glazing to match
6. New porch
7. GRP roof
8. Plain tiles hung on battens to match roof finish
9. Juliet Balcony

143

HERCIES ROAD

 

86-90 Paul Street, London EC2A 4NE
telephone: +44 (0) 203 095 4799
mobile: +44 (0) 7414032373
e-mail: info@lotusplans.co.uk
www.lotusplans.co.uk

REVISION NO.	DATE	COMMENTS

CLIENT
143 Hercies Road
Uxbridge, UB10 9LY

SCALE
1:100 @ A3

DATE
March 2023

PROJECT
Material amendment to approved single storey rear extension,
double storey side extension and loft conversion with rear
dormers to provide 3no dwellings at 143 Hercies Road
Uxbridge, UB10 9LY

DRAWING TITLE
Approved Front elevation

PROJECT NO.
LOTUS/683/22

DRAWING NO.
PL-007