


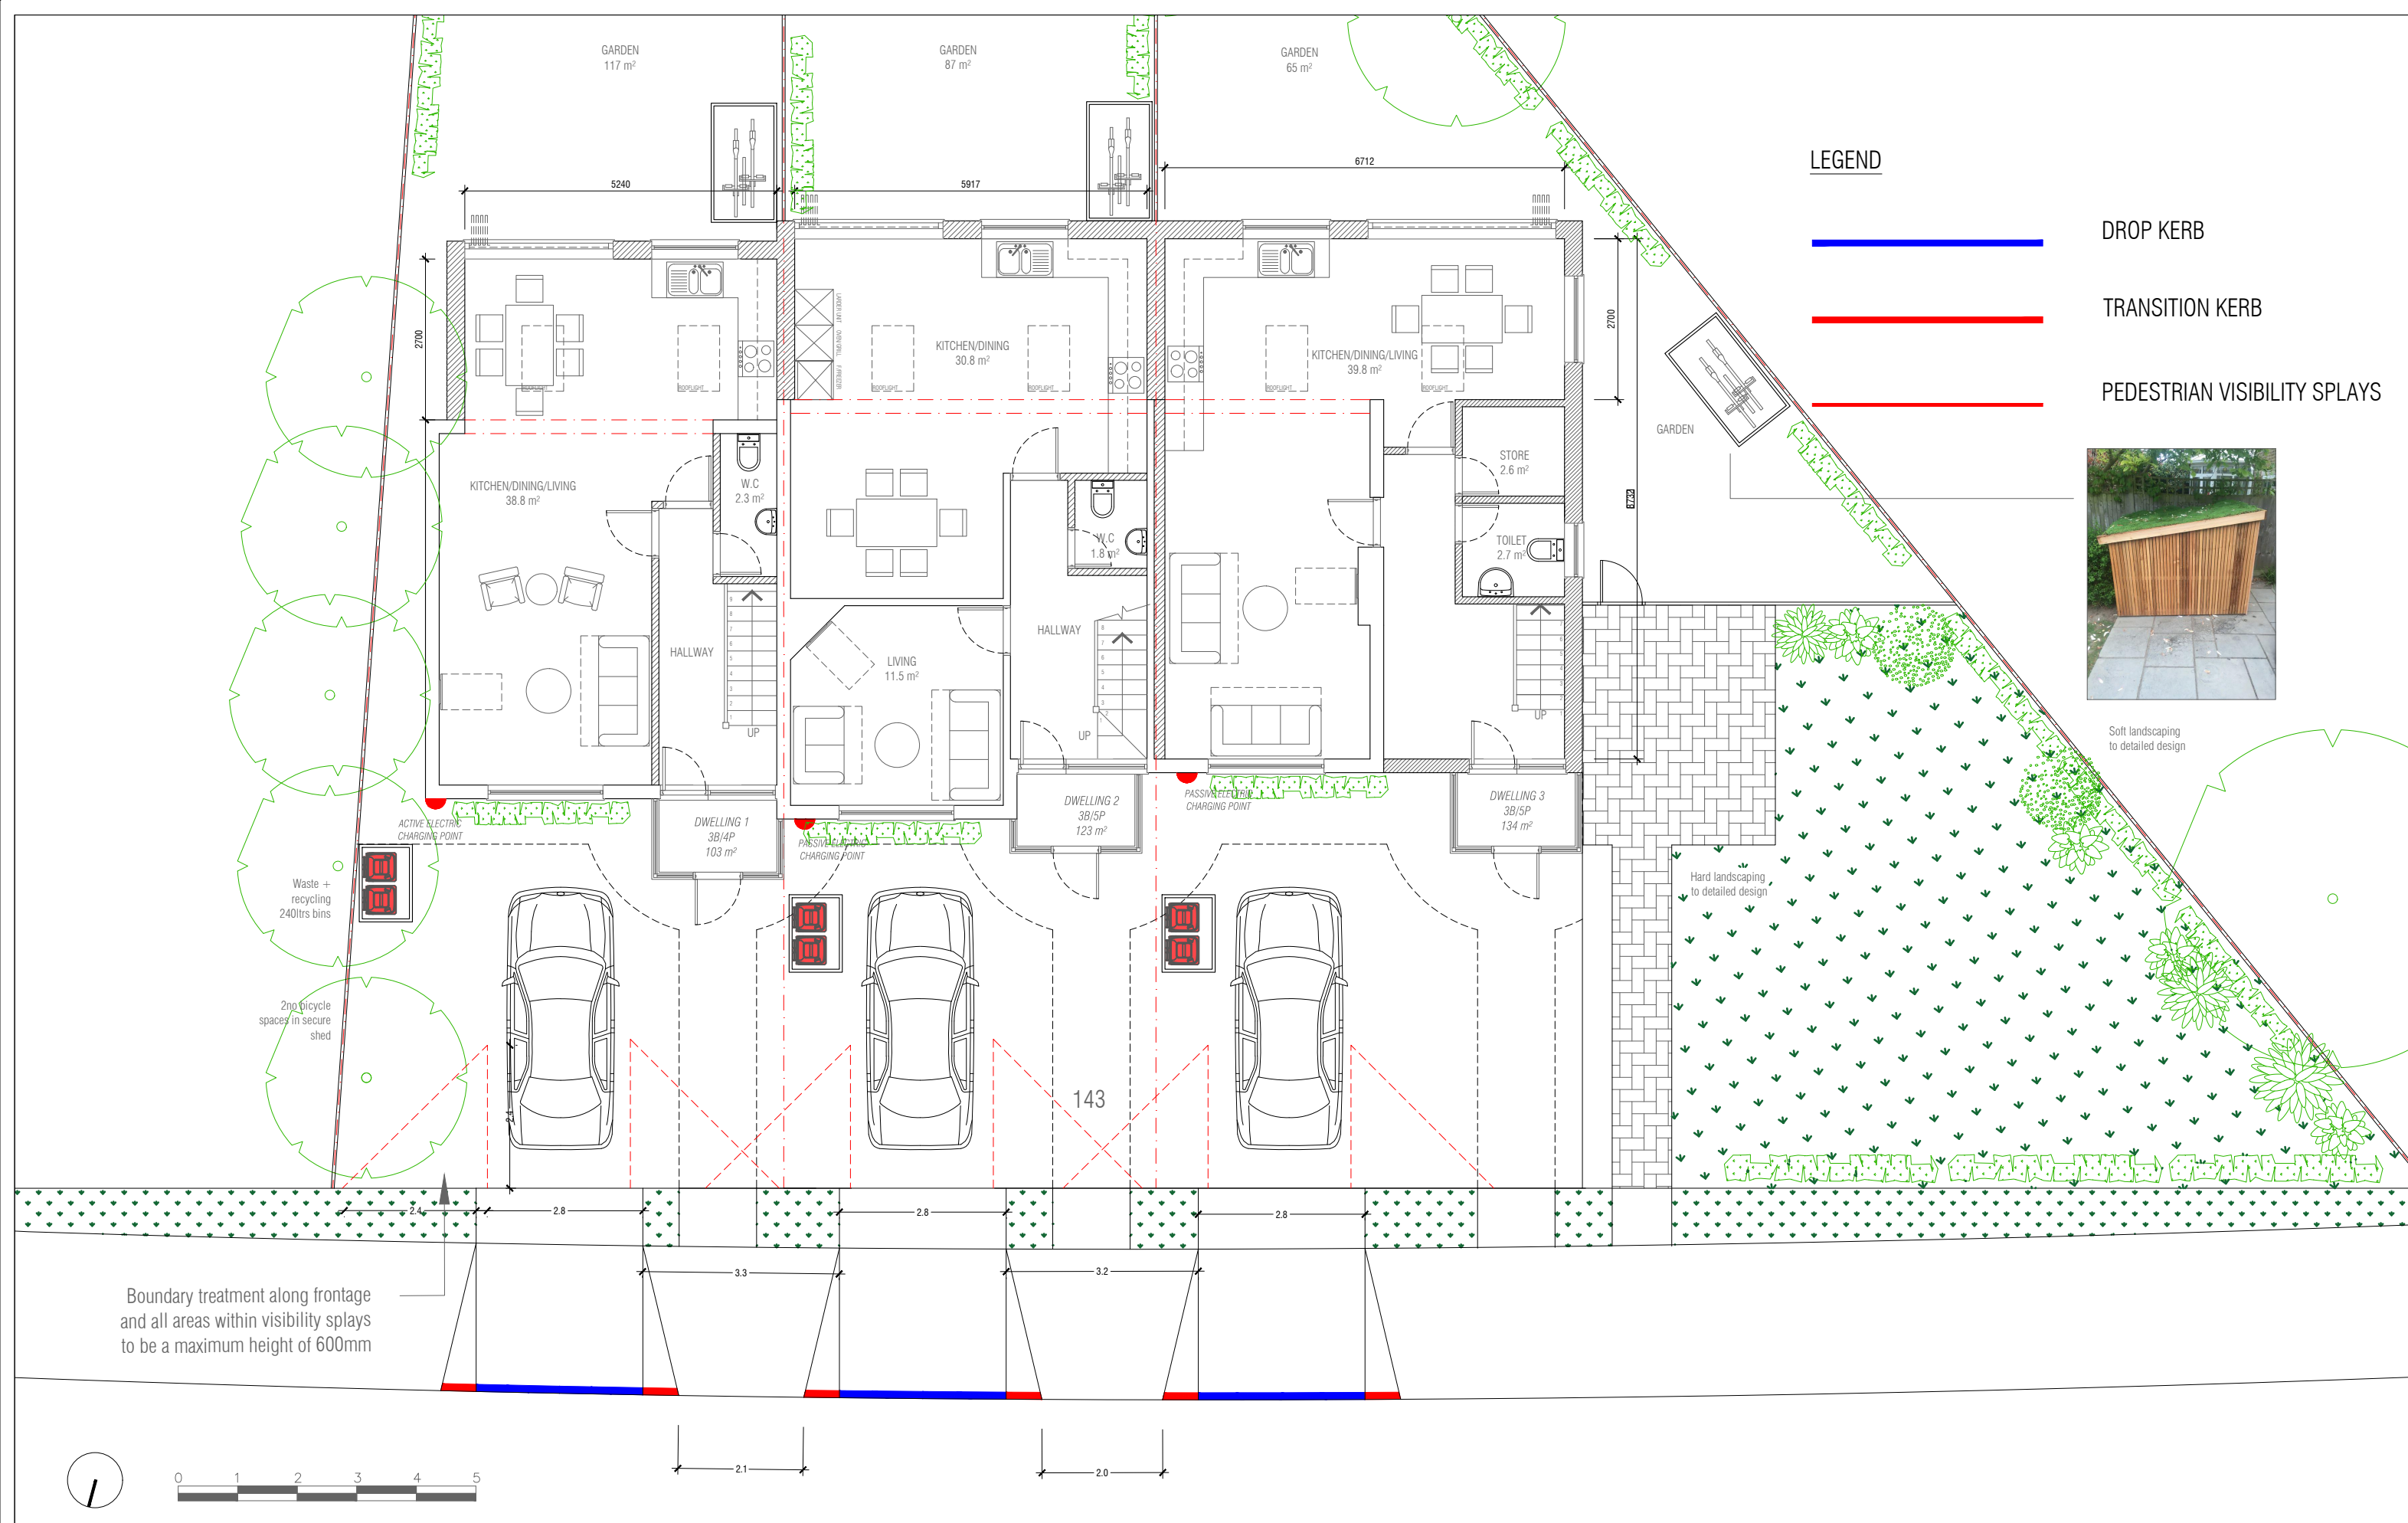

REVISION NO.	DATE	COMMENTS

CLIENT
143 Hercules Road
Uxbridge, UB10 9LY

SCALE
1:100 @ A3

DATE
May 2023

PROJECT
Single storey rear extension, double storey side extension and loft conversion with rear & front dormers to provide 3no dwellings at 143 Hercules Road Uxbridge, UB10 9LY

DRAWING TITLE
Approved Ground floor plan

PROJECT NO.
LOTUS/683/22

DRAWING NO.
PL-008