


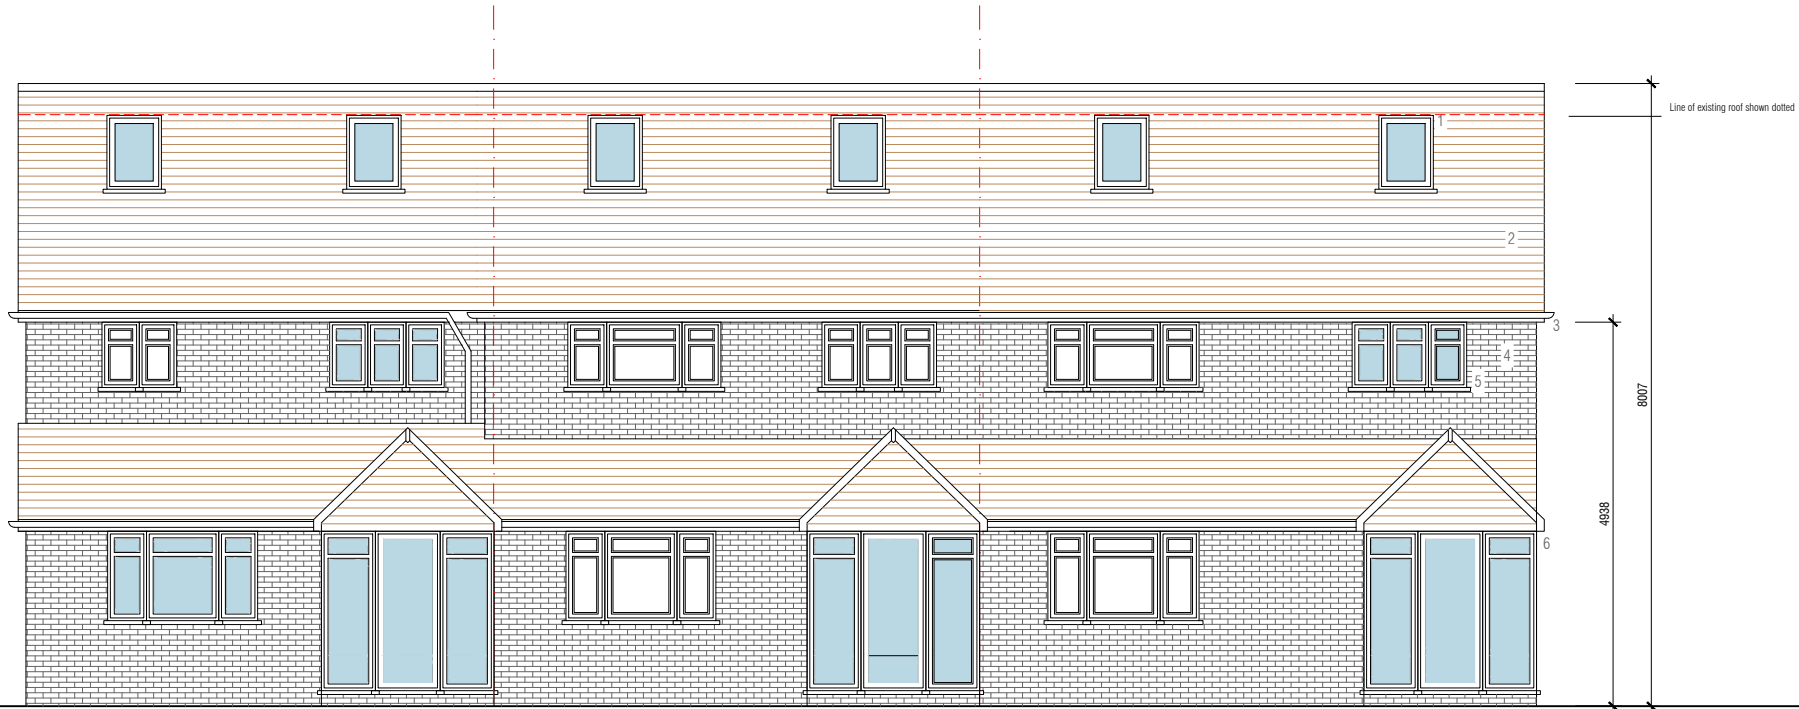


PROPOSED FRONT ELEVATION

- 1. Velux rooflights
- 2. Plain concrete tiles to match
- 3. Black rainwater goods to match
- 4. Facing brick to match
- 5. White UPVC glazing to match
- 6. New porch
- 7. GRP roof
- 8. Plain tiles hung on battens to match roof finish
- 9. Juliet Balcony

143

HERCIES ROAD

 

LOTUS
plan design build ltd

86-90 Paul Street, London EC2A 4NE
telephone: +44 (0) 203 095 4799
mobile: +44 (0) 7414032373
e-mail: info@lotusplans.co.uk
www.lotusplans.co.uk

REVISION NO.	DATE	COMMENTS

CLIENT
143 Hercies Road
Uxbridge, UB10 9LY

SCALE
1:100 @ A3

DATE
May 2023

PROJECT
Single storey rear extension, double storey side extension and
loft conversion with rear & front dormers to provide 3no
dwellings at 143 Hercies Road
Uxbridge, UB10 9LY

DRAWING TITLE
Approved Front elevation

PROJECT NO.
LOTUS/683/22

DRAWING NO.
PL-012