


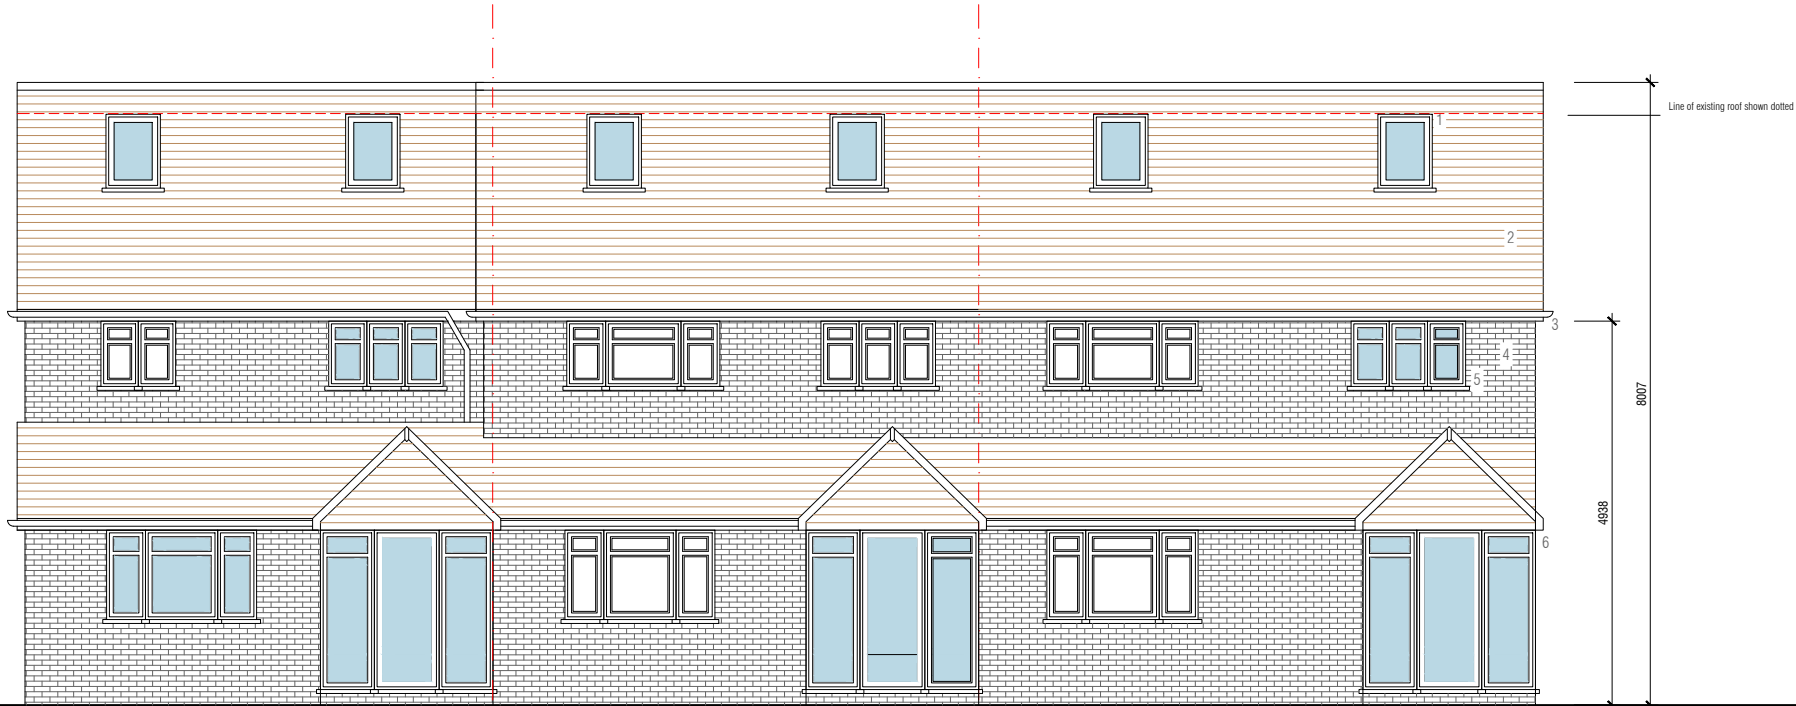

PROPOSED FRONT ELEVATION

1. Velux rooflights  
2. Plain concrete tiles to match  
3. Black rainwater goods to match  
4. Facing brick to match  
5. White UPVC glazing to match  
6. New porch  
7. GRP roof  
8. Plain tiles hung on battens to match roof finish  
9. Juliet Balcony

143

HERCIES ROAD



**LOTUS**  
plan design build ltd

86-90 Paul Street, London EC2A 4NE  
telephone: +44 (0) 203 095 4799  
mobile: +44 (0) 7414032373  
e-mail: info@lotusplans.co.uk  
www.lotusplans.co.uk

| REVISION NO. | DATE       | COMMENTS             |
|--------------|------------|----------------------|
| A            | 25.05.2023 | front dormer removed |
|              |            |                      |
|              |            |                      |
|              |            |                      |

CLIENT  
143 Hercies Road  
Uxbridge, UB10 9LY

SCALE  
1:100 @ A3  
  
DATE  
March 2023

PROJECT  
Material amendment to approved single storey rear extension,  
double storey side extension and loft conversion with rear  
dormers to provide 3no dwellings at 143 Hercies Road  
Uxbridge, UB10 9LY  
  
DRAWING TITLE  
Proposed Front elevation

PROJECT NO.  
**LOTUS/683/22**  
  
DRAWING NO.  
**PL-014A**