

LEGEND



DROP KERB



TRANSITION KERB




PEDESTRIAN VISIBILITY SPLAYS



Soft landscaping
to detailed design

Hard landscaping
to detailed design

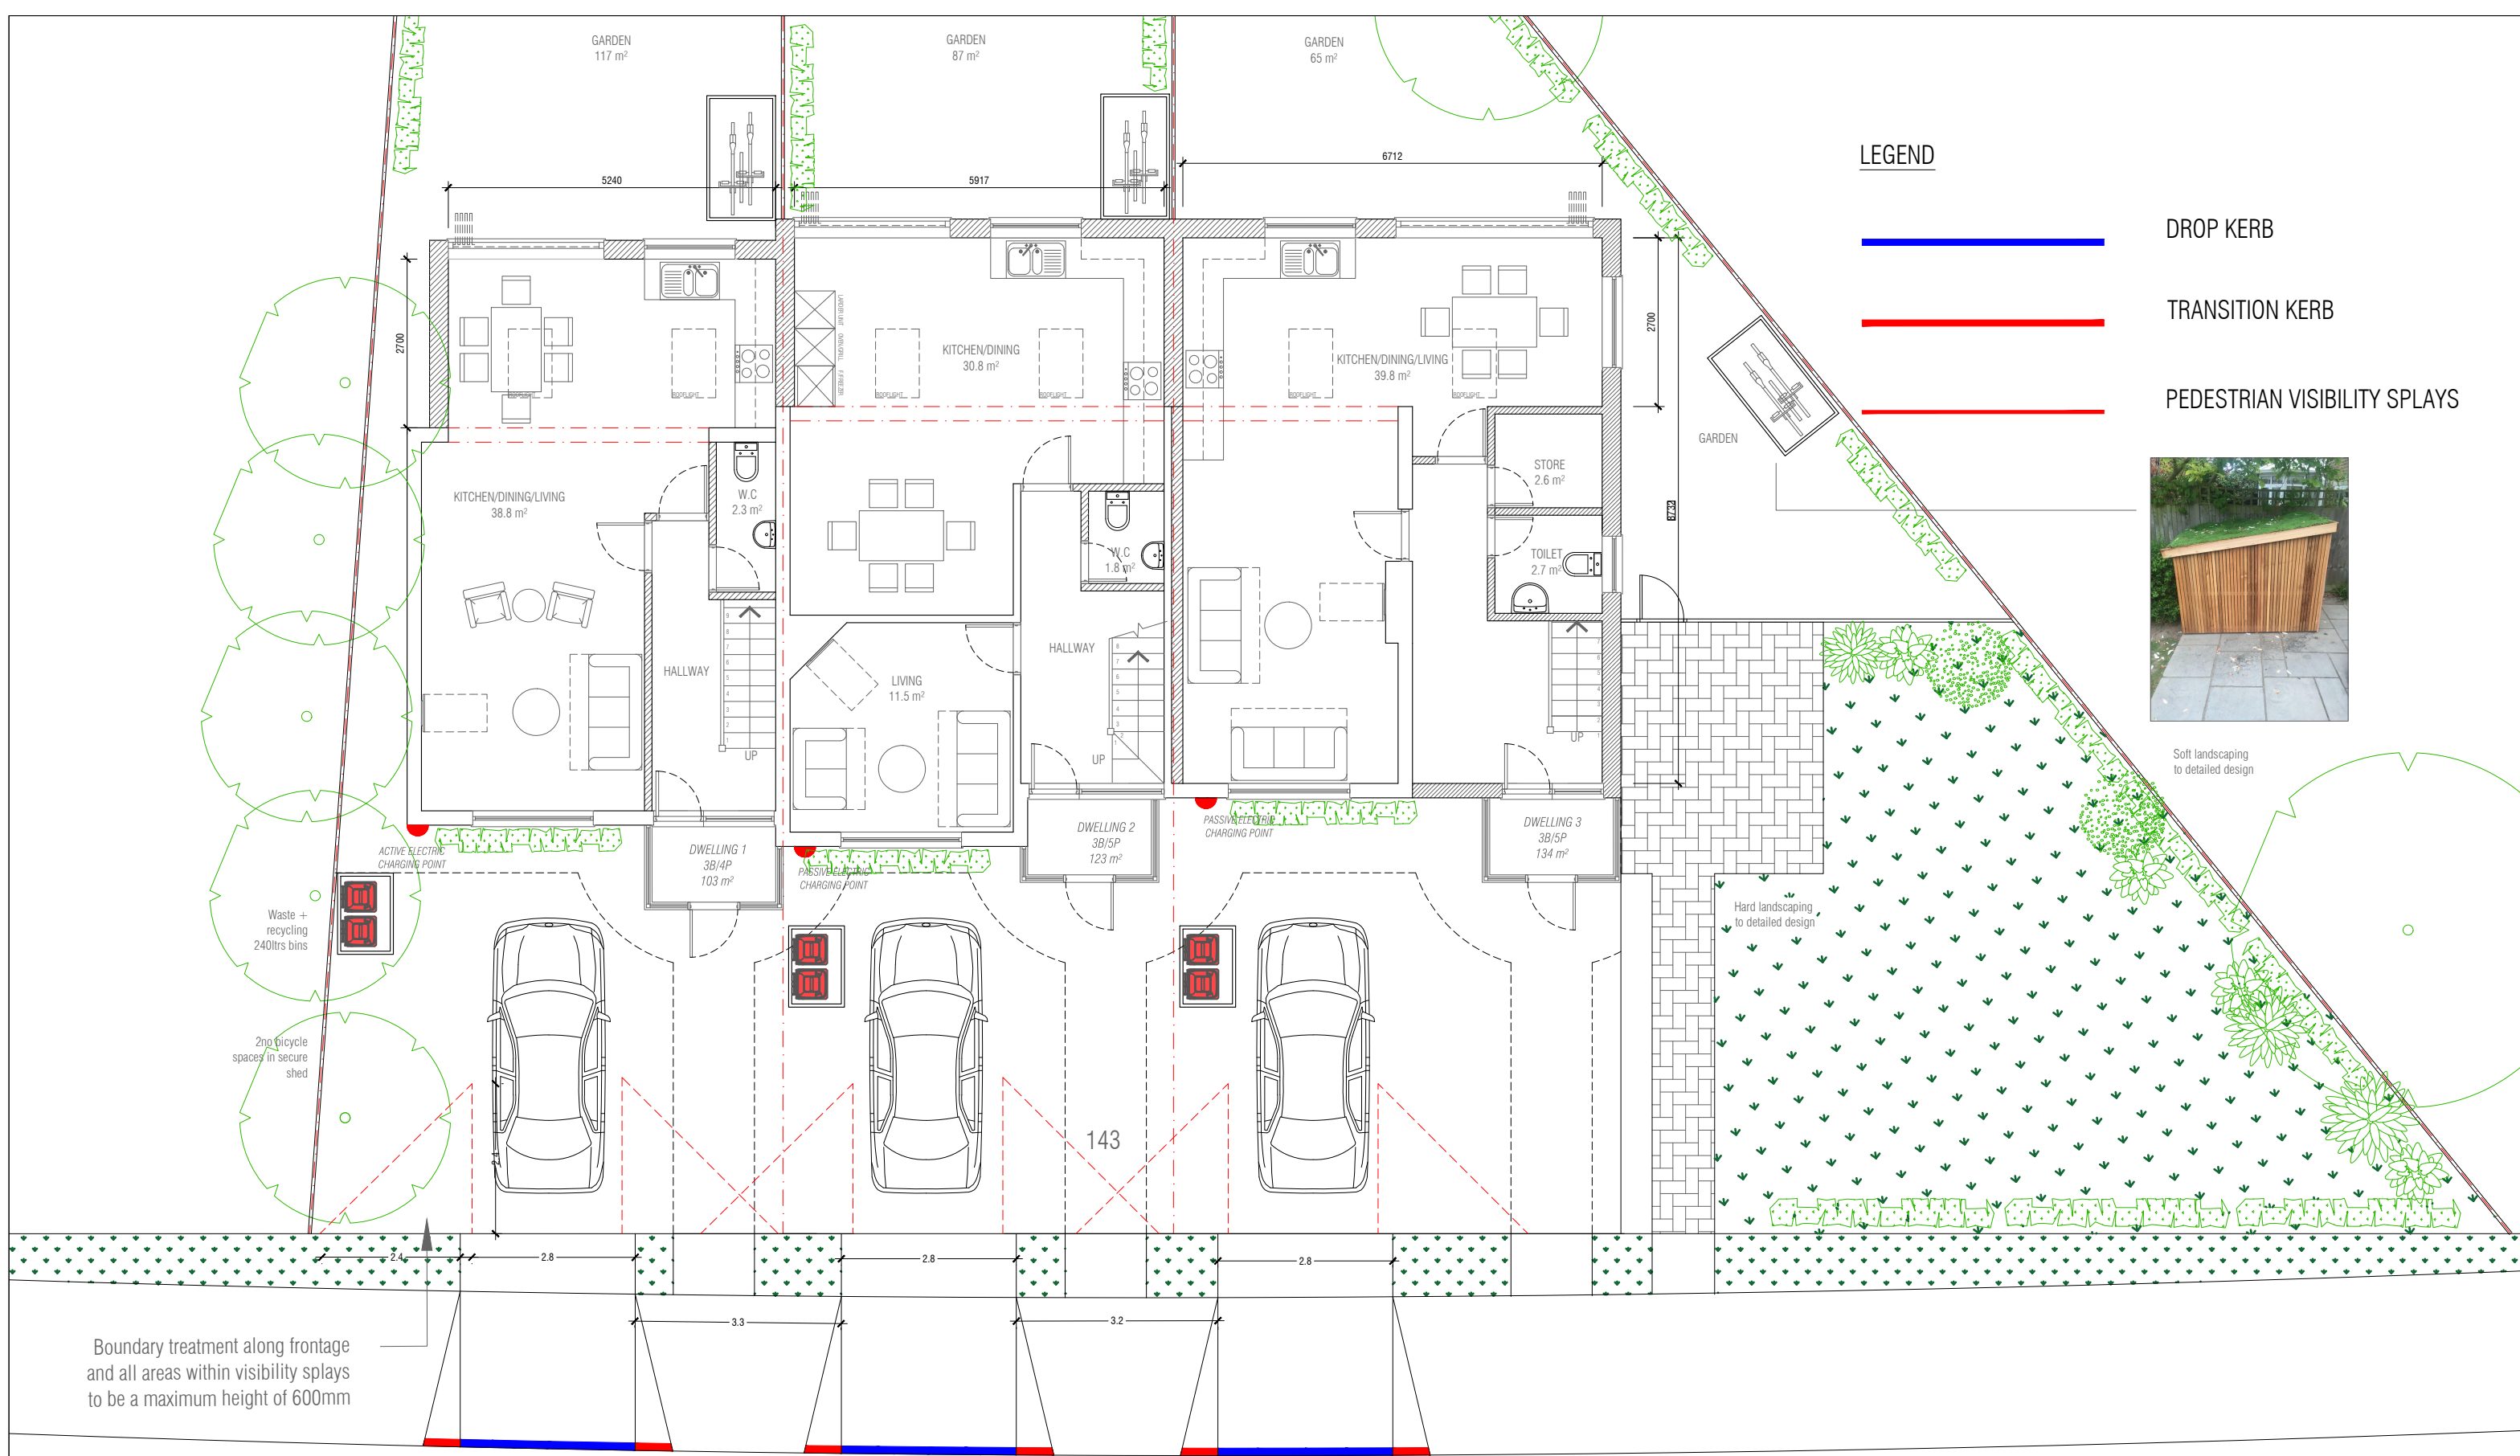

REVISION NO.	DATE	COMMENTS

CLIENT
143 Hercules Road
Uxbridge, UB10 9LY

SCALE
1:100 @ A3

DATE
May 2023

PROJECT
Single storey rear extension, double storey side extension and
loft conversion with rear & front dormers to provide 3no
dwellings at 143 Hercules Road
Uxbridge, UB10 9LY

DRAWING TITLE
Proposed Ground floor plan

PROJECT NO.
LOTUS/683/22

DRAWING NO.
PL-015