


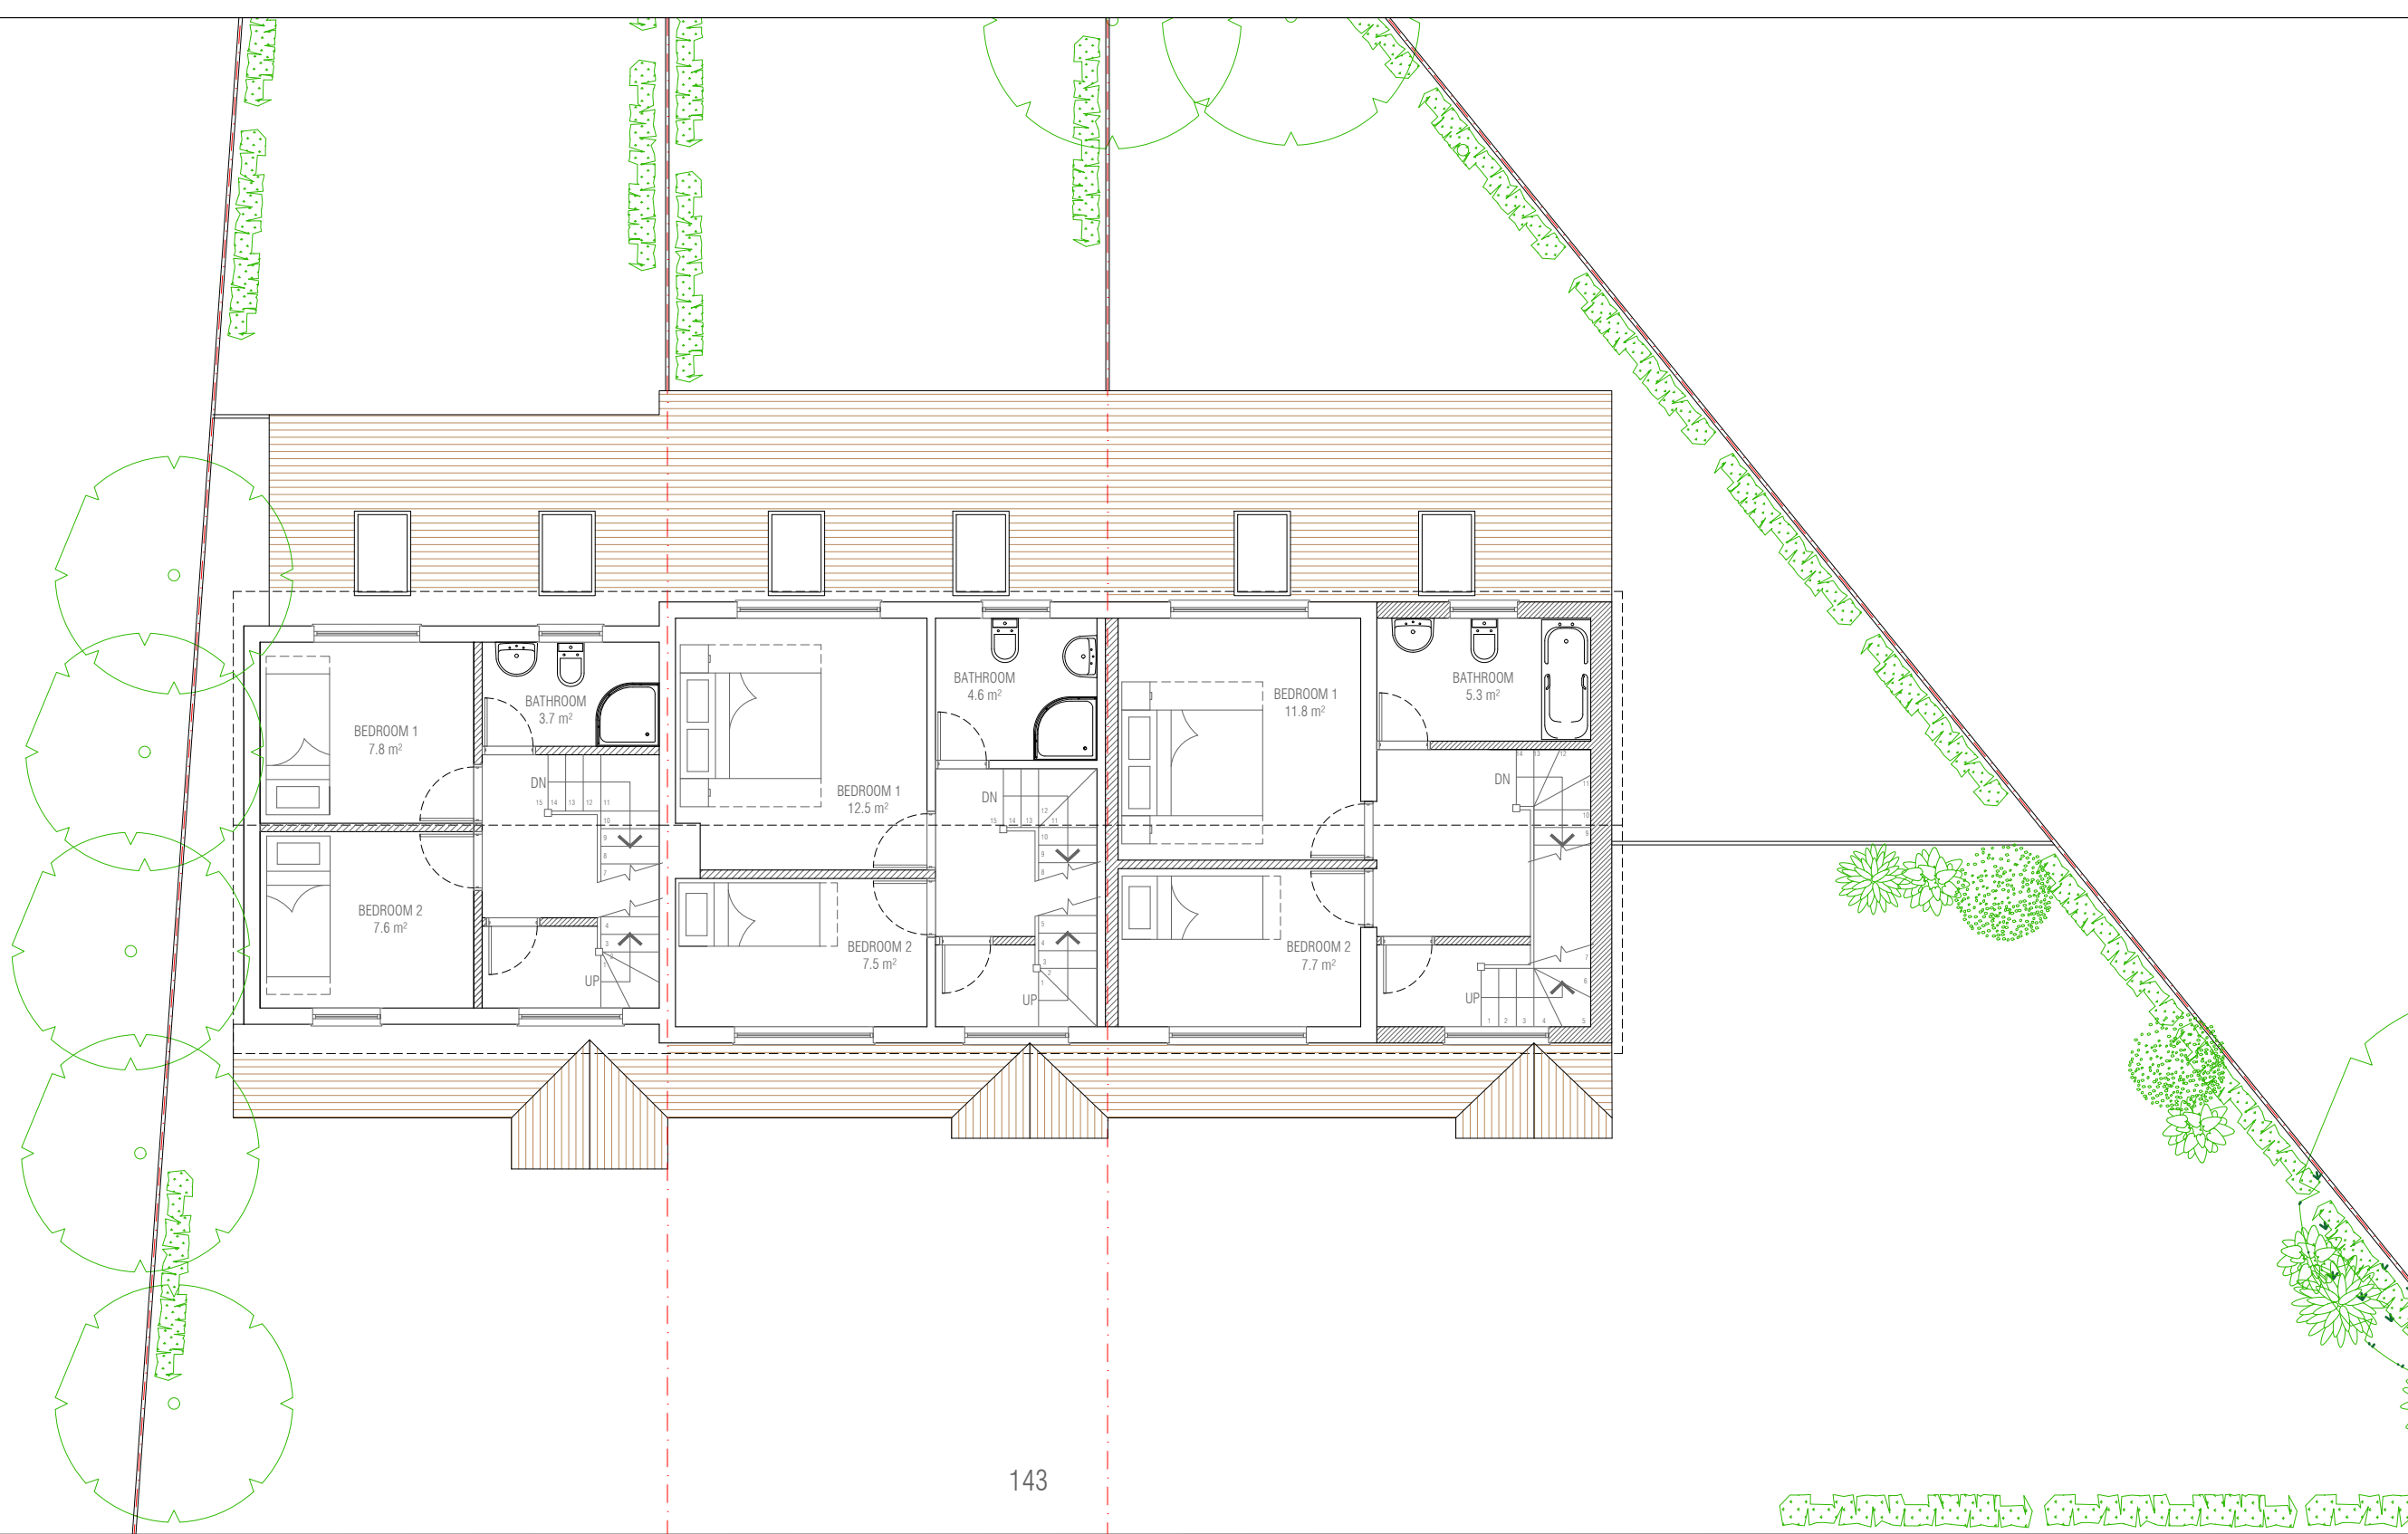

143

HERCIES ROAD



86-90 Paul Street, London EC2A 4NE
telephone: +44 (0) 203 095 4799
mobile: +44 (0) 7414632373
e-mail: info@lotusplans.co.uk
www.lotusplans.co.uk

REVISION NO.	DATE	COMMENTS

CLIENT
143 Hercies Road
Uxbridge, UB10 9LY

SCALE
1:100 @ A3

DATE
May 2023

PROJECT
Single storey rear extension, double storey side extension and
loft conversion with rear & front dormers to provide 3no
dwellings at 143 Hercies Road
Uxbridge, UB10 9LY

DRAWING TITLE
Proposed First floor plan

PROJECT NO.
LOTUS/683/22

DRAWING NO.
PL-016