
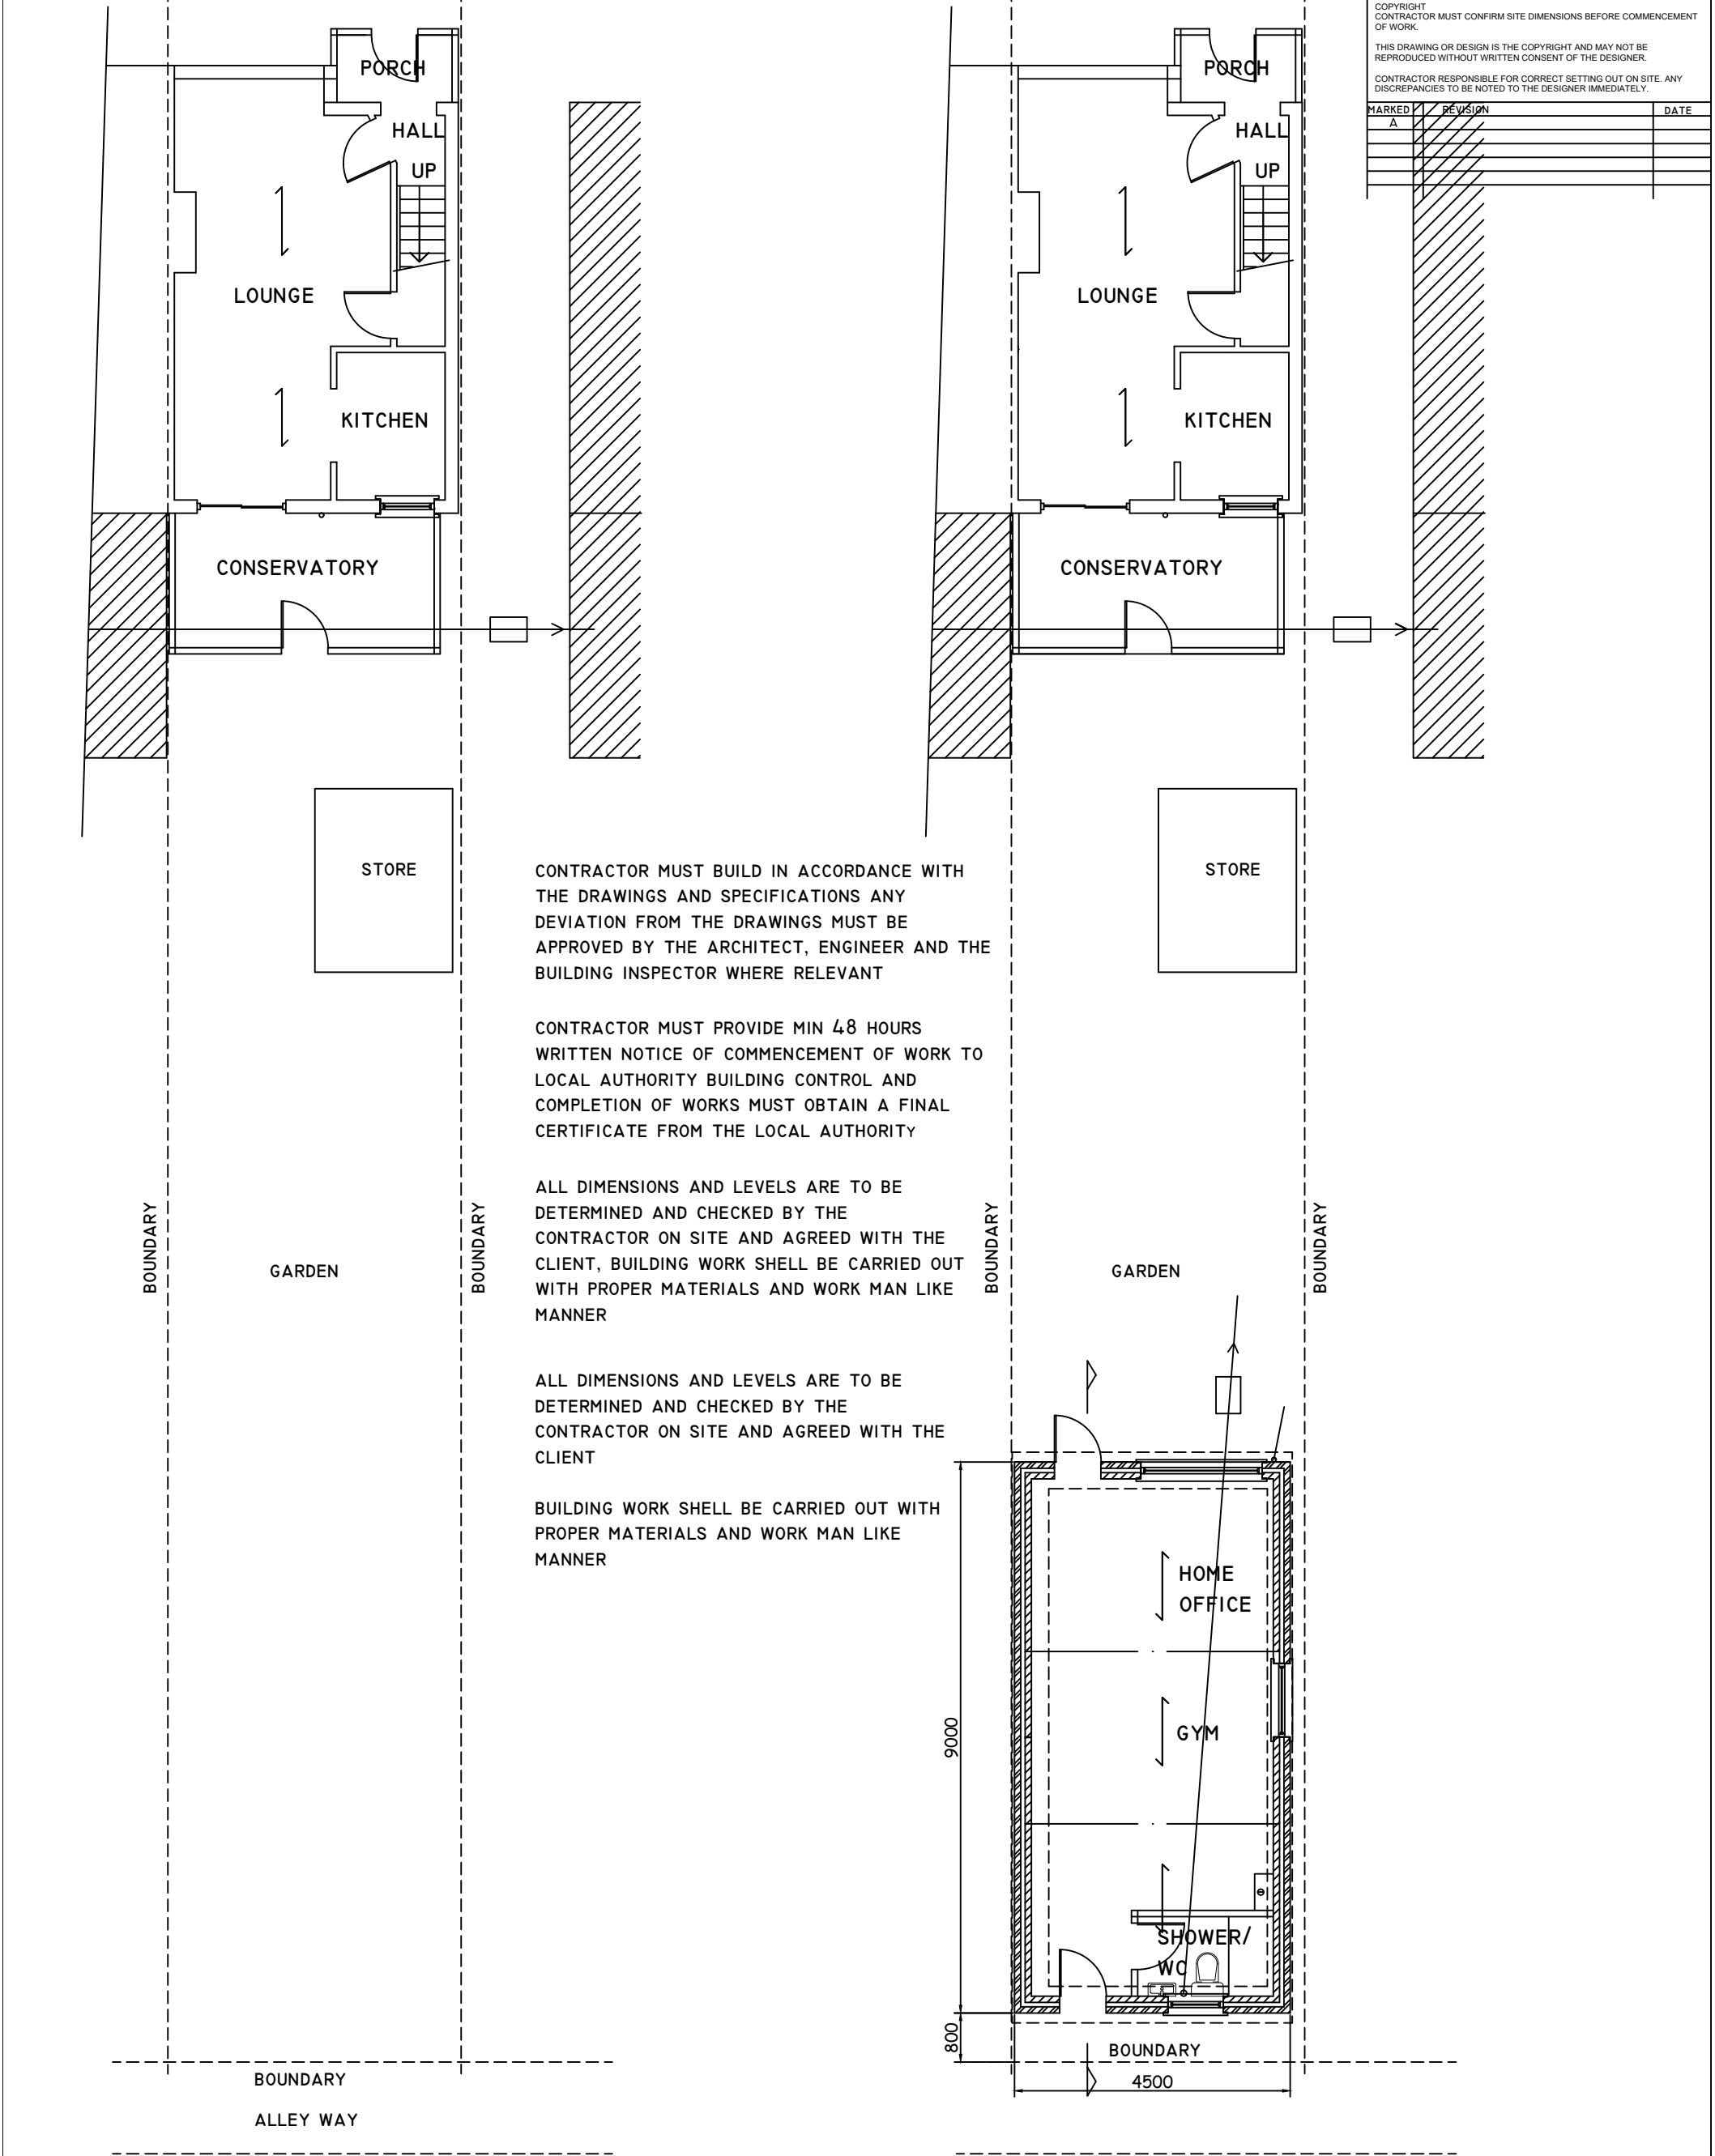
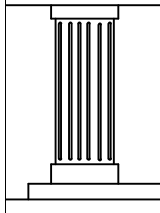


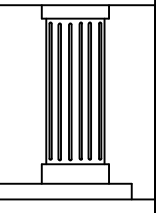

	CHECKED:	DATE: JUNE 2026	DRAWING TITLE: EXISTING AND PROPOSED GROUND FLOOR PLAN	PROJECT: 197 WOODROW AVENUE HAYES UB4 8QR	
	DRAWN:	SCALE: 1:50			
	DRAWING NUMBER: RI				