



COPYRIGHT DO NOT SCALE FROM THIS DRAWING. CONTRACTOR MUST CONFIRM SITE DIMENSIONS BEFORE COMMENCEMENT OF WORK.		
THIS DRAWING OR DESIGN IS THE COPYRIGHT AND MAY NOT BE REPRODUCED WITHOUT WRITTEN CONSENT.		
CONTRACTOR RESPONSIBLE FOR CORRECT SETTING OUT ON SITE. ANY DISCREPANCIES TO BE NOTED TO THE DESIGNER IMMEDIATELY.		
MARKED	REVISION	DATE
A		

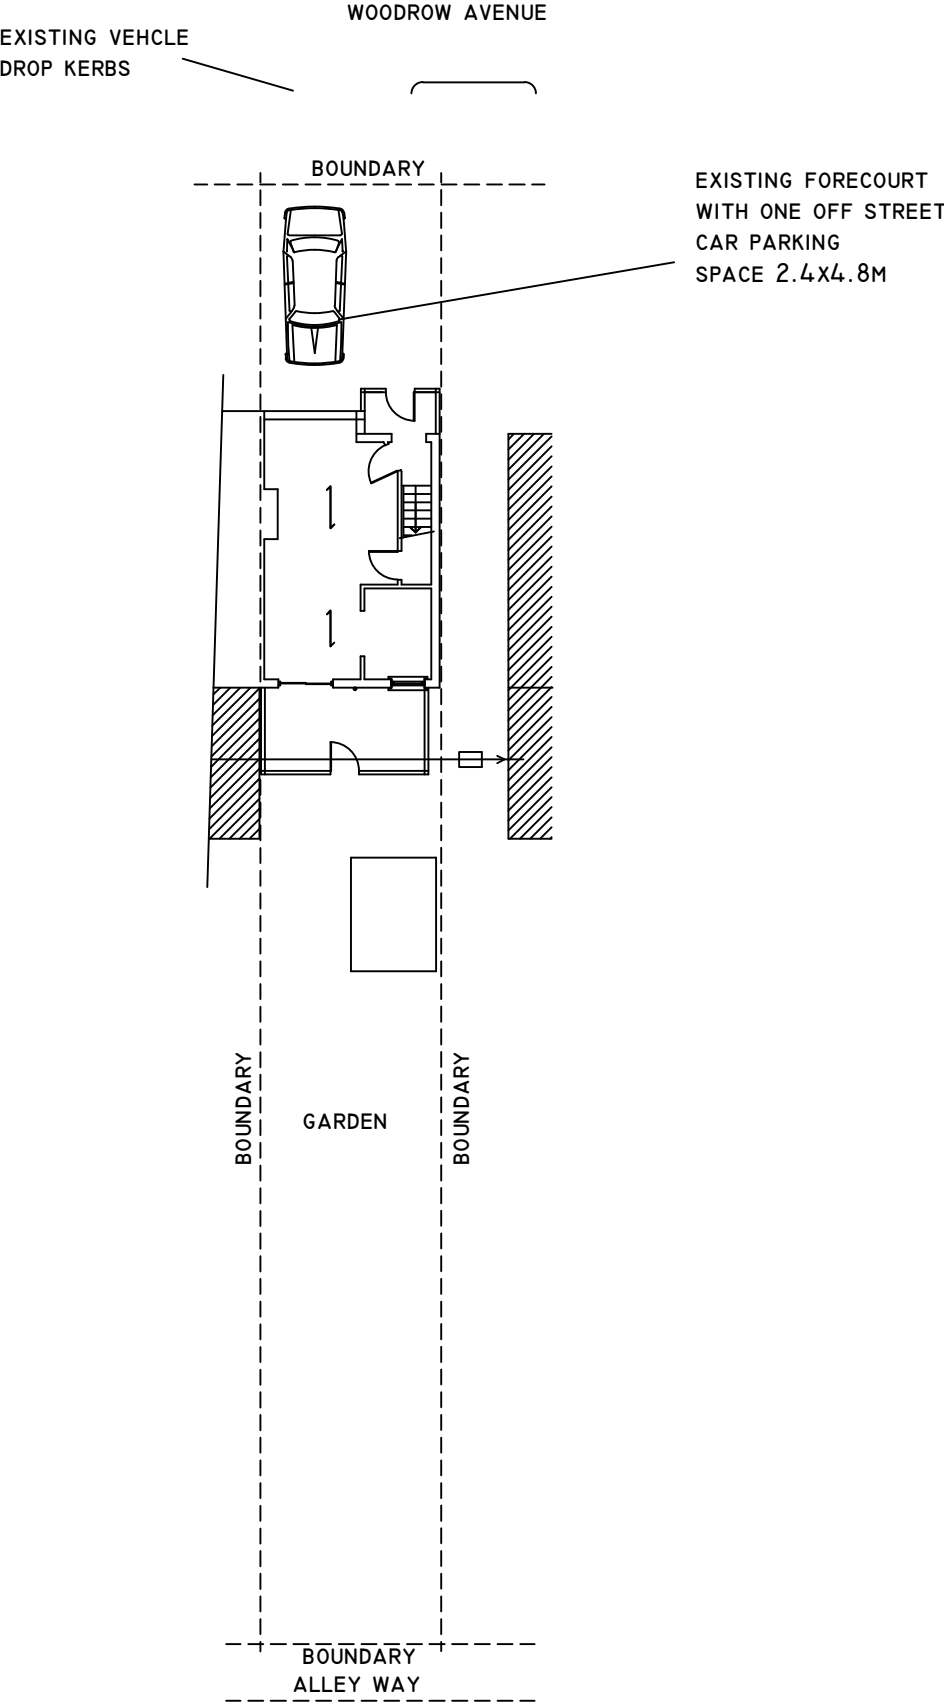

EXISTING SITE PLAN

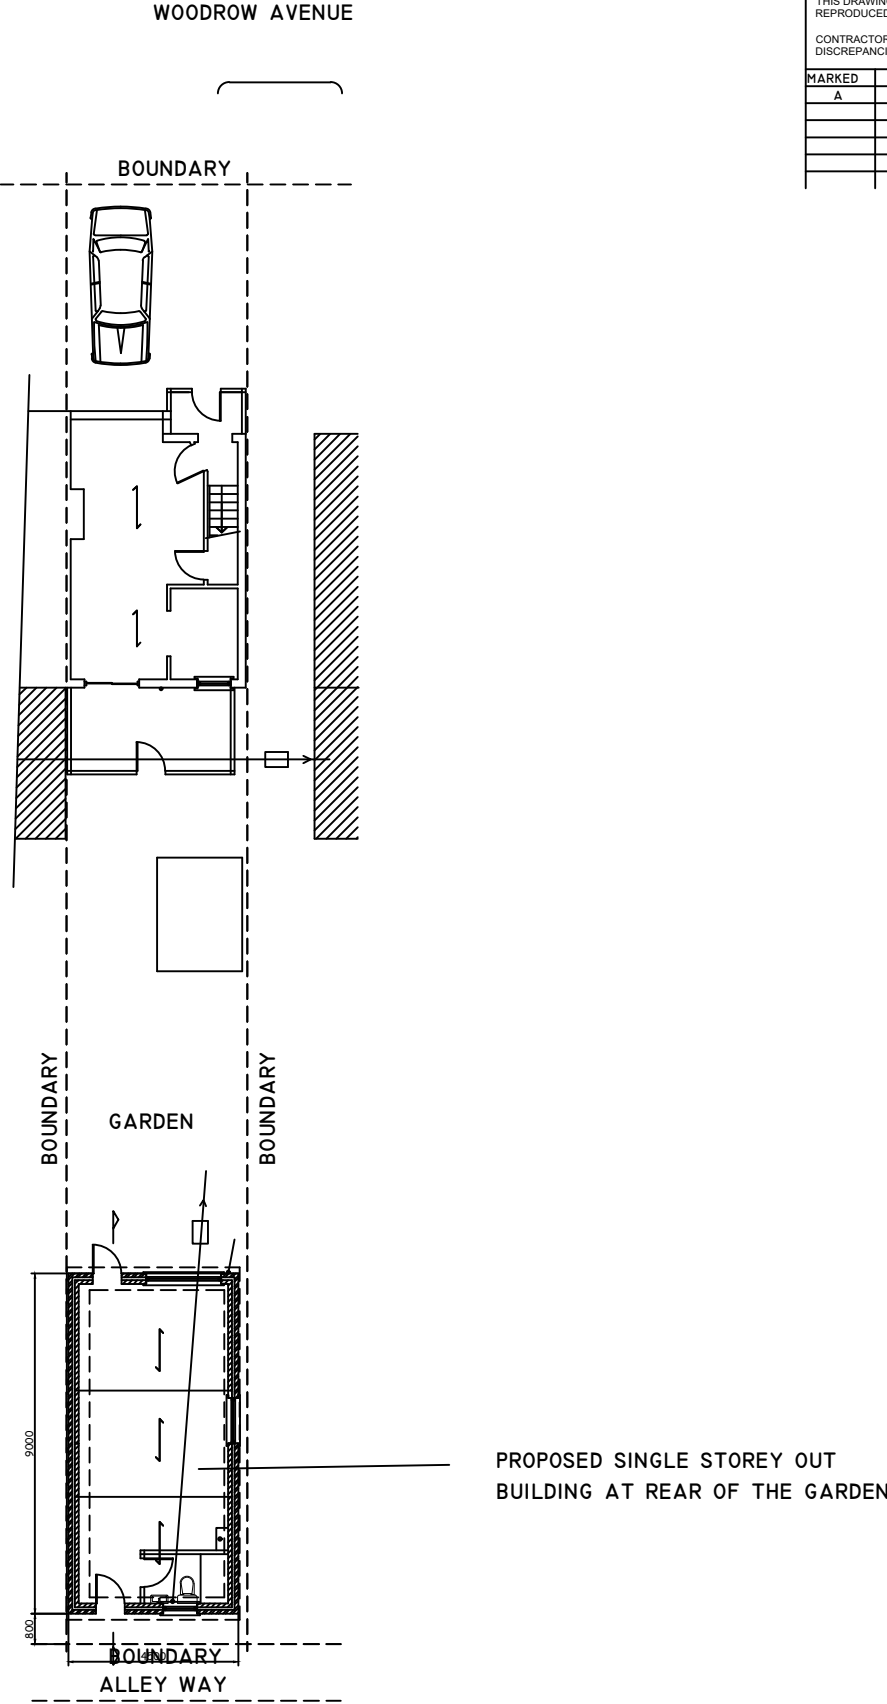

PROPOSED SITE PLAN



	CHECKED:	DATE: JUNE 2026
	DRAWN:	SCALE: 1:200
	DRAWING NUMBER: R5	

DRAWING TITLE:
**EXISTING AND PROPOSED
SITE PLAN**

PROJECT:
**197 WOODROW AVENUE
HAYES
UB4 8QR**

