


COPYRIGHT DO NOT SCALE FROM THIS DRAWING. CONTRACTOR MUST CONFIRM SITE DIMENSIONS BEFORE COMMENCEMENT OF WORK.		
THIS DRAWING OR DESIGN IS THE COPYRIGHT AND MAY NOT BE REPRODUCED WITHOUT WRITTEN CONSENT OF THE DESIGNER.		
CONTRACTOR RESPONSIBLE FOR CORRECT SETTING OUT ON SITE. ANY DISCREPANCIES TO BE NOTED TO THE DESIGNER IMMEDIATELY.		
MARKED	REVISION	DATE
A		

CONTRACTOR MUST BUILD IN ACCORDANCE WITH THE DRAWINGS
AND SPECIFICATIONS ANY DEVIATION FRO THE DRAWINGS MUST BE
APPROVED BY THE ARCHITECT, ENGINEER AND THE BUILDING
INSPECTOR WHERE RELEVANT


CONTRACTOR MUST PROVIDE MIN 48 HOURS WRITTEN NOTICE OF
COMMENCEMENT OF WORK TO LOCAL AUTHORITY BUILDING CONTROL
AND COMPLETION OF WORKS MUST OBTAIN A FINAL CERTIFICATE
FROM THE LOCAL AUTHORITY

ALL DIMENSIONS AND LEVELS ARE TO BE DETERMINED AND
CHECKED BY THE CONTRACTOR ON SITE AND AGREED WITH THE
CLIENT, BUILDING WORK SHELL BE CARRIED OUT WITH PROPER
MATERIALS AND WORK MAN LIKE MANNER

SETTING OUT TO BE VERIFIED PRIOR TO CONSTRUCTION, ALL
DIMENSIONS AND RELATIONSHIPS TO BE DETERMINED ON
SITE BY CONTRACTOR & AGREED WITH CLIENT


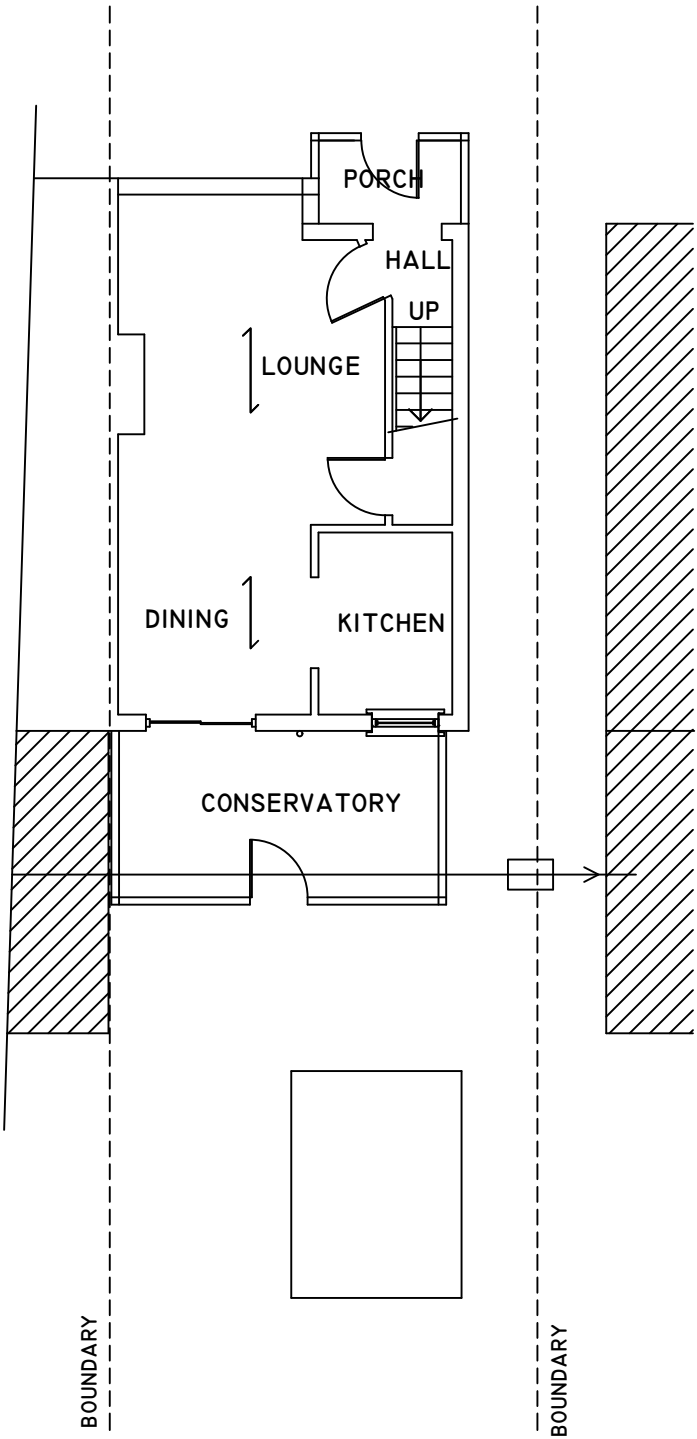


EXISTING GROUND FLOOR PLAN

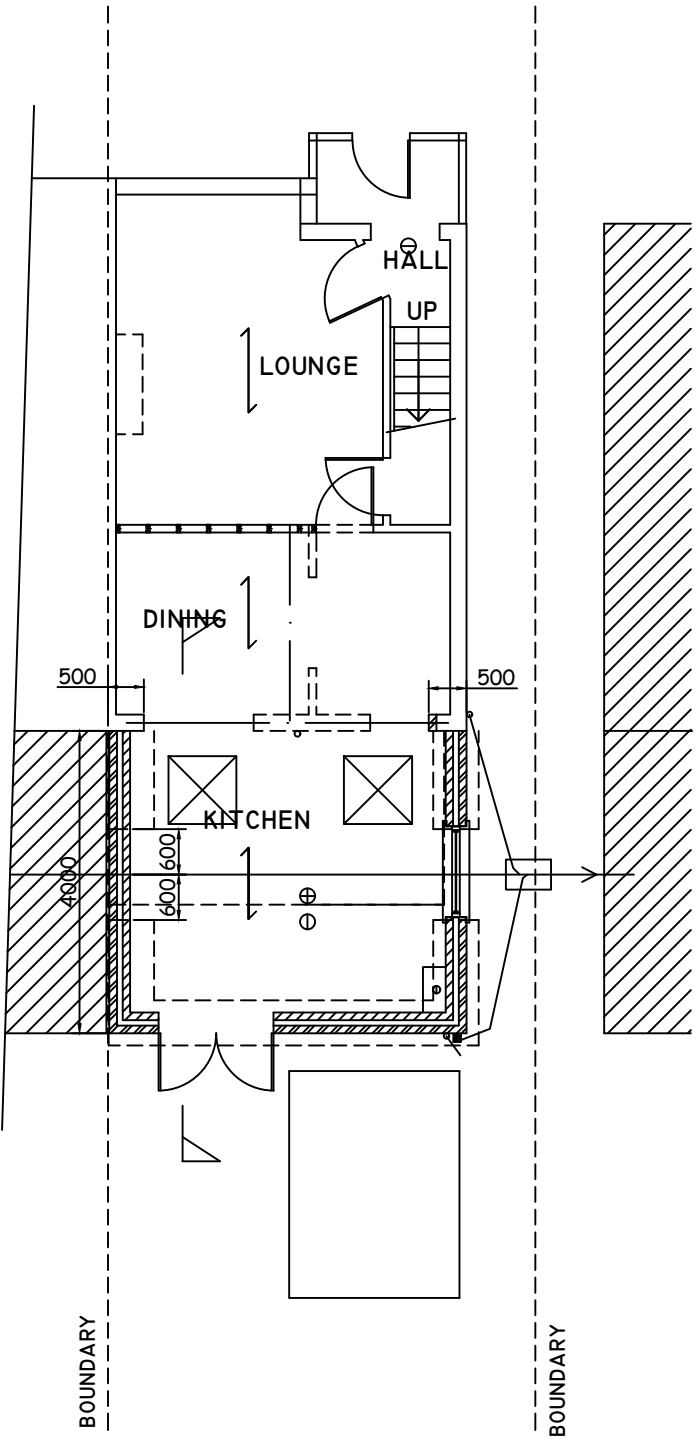

PROPOSED GROUND FLOOR PLAN

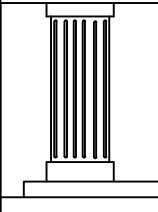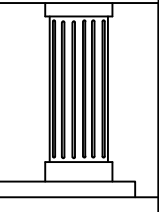

	CHECKED:	DATE: JUNE 2026	DRAWING TITLE: EXISTING & PROPOSED GROUND FLOOR PLAN	PROJECT: 197 WOODROW AVENUE HAYES UB4 8QR	
	DRAWN:	SCALE: 1:100			
	DRAWING NUMBER: PI				