


COPYRIGHT
DO NOT SCALE FROM THIS DRAWING. CONTRACTOR MUST CONFIRM SITE
DIMENSIONS BEFORE COMMENCEMENT OF WORK.


THIS DRAWING OR DESIGN IS THE COPYRIGHT AND MAY NOT BE
REPRODUCED WITHOUT WRITTEN CONSENT.

CONTRACTOR RESPONSIBLE FOR CORRECT SETTING OUT ON SITE. ANY
DISCREPANCIES TO BE NOTED TO THE DESIGNER IMMEDIATELY.


MARKED	REVISION	DATE
A		

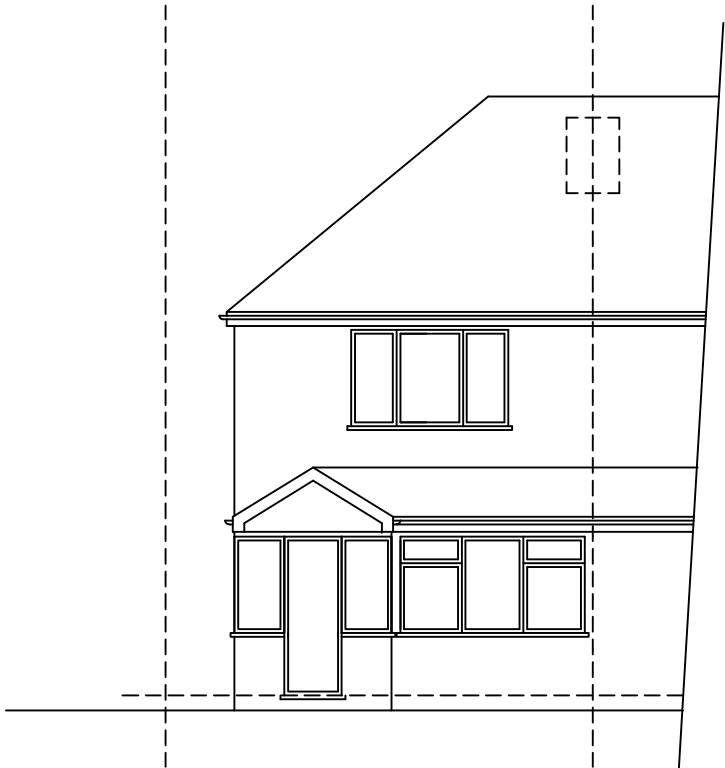

FRONT ELEVATION

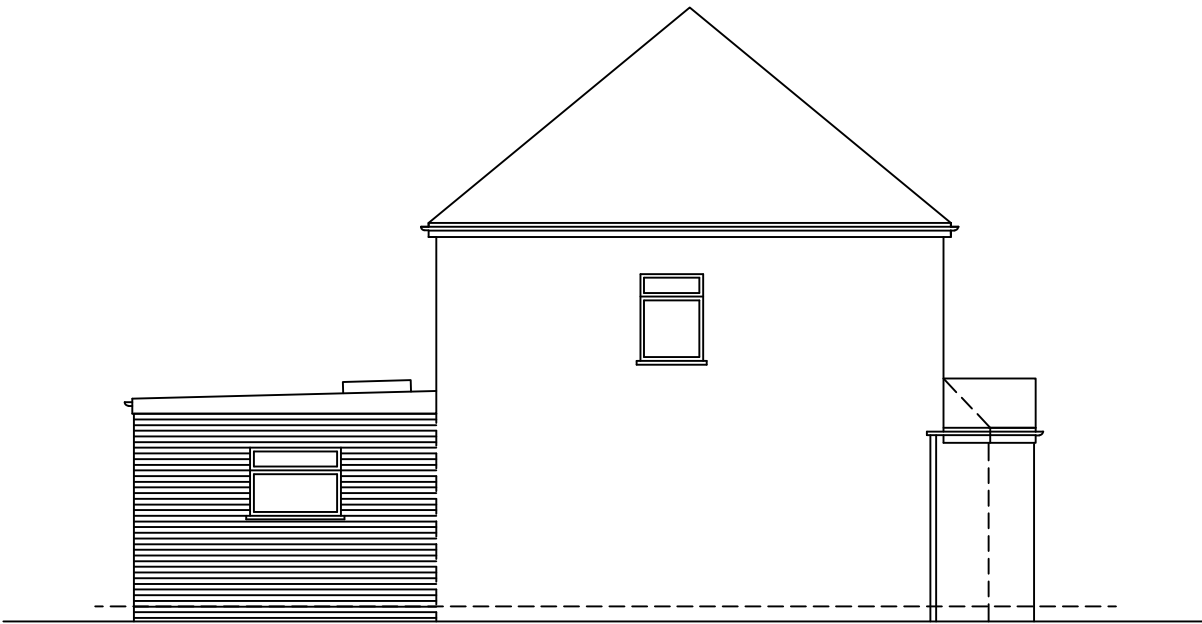


SIDE ELEVATION

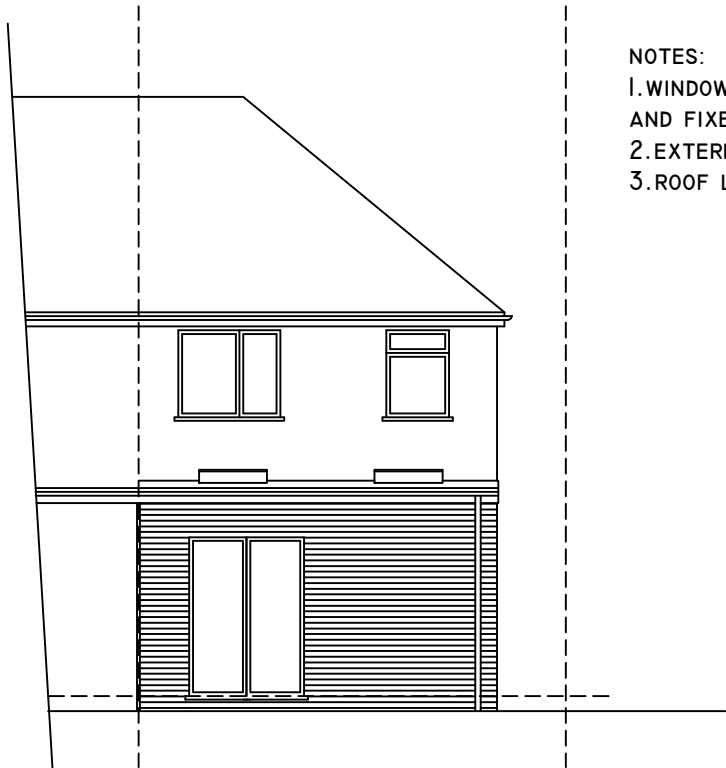

REAR ELEVATION

- NOTES:
- 1.WINDOW IN SIDE WALL TO BE OBSCURE-GLAZED LEVEL 3,
AND FIXED SHUT TO 1.7M ABOVE FLOOR LEVEL
 - 2.EXTERNAL MATERIALS TO MATCH EXISTING
 - 3.ROOF LIGHT NOT TO PROTRUDE 150MM BEYOND THE ROOF SLOPE

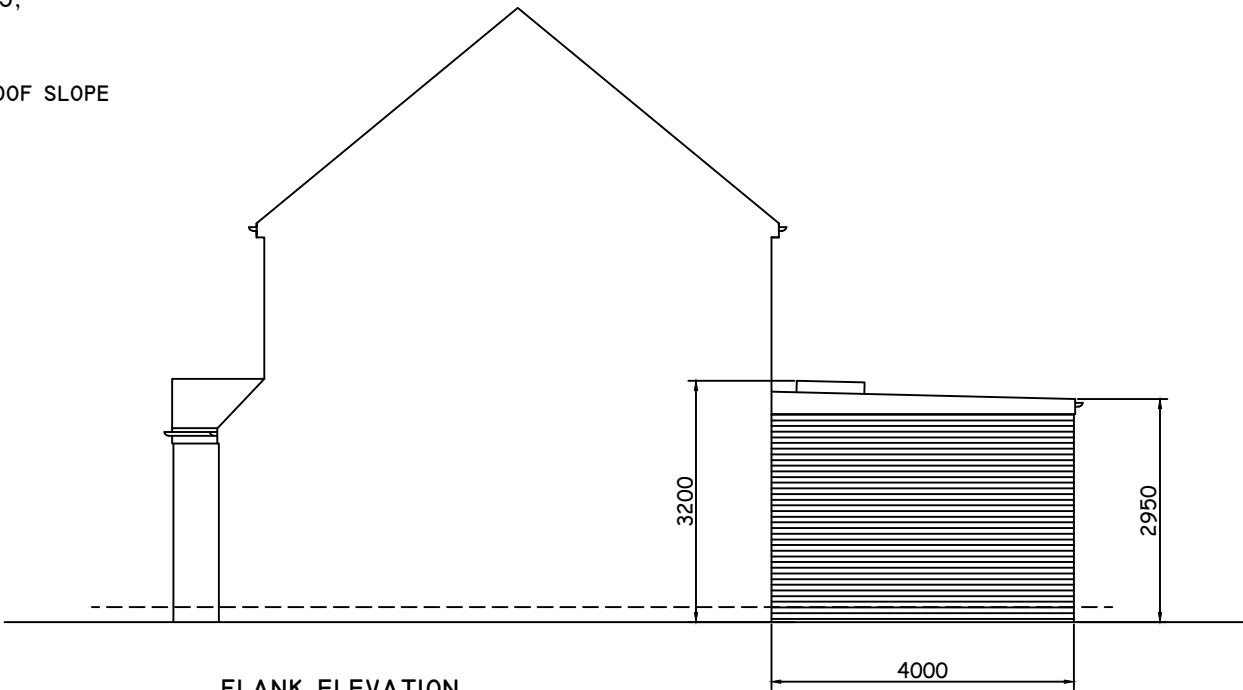

FLANK ELEVATION

0 10M

	CHECKED:	DATE: JUNE 2026
	DRAWN:	SCALE: 1:100
	DRAWING NUMBER: P4	

DRAWING TITLE:
PROPOSED ELEVATIONS

PROJECT:
**197 WOODROW AVENUE
HAYES
UB4 8QR**

