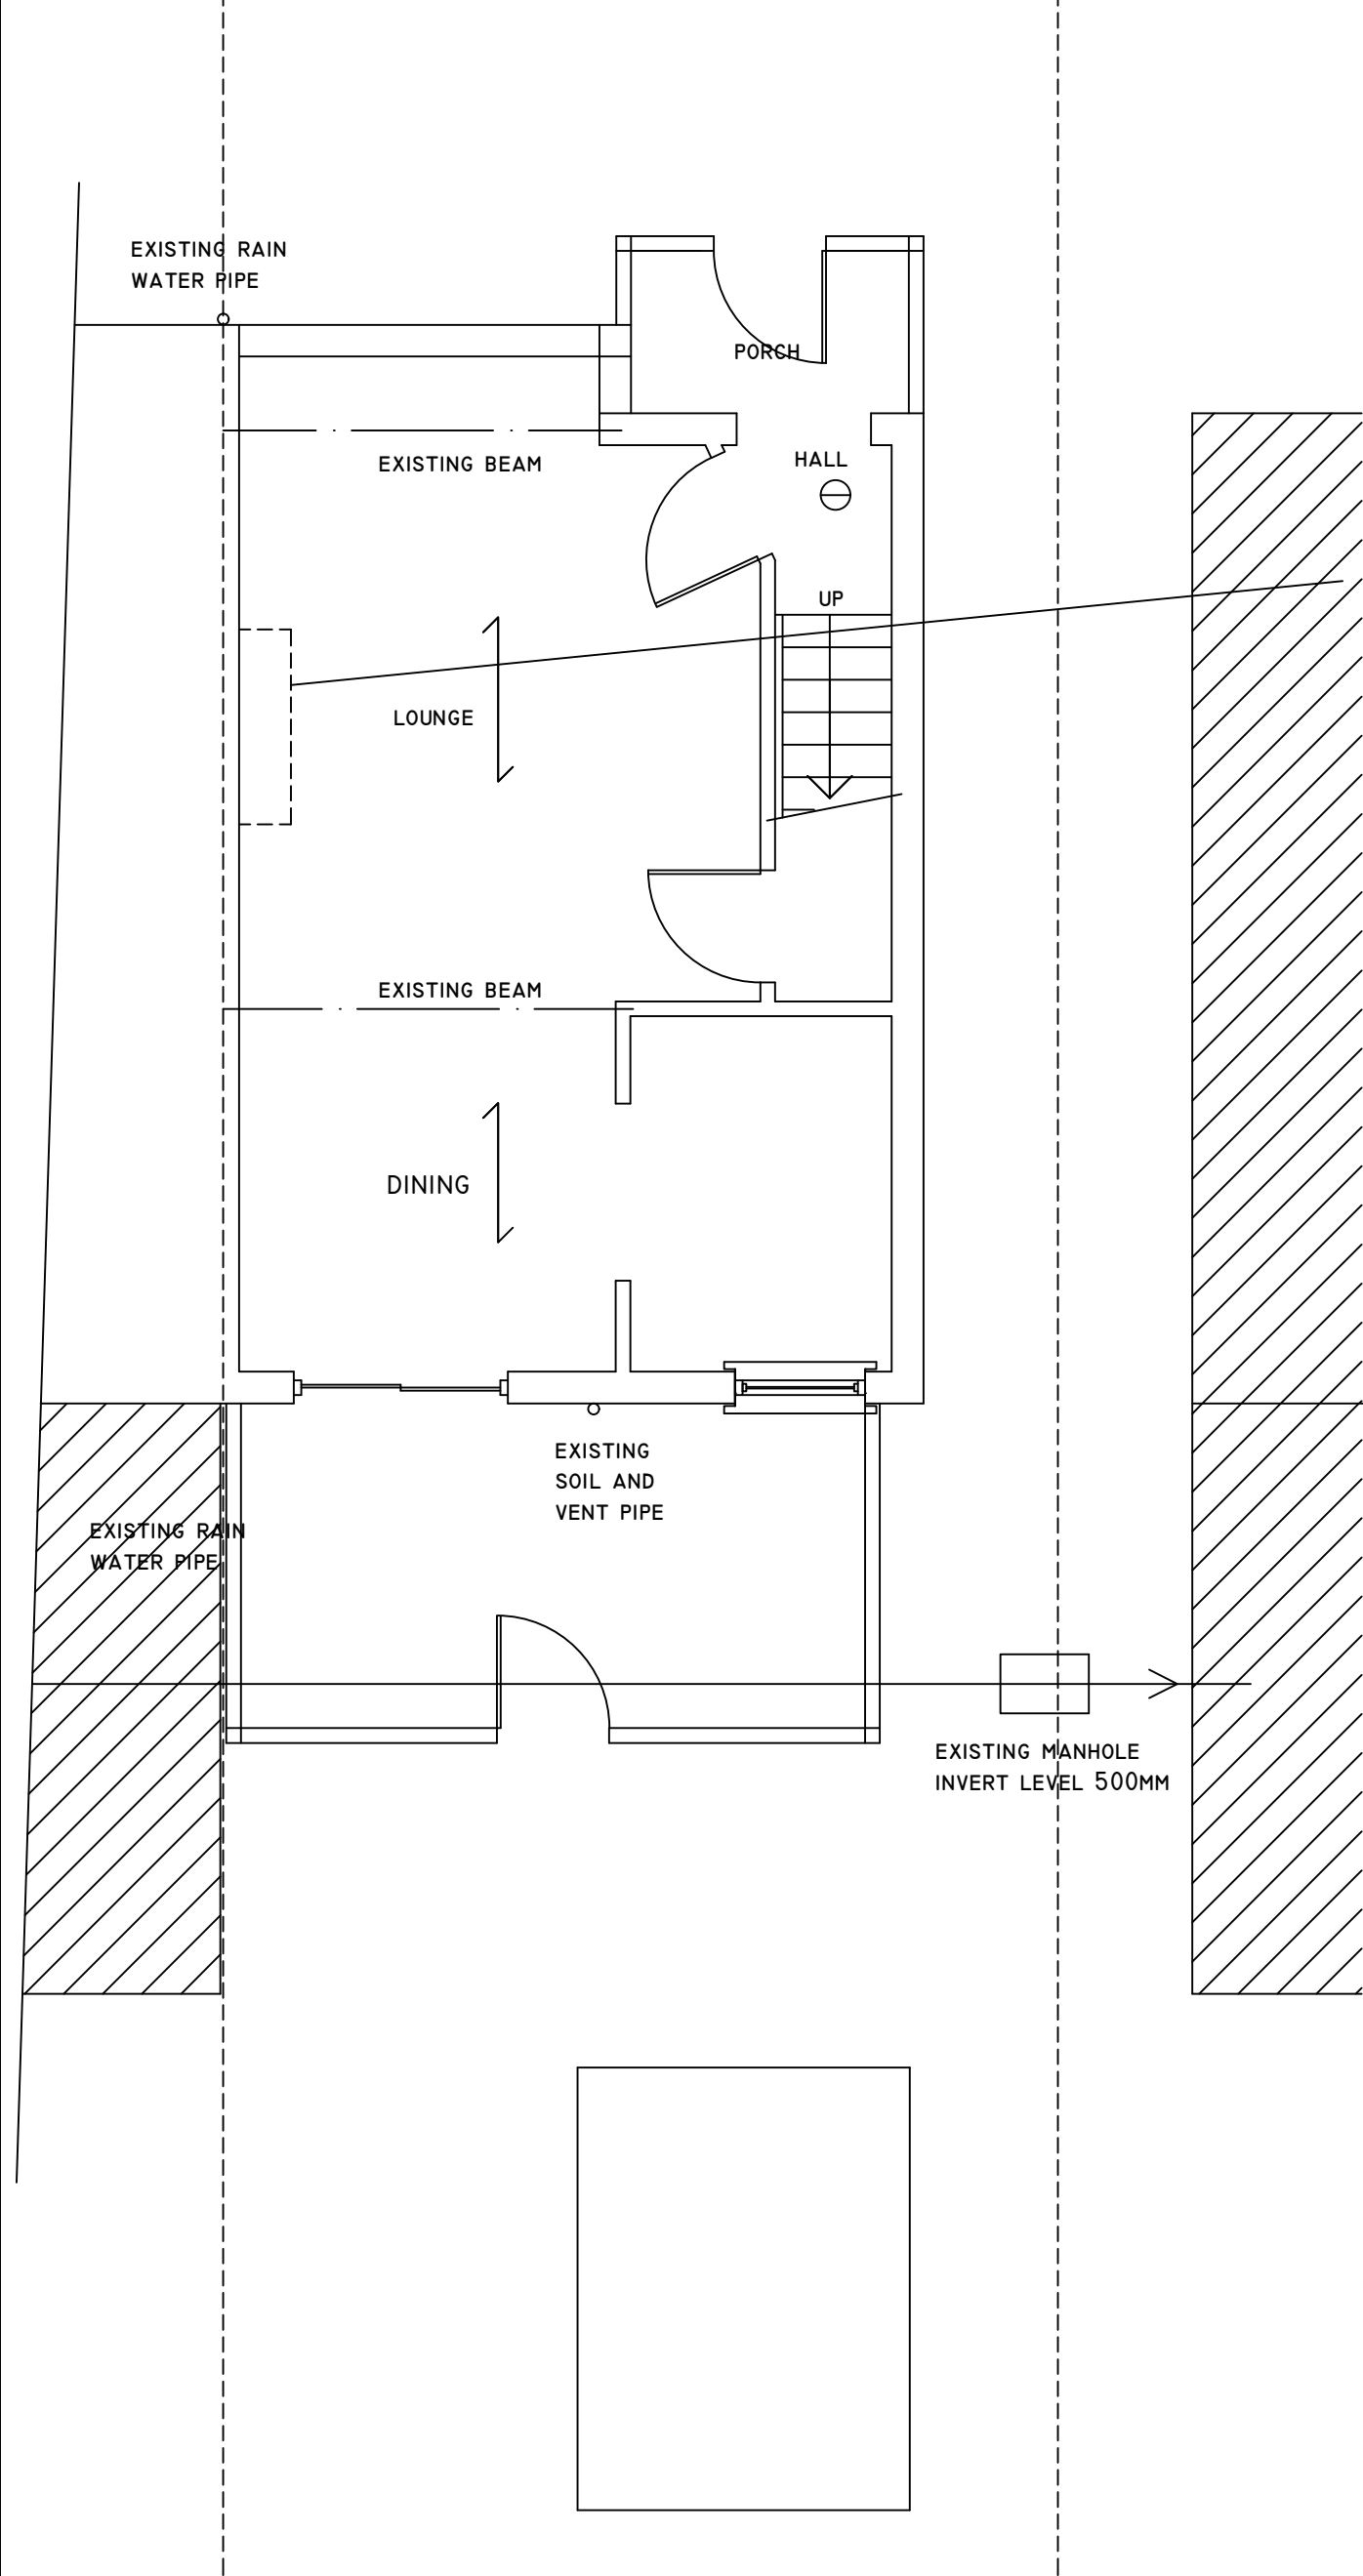


 
 
COPYRIGHT DO NOT SCALE FROM THIS DRAWING. CONTRACTOR MUST CONFIRM SITE DIMENSIONS BEFORE COMMENCEMENT OF WORK. THIS DRAWING OR DESIGN IS THE COPYRIGHT AND MAY NOT BE REPRODUCED WITHOUT WRITTEN CONSENT OF THE DESIGNER. CONTRACTOR RESPONSIBLE FOR CORRECT SETTING OUT ON SITE. ANY DISCREPANCIES TO BE NOTED TO THE DESIGNER IMMEDIATELY.		
MARKED	REVISION	DATE
A		



- EXISTING CHIMNEY BREAST TO BE REMOVED AT GROUND AND FIRST FLOOR INCLUDING CONCRETE HEARTH AT FIRST FLOOR LEVEL, REMOVE THE STACK AND MAKE GOOD ROOF - INFILL FLOOR JOISTS TO MATCH EXISTING 12.5 PLASTER BOARD AND SKIM
- PROVIDE AT EACH LANDING SELF CONTAINED SMOKE DETECTORS PERMANENTLY WIRED TO A SEPARATELY FUSED CIRCUIT AT THE DISTRIBUTION BOARD WITH BATTERY BACK UP, SMOKE ALARMS TO BE LINKED AND DENOTED
THUS:- Ø
SMOKE ALARMS TO COMPLY WITH BS 5446;PART I
- EXISTING DOORS CHANGED TO HALF HOUR FIRE DOORS FD30 - AT FIRST AND GROUND FLOOR LEVEL THAT OPEN ONTO STAIRS INCLUDING BATH AND W.C.
- CONTRACTOR MUST PROVIDE MIN 48 HOURS WRITTEN NOTICE OF COMMENCEMENT OF WORK TO LOCAL AUTHORITY BUILDING CONTROL AND COMPLETION OF WORKS MUST OBTAIN A FINAL CERTIFICATE FROM THE LOCAL AUTHORITY
- CONTRACTOR MUST BUILD IN ACCORDANCE WITH THE DRAWINGS AND SPECIFICATIONS ANY DEVIATION FROM THE DRAWINGS MUST BE APPROVED BY THE ARCHITECT, ENGINEER AND THE BUILDING INSPECTOR WHERE RELEVANT
- SETTING OUT TO BE VERIFIED PRIOR TO CONSTRUCTION, ALL DIMENSIONS AND RELATIONSHIPS TO BE DETERMINED ON SITE BY CONTRACTOR & AGREED WITH CLIENT
- THESE DRAWINGS AND CALCULATIONS ARE PREPARED TO GAIN BUILDING REGULATION AND PLANNING PERMISSION
NO WORK TO COMMENCE PRIOR TO APPROVAL FROM LOCAL AUTHORITY
- ALL STEELWORK TO BE GRADE S275 AND PAINTED 2 COATS OF ZINC PHOSPHATE, CONCRETE FOR FOUNDATIONS TO BE GENI FOR MASS CONCRETE FOUNDATION DEPTH TO BE INSPECTED & APPROVED BY BUILDING INSPECTOR

GROUND FLOOR PLAN



	CHECKED:	DATE: JULY 2026	DRAWING TITLE: PROPOSED GROUND FLOOR PLAN	PROJECT: 197 WOODROW AVENUE HAYES UB4 8QR	
	DRAWN:	SCALE: 1:50			
	DRAWING NUMBER: LI				