


COPYRIGHT
DO NOT SCALE FROM THIS DRAWING. CONTRACTOR MUST CONFIRM SITE
DIMENSIONS BEFORE COMMENCEMENT OF WORK.


THIS DRAWING OR DESIGN IS THE COPYRIGHT AND MAY NOT BE
REPRODUCED WITHOUT WRITTEN CONSENT.

CONTRACTOR RESPONSIBLE FOR CORRECT SETTING OUT ON SITE. ANY
DISCREPANCIES TO BE NOTED TO THE DESIGNER IMMEDIATELY.

MARKED	REVISION	DATE
A		

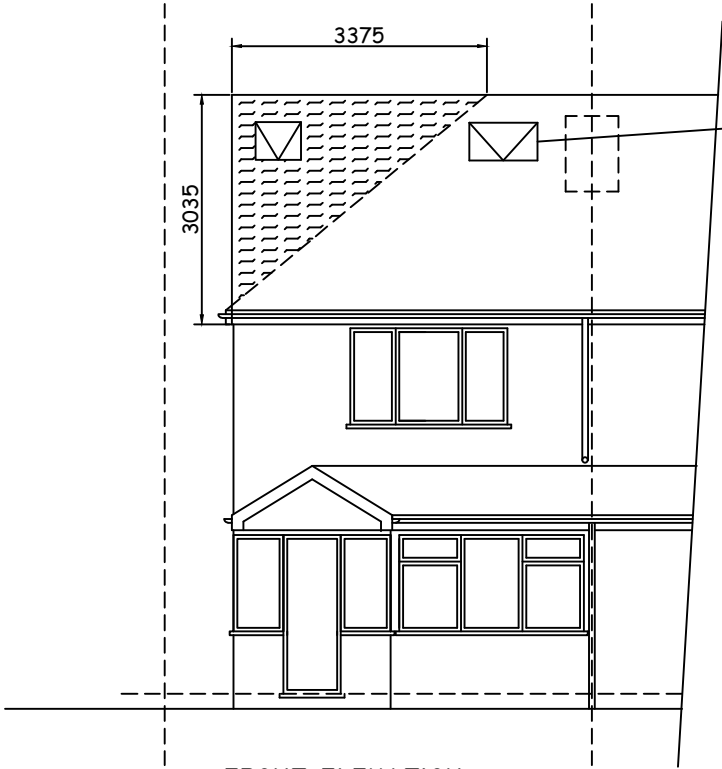

FRONT ELEVATION

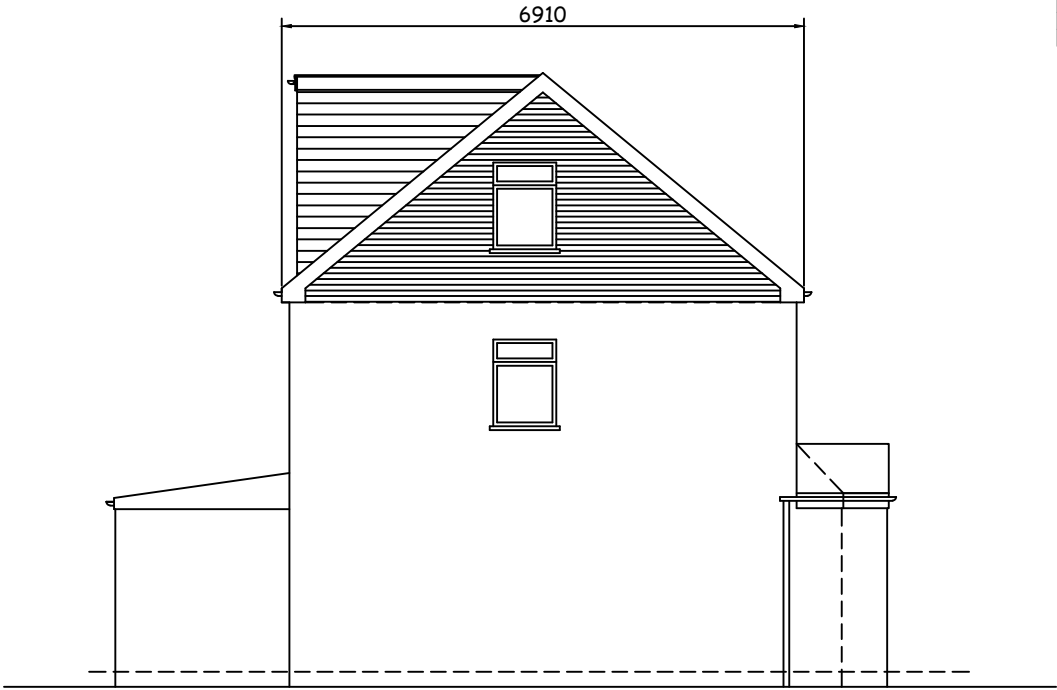


SIDE ELEVATION



REAR ELEVATION



- NOTES:
- 1.WINDOW IN GABLE WALL TO BE OBSCURE-GLAZED LEVEL 3, AND FIXED SHUT TO 1.7M ABOVE STAIRS - MEASURED AT CENTRE LINE OF THE WINDOW AND THE STEP BELOW THAT CENTRE LINE
 - 2.EXTERNAL MATERIALS TO MATCH EXISTING
 - 3.ROOF LIGHT NOT TO PROTRUDE 150MM BEYOND THE ROOF SLOPE

VOLUME OF LOFT
= $6.910 \times 3.375 \times 3.035 / 6 + 4.645 \times 3.185 \times 2.650 / 2$
= $31.4\text{M}^3 < 40.0\text{M}^3$ COMPLIES WITH GENERAL PERMITTED
DEVELOPMENT ORDER (NO.2) ORDER 2008

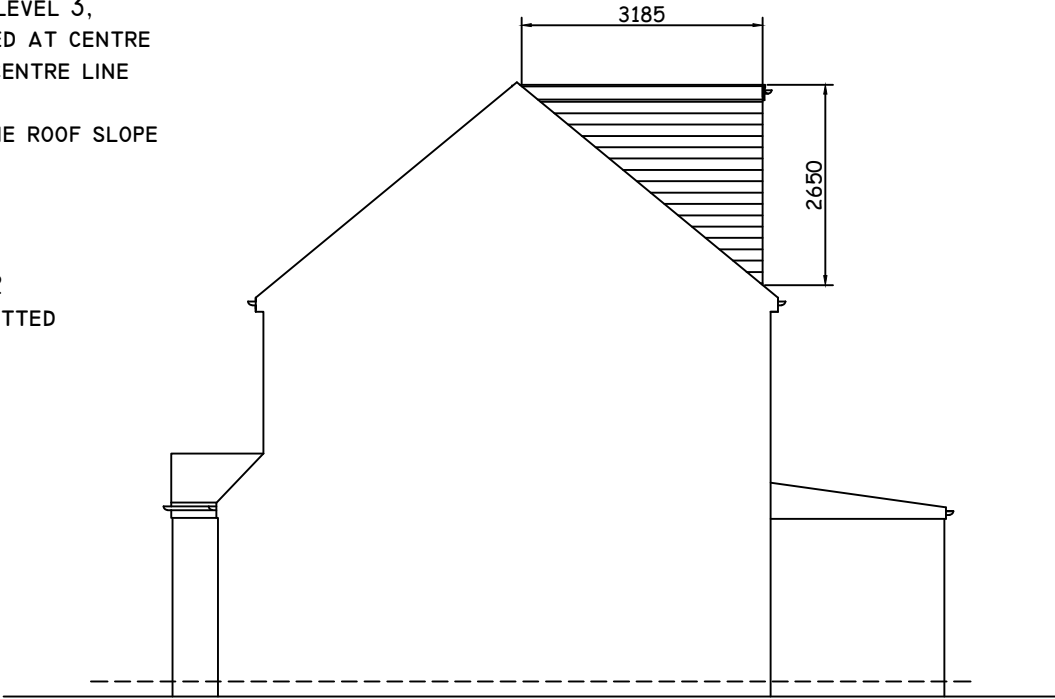

FLANK ELEVATION

0 10M

  	CHECKED:	DATE: JULY 2026	DRAWING TITLE: PROPOSED ELEVATIONS	PROJECT: 197 WOODROW AVENUE HAYES UB4 8QR	
	DRAWN:	SCALE: 1:100			
	DRAWING NUMBER: L5				