



COPYRIGHT DO NOT SCALE FROM THIS DRAWING. CONTRACTOR MUST CONFIRM SITE DIMENSIONS BEFORE COMMENCEMENT OF WORK. THIS DRAWING OR DESIGN IS THE COPYRIGHT AND MAY NOT BE REPRODUCED WITHOUT WRITTEN CONSENT. CONTRACTOR RESPONSIBLE FOR CORRECT SETTING OUT ON SITE. ANY DISCREPANCIES TO BE NOTED TO THE DESIGNER IMMEDIATELY.		
MARKED	REVISION	DATE
A		


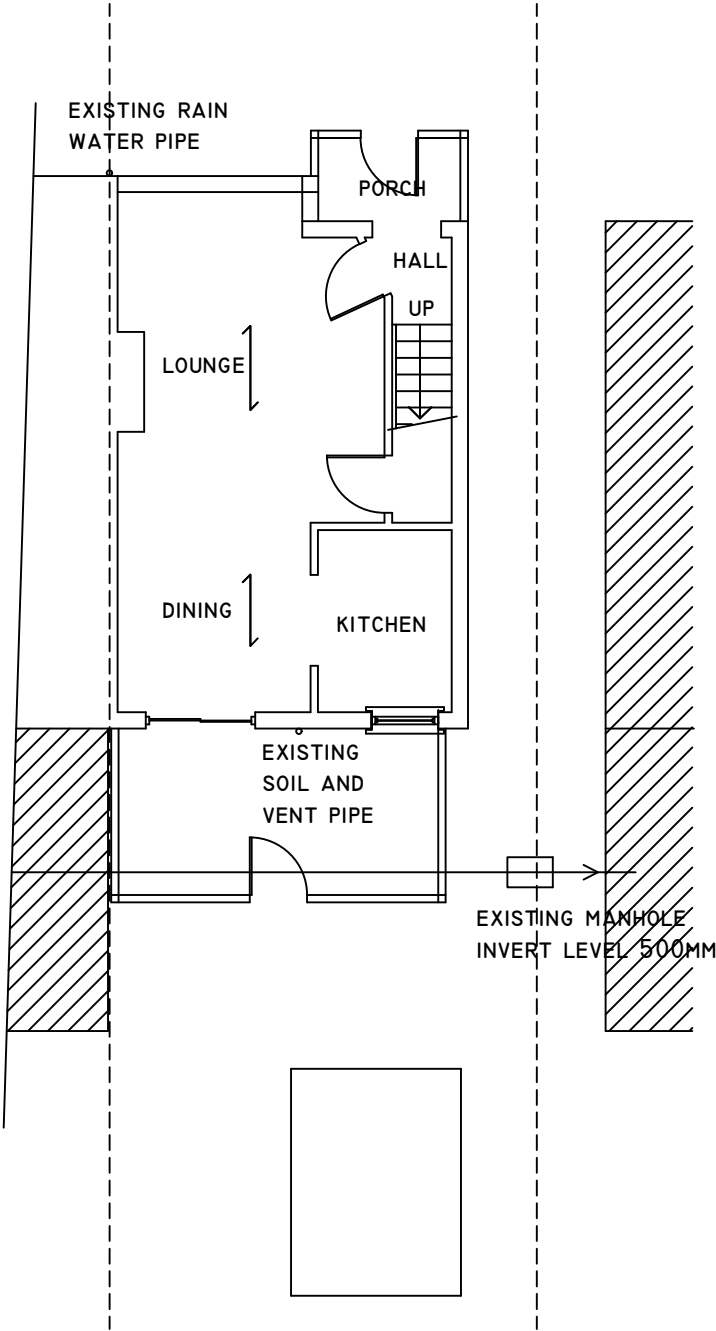


GROUND FLOOR PLAN

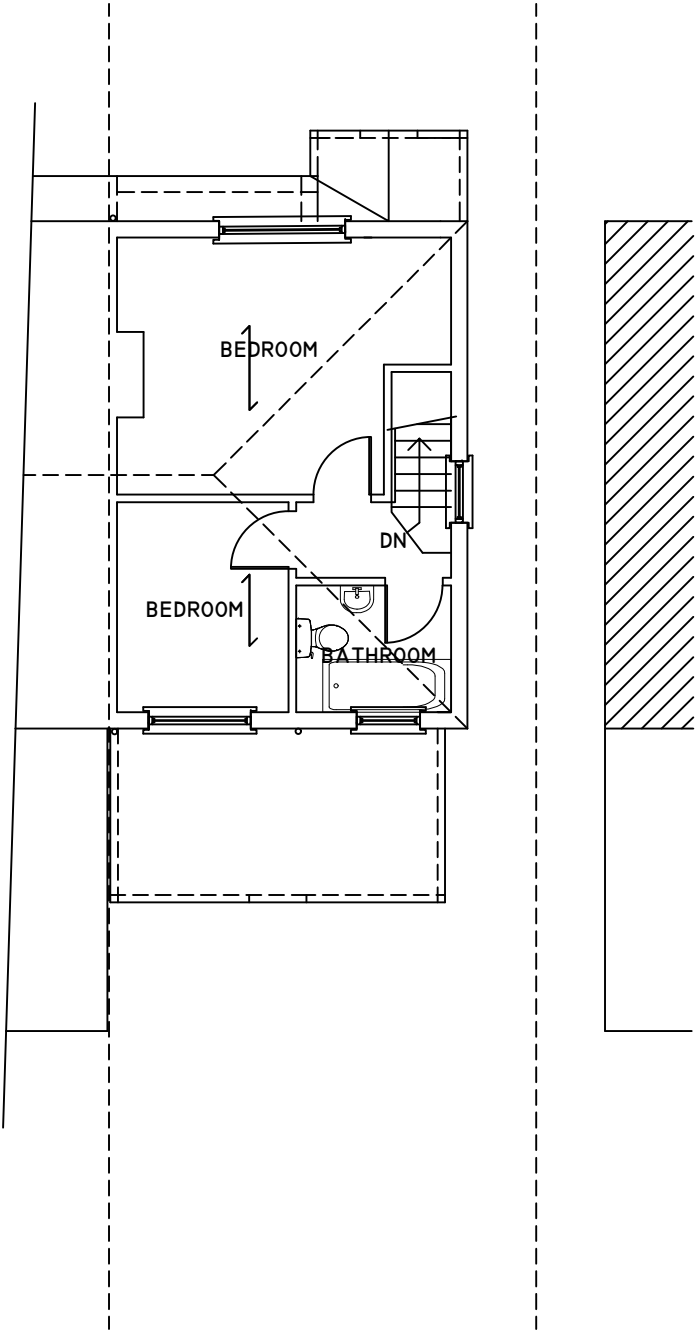

FIRST FLOOR PLAN

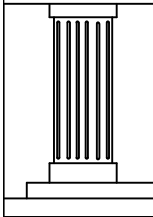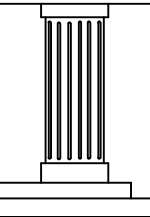

	CHECKED:	DATE: JULY 2026	DRAWING TITLE: EXISTING GROUND AND FIRST FLOOR PLAN	PROJECT: 197 WOODROW AVENUE HAYES UB4 8QR	
	DRAWN:	SCALE: 1:100			
	DRAWING NUMBER: L7				