




SCALE - 1 : 100.



PROPOSED FRONT ELEVATION

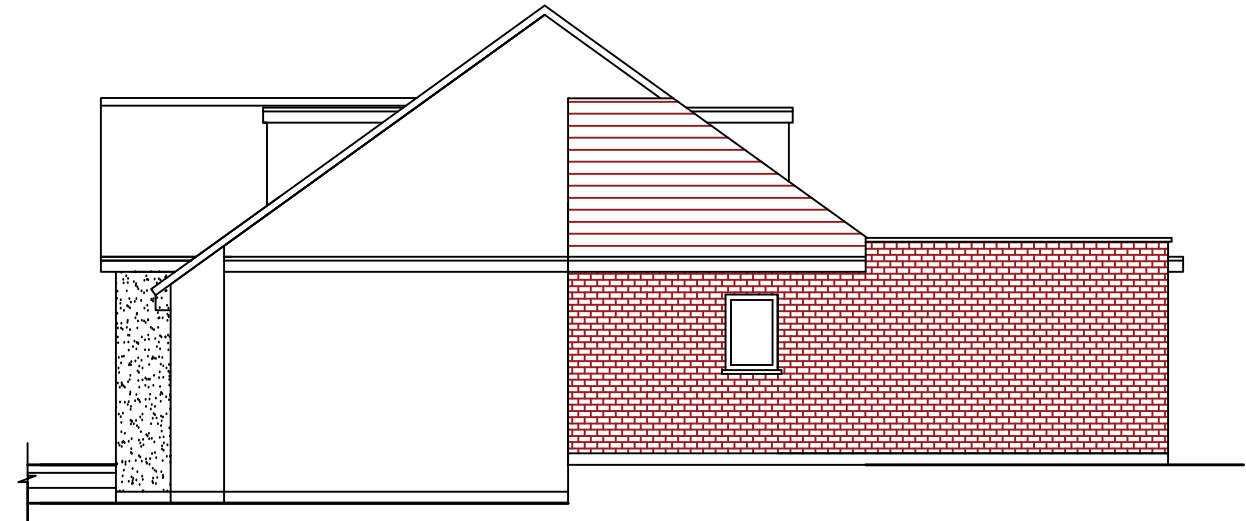

PROPOSED SIDE ELEVATION 1



PROPOSED REAR ELEVATION



PROPOSED SIDE ELEVATION 2

M C S DESIGN Architectural Services Millennium Creative Services Design 53 Westmead, Windsor, SL4 3NN	mob: 07989319224 tel: 01753 869117 fax: 01753 869117 www.mcsdesignservices.co.uk email: info@mcsdesignservices.co.uk	client MR. IOAN BEJAN	site 40 HILLSIDE GARDENS, NORTHWOOD, HA6 1RL	project SINGLE REAR AND PART SIDE EXTENSION AND GARAGE CONVERSION WITH FRONT EXTENSION	title PROPOSED ELEVATIONS	status HOUSEHOLDER PLANNING APPLICATION	scale 1:100 @ A3	drawn Kaleem Janjua B.Arch.
						drawing number BEJAN/PLAN/002	date 2nd December 2024	revision