




SCALE - 1 : 100.



EXISTING FRONT ELEVATION

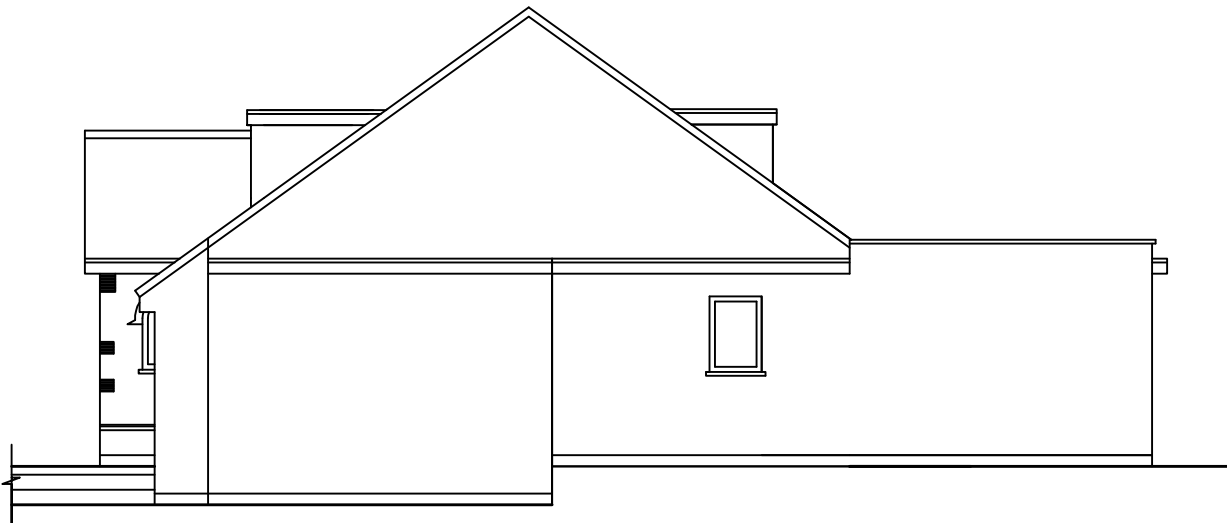

EXISTING SIDE ELEVATION 1



EXISTING SIDE ELEVATION 2

M C S DESIGN Architectural Services Millennium Creative Services Design 53 Westmead, Windsor, SL4 3NN	mob: 07989319224 tel: 01753 869117 fax: 01753 869117 www.mcsdesignservices.co.uk email: info@mcsdesignservices.co.uk	client MR. IOAN BEJAN	site 40 HILLSIDE GARDENS, NORTHWOOD, HA6 1RL	project GARAGE CONVERSION WITH FRONT EXTENSION	title EXISTING ELEVATIONS	status: HOUSEHOLDER PLANNING APPLICATION	scale 1:100 @ A3	drawn Kaleem Janjua B.Arch.
						drawing number: BEJAN/PLAN/001	date 6TH MARCH 2025	revision