
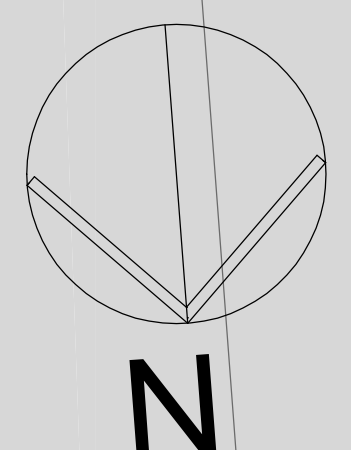


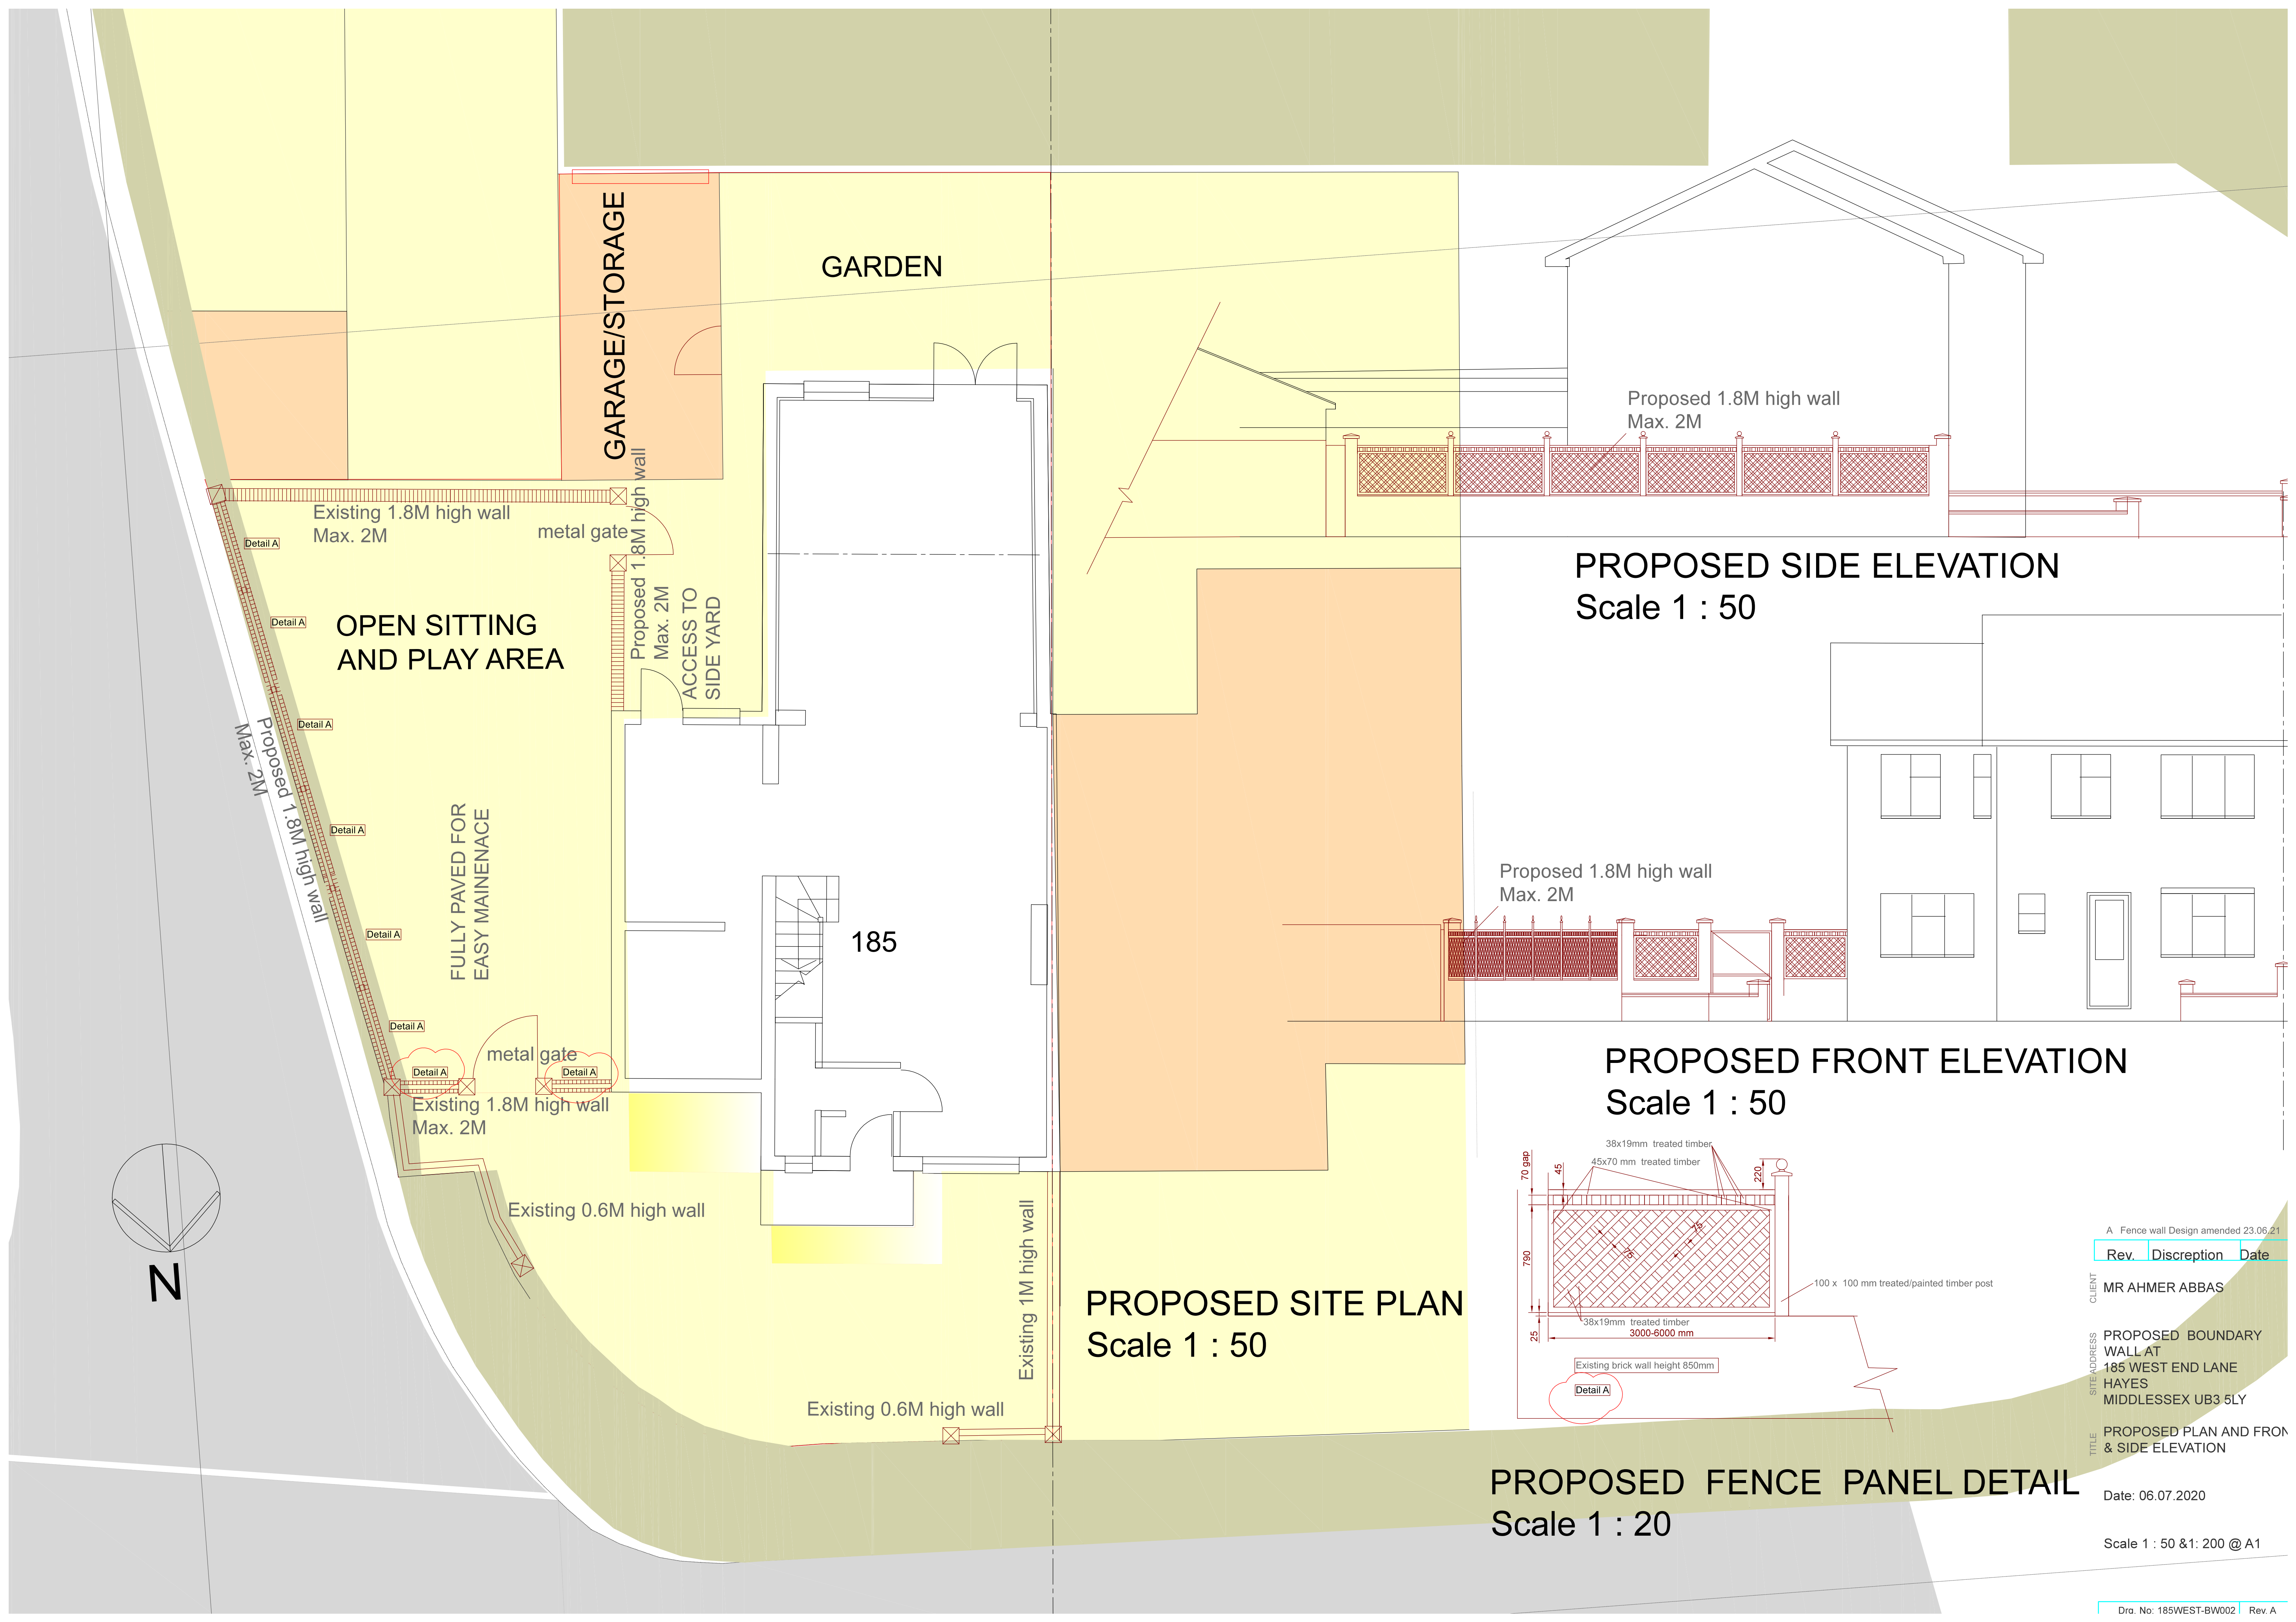

GARAGE/STORAGE

GARDEN

OPEN SITTING
AND PLAY AREA

FULLY PAVED FOR
EASY MAINTENANCE

185

PROPOSED SIDE ELEVATION
Scale 1 : 50

PROPOSED FRONT ELEVATION
Scale 1 : 50

PROPOSED SITE PLAN
Scale 1 : 50

PROPOSED FENCE PANEL DETAIL
Scale 1 : 20

A Fence wall Design amended 23.06.21		
Rev.	Discreption	Date
CLIENT MR AHMER ABBAS		
SIT/ADDRESS PROPOSED BOUNDARY WALL AT 185 WEST END LANE HAYES MIDDLESEX UB3 5LY		
TITLE PROPOSED PLAN AND FROM & SIDE ELEVATION		

Date: 06.07.2020

Scale 1 : 50 & 1: 200 @ A1