



Cuckoo Hill

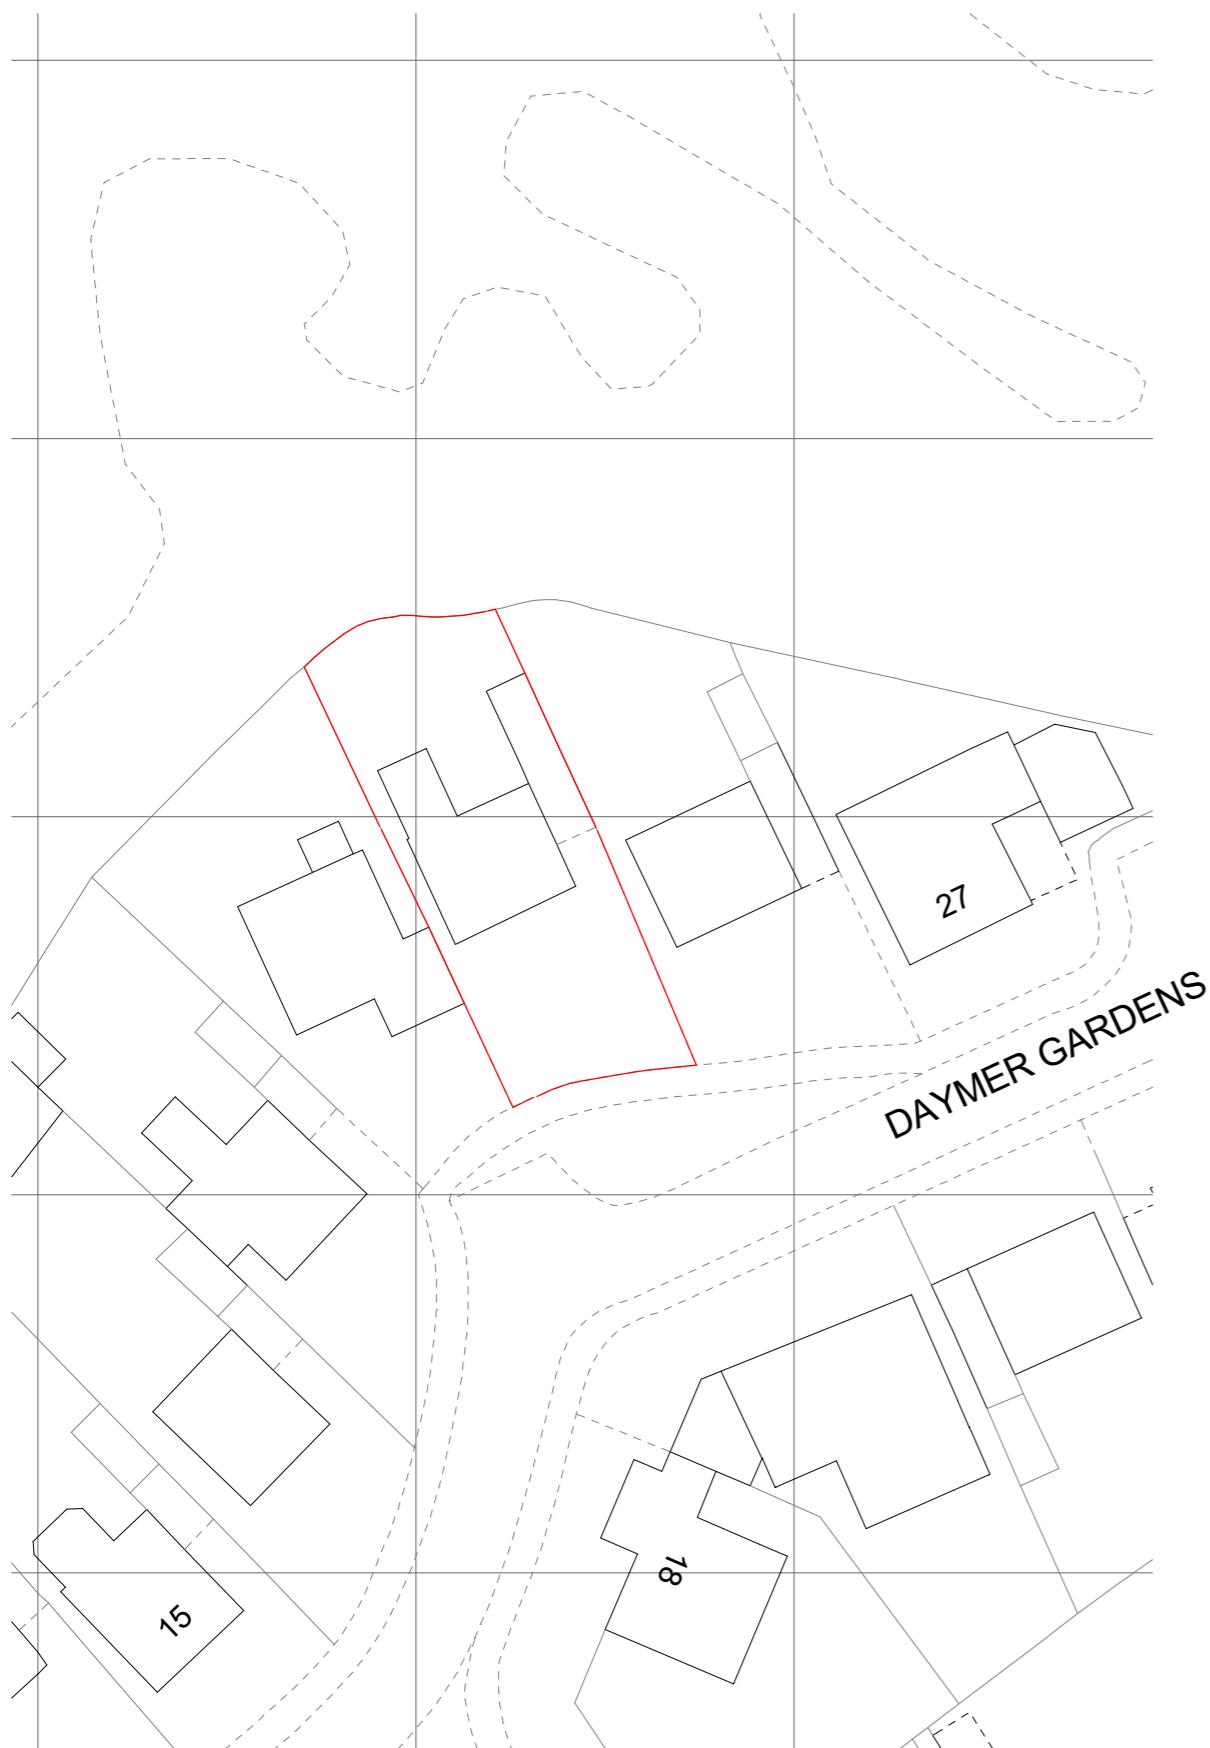

Block Plan Existing

1 : 500

Cuckoo Hill

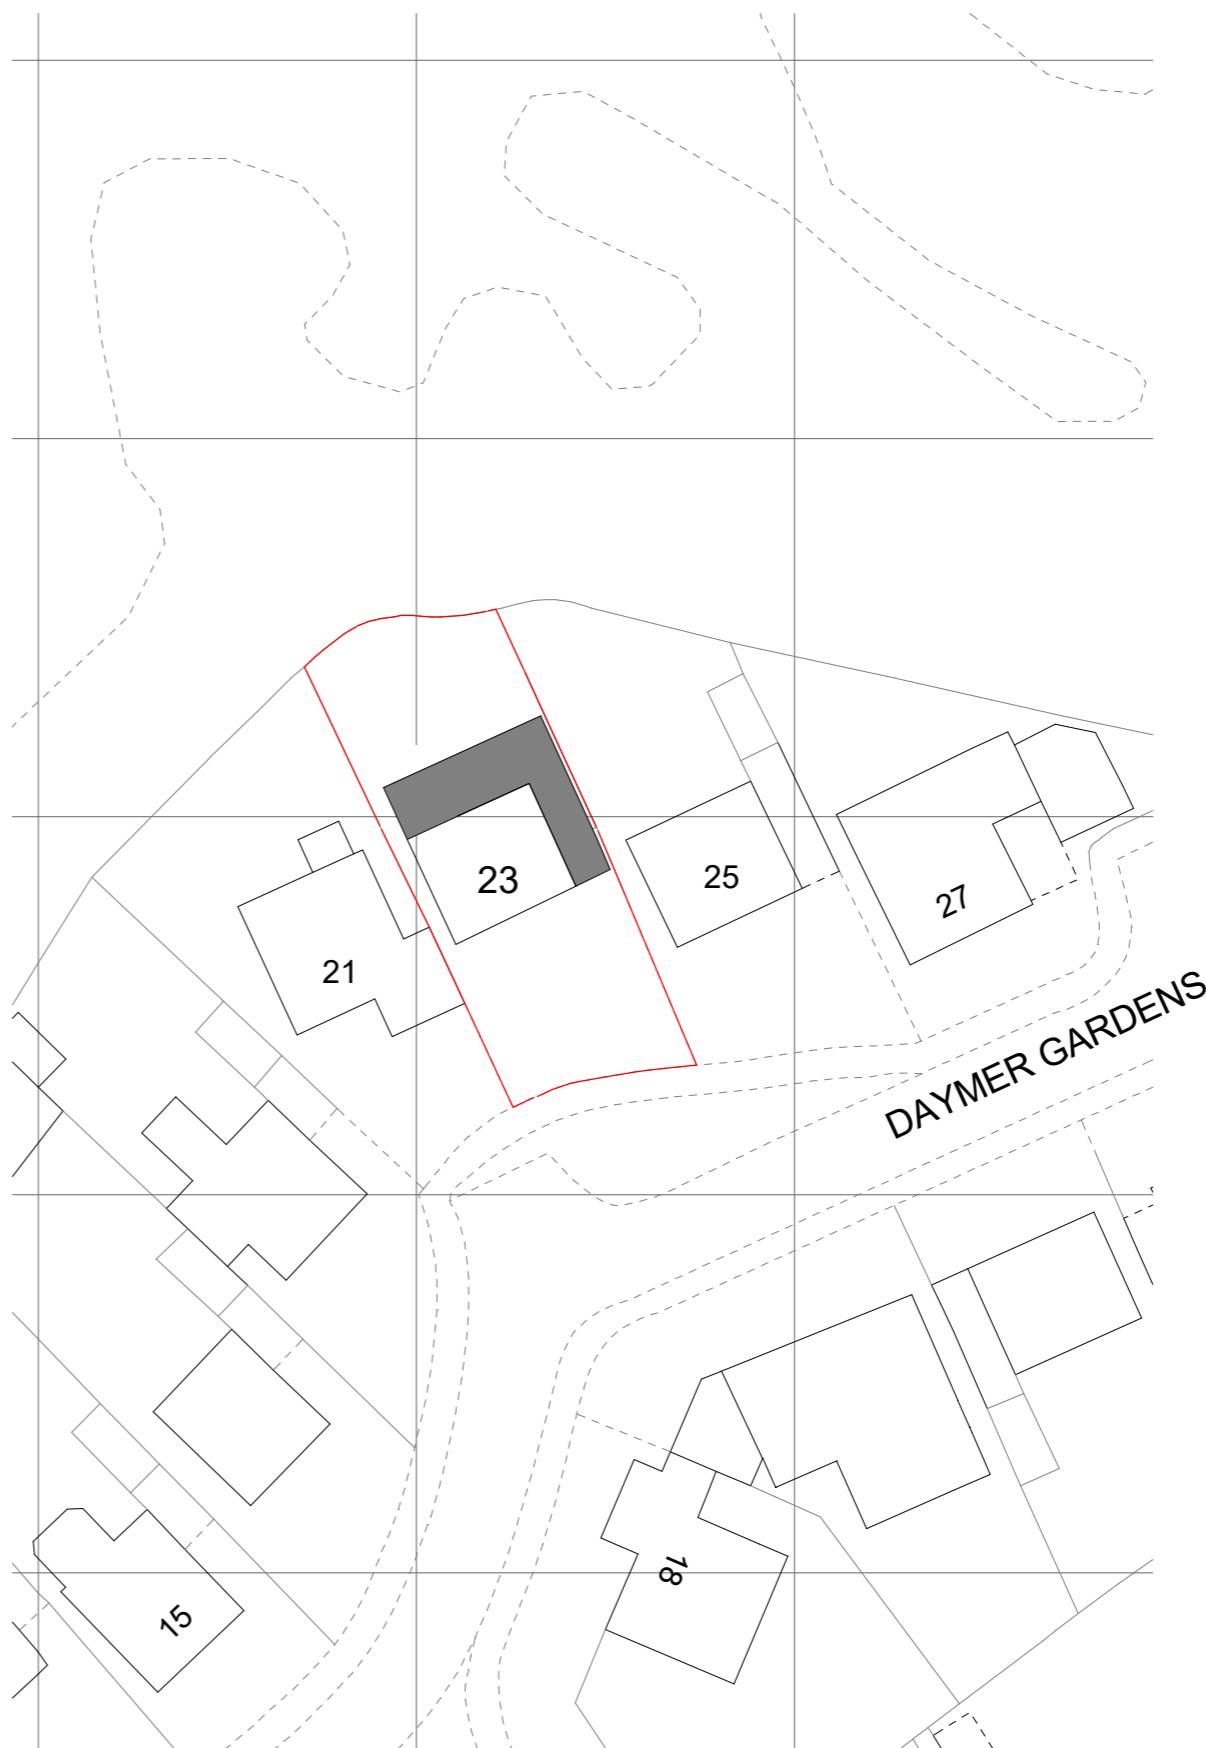

Block Plan Proposed

1 : 500

THE **MARKET** DESIGN & BUILD



A TRUE DESIGN & BUILD COMPANY



320 High Street
Harlington, Hayes,
Middlesex,
UB3 5DU

t:0203 432 5269

www.themarketdesignbuild.com
info@themarketdesignbuild.com

General Notes:

Copyright The Market Design & Build. No implied licence exists. This drawing should not be used to calculate areas for the purposes of valuation. Do not scale this drawing. All dimensions to be checked on the site by the contractor and such dimensions to be their responsibility. All work must comply with relevant British Standards and Building Regulations requirements. Drawing errors and omissions to be reported to the architect. To be read in conjunction with Architect's specification and other consultant information. All fixed furniture drawn is for guidance only. Refer to separate drawings and schedules.

Drawing Status:

PLANNING

Project Name
23 Daymer Gardens, HA5 2HW

Clients Name
Vik Suresh

Drawing Title Block Plan

Block Plan

Scale 1:100@A3	Date APRIL 2024	Drawn By PS
Drawing Number 240019-PL-D 0001		
Issue Date 10/02/2025	Checked GT	Revision 3



THE **MARKET** DESIGN & BUILD



A TRUE DESIGN & BUILD COMPANY

320 High Street
Harlington, Hayes,
Middlesex,
UB3 5DU

t:0203 432 5269

www.themarketdesignbuild.com
info@themarketdesignbuild.com

General Notes:

Copyright The Market Design & Build. No implied licence exists. This drawing should not be used to calculate areas for the purposes of valuation. Do not scale this drawing. All dimensions to be checked on the site by the contractor and such dimensions to be their responsibility. All work must comply with relevant British Standards and Building Regulations requirements. Drawing errors and omissions to be reported to the architect. To be read in conjunction with Architect's specification and other consultant information. All fixed furniture drawn is for guidance only. Refer to separate drawings and schedules.

Drawing Status:

PLANNING

Project Name
23 Daymer Gardens, HA5 2HW

Clients Name
Vik Suresh

Drawing Title Ground Floor


Description Extensions

Scale Date Drawn By
1:100@A3 APRIL 2024 PS

Drawing Number
240019-PL-D 000

Issue Date	Checked	Revision
10/02/2025	GT	3

*All dimensions are approximate only have been added for information purposes only.
Dimensions should be checked prior to construction or manufacture*

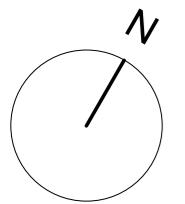

1

2

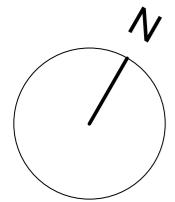

N

THE **MARKET** DESIGN & BUILD

A TRUE DESIGN & BUILD COMPANY

320 High Street
Harlington, Hayes,
Middlesex,
UB3 5DU

0203 432 5269

www.themarketdesignbuild.com
info@themarketdesignbuild.com

General Notes:

Copyright The Market Design & Build. No implied licence exists. This drawing should not be used to calculate areas for the purposes of valuation. Do not scale this drawing. All dimensions to be checked on the site by the contractor and such dimensions to be their responsibility. All work must comply with relevant British Standards and Building Regulations requirements. Drawing errors and omissions to be reported to the architect. To be read in conjunction with Architect's specification and other consultant information. All fixed furniture drawn is for guidance only. Refer to separate drawings and schedules.

Drawing Status:

PLANNING

Project Name
23 Daymer Gardens, HA5 2HW

Clients Name
/ik Suresh


Drawing Title
First Floor

Description Extensions

Scale Date Drawn By
1:100@A3 APRIL 2024 PS

Drawing Number
340010_R1_D.0003

Issue Date	Checked	Revision
10/02/2025	GT	3

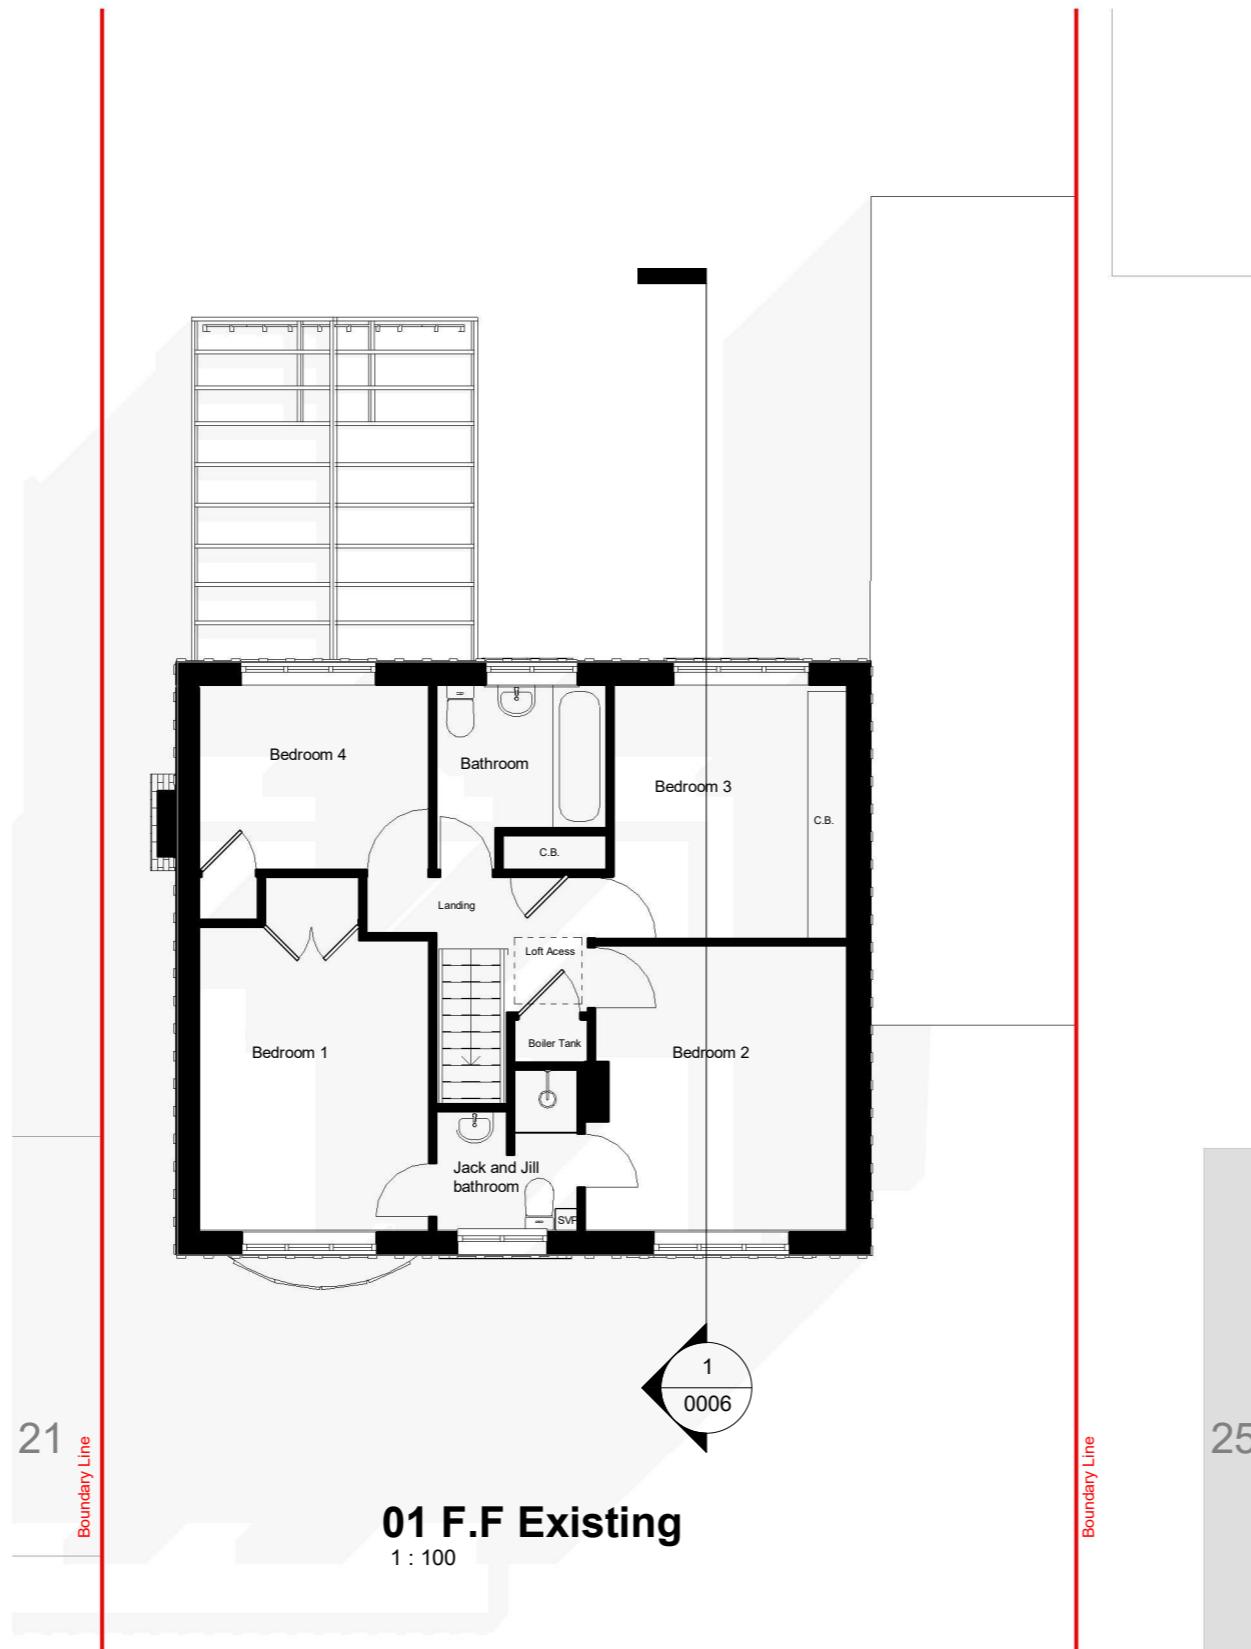


01 F.F Existing


1 : 100

A horizontal bar representing a 10m distance, divided into 1m segments. Segments 1m, 2m, 4m, 6m, 7m, 8m, and 9m are shaded black, while segments 0m, 3m, 5m, and 10m are white.

All dimensions are approximate only have been added for information purposes only.
Dimensions should be checked prior to construction or manufacture.

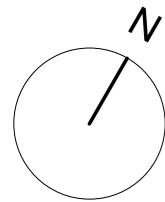

1

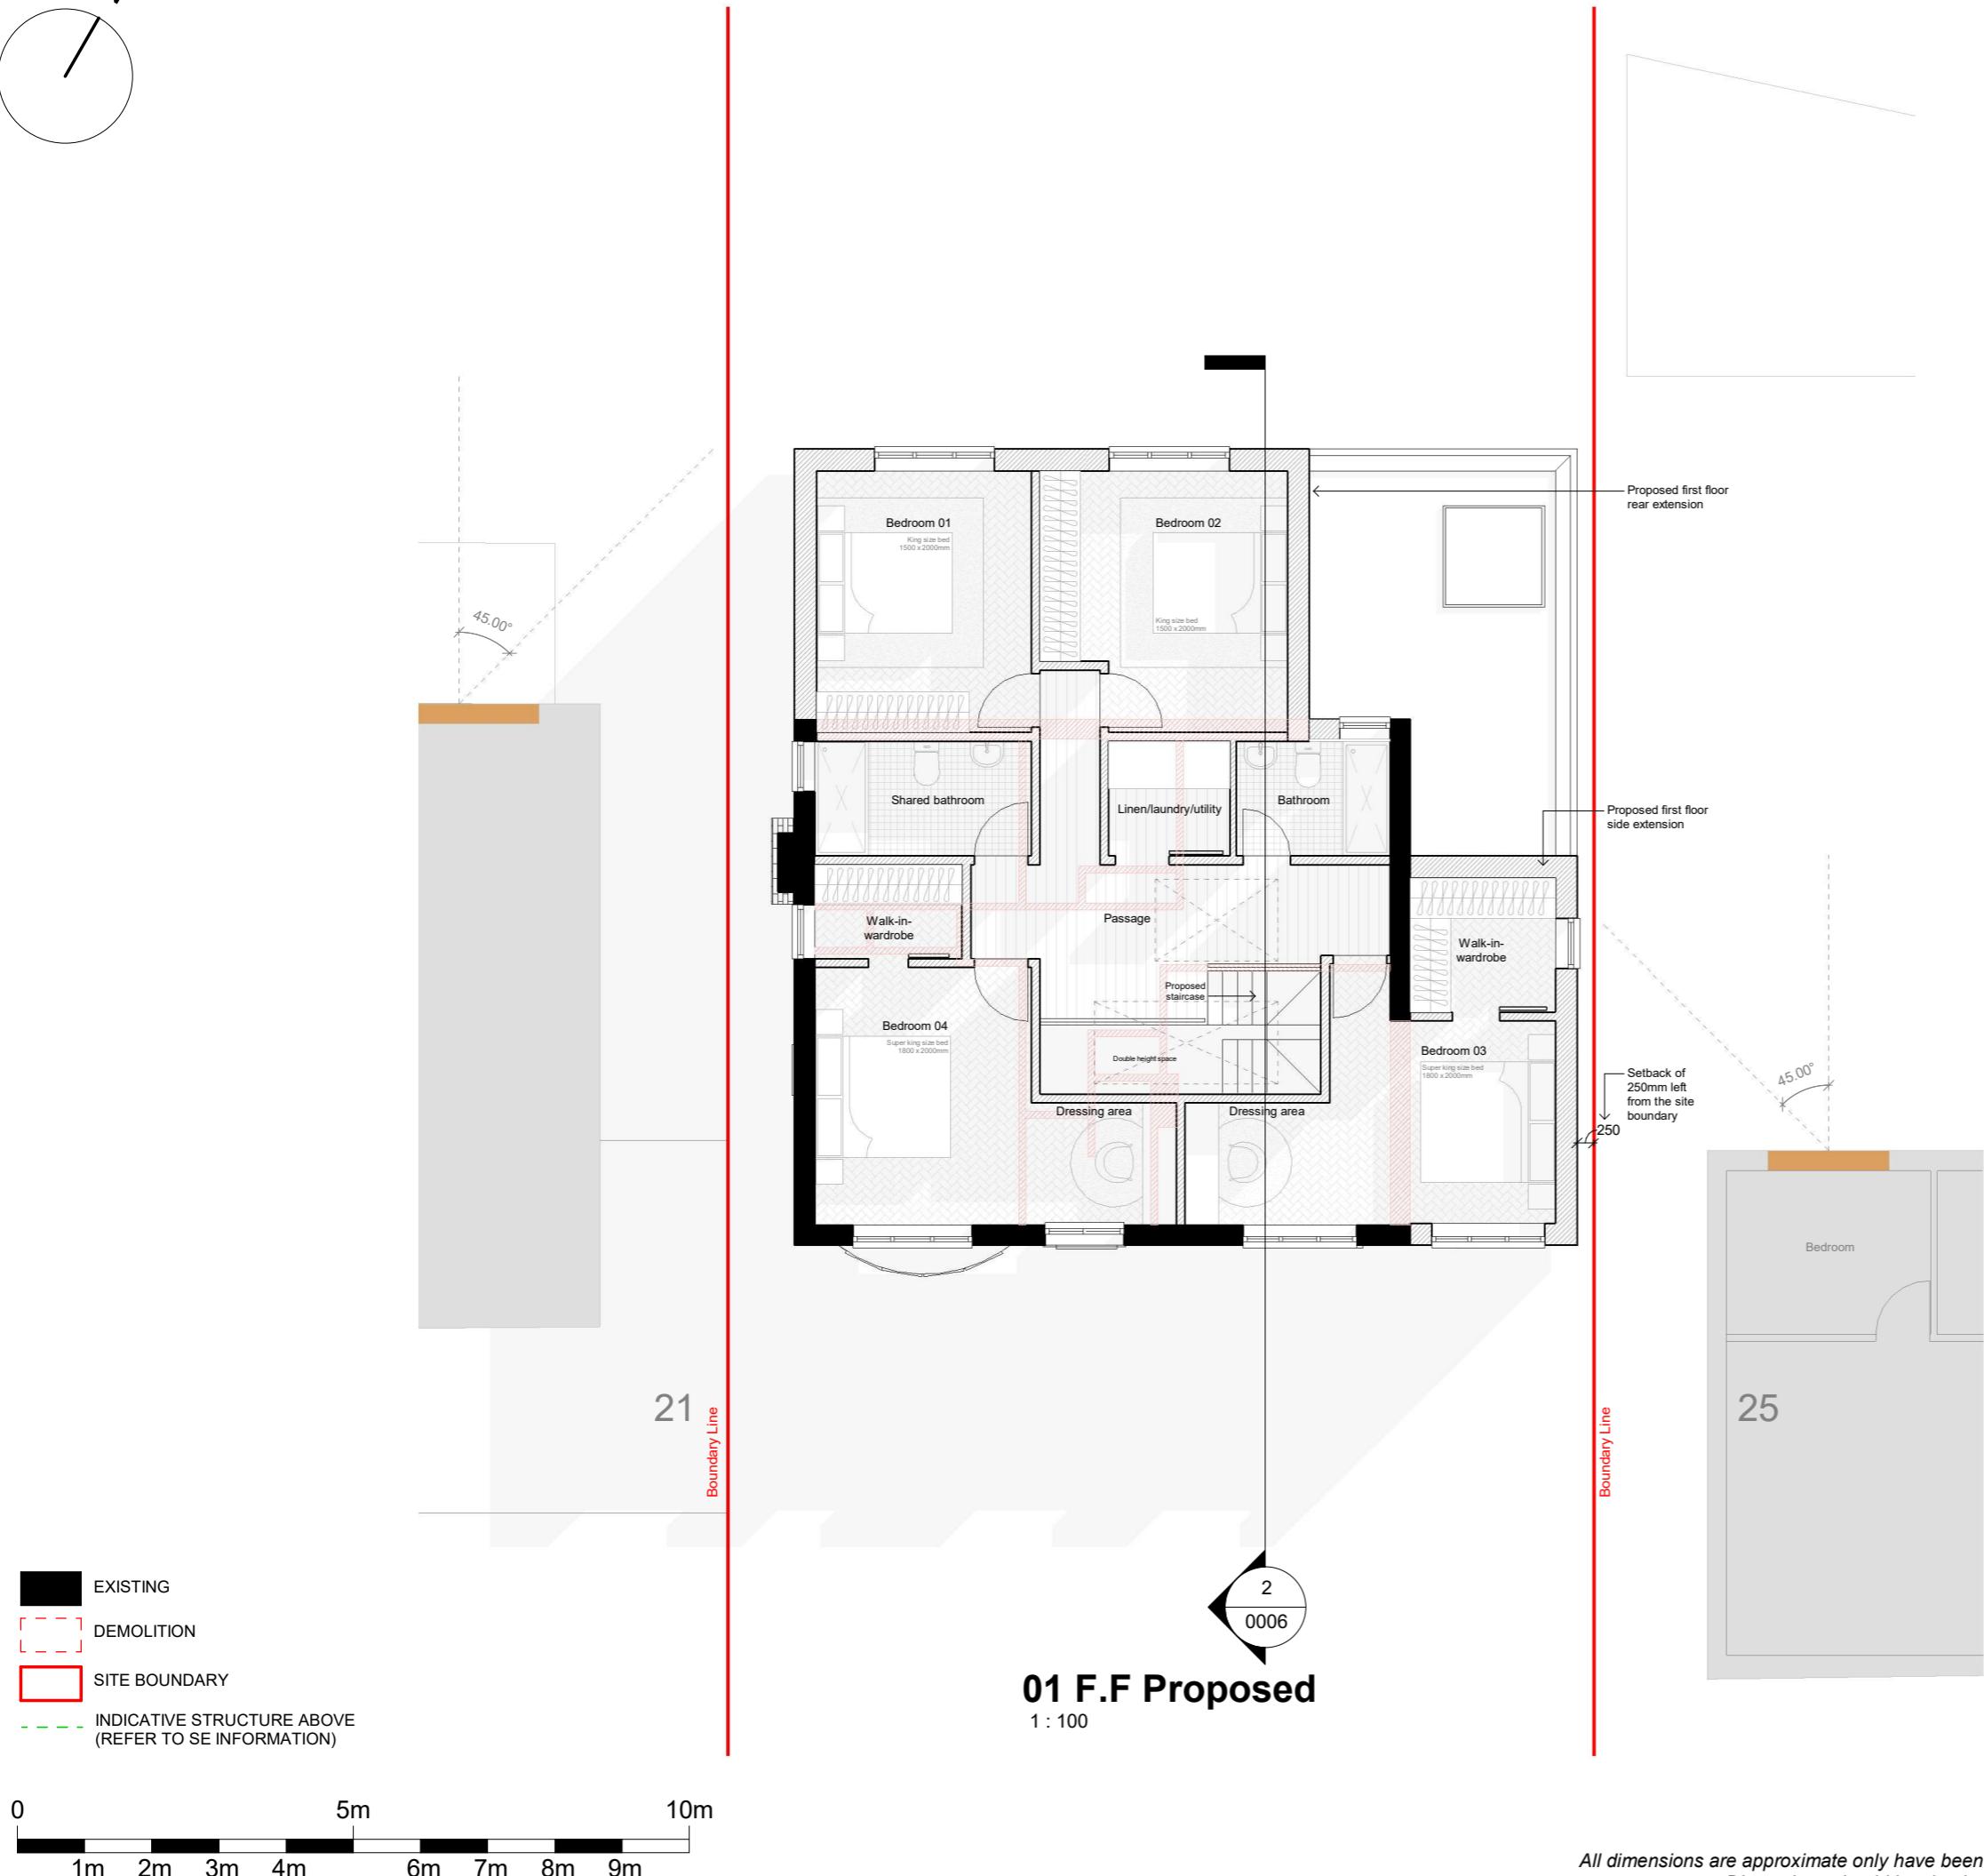

THE **MARKET** DESIGN & BUILD



A TRUE DESIGN & BUILD COMPANY

320 High Street

20 High Street
Harlington, Hayes,
Middlesex,
UB3 5DU

RIBA 

20 High Street
Harlington, Hayes,
Middlesex,
UB3 5DU

0203 432 5269

www.themarketdesignbuild.com
info@themarketdesignbuild.com

General Notes:

Copyright The Market Design & Build. No implied licence exists. This drawing should not be used to calculate areas for the purposes of valuation. Do not scale this drawing. All dimensions to be checked on the site by the contractor and such dimensions to be their responsibility. All work must comply with relevant British Standards and Building Regulations requirements. Drawing errors and omissions to be reported to the architect. To be read in conjunction with Architect's specification and other consultant information. All fixed furniture drawn is for guidance only. Refer to separate drawings and schedules.

Drawing Status:

PLANNING

Project Name
3 Daymer Gardens, HA5 2HW

Patients Name
R. Suresh

Drawing Title
1st Floor-Proposed


Extensions

scale
100@A3 Date
APRIL 2024 Drawn By
PS


Drawing Number

Issue Date	Checked	Revision
02/02/2025	GT	3

All dimensions are approximate only have been added for information purposes only.
Dimensions should be checked prior to construction or manufacture.

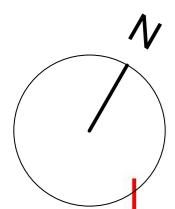


N

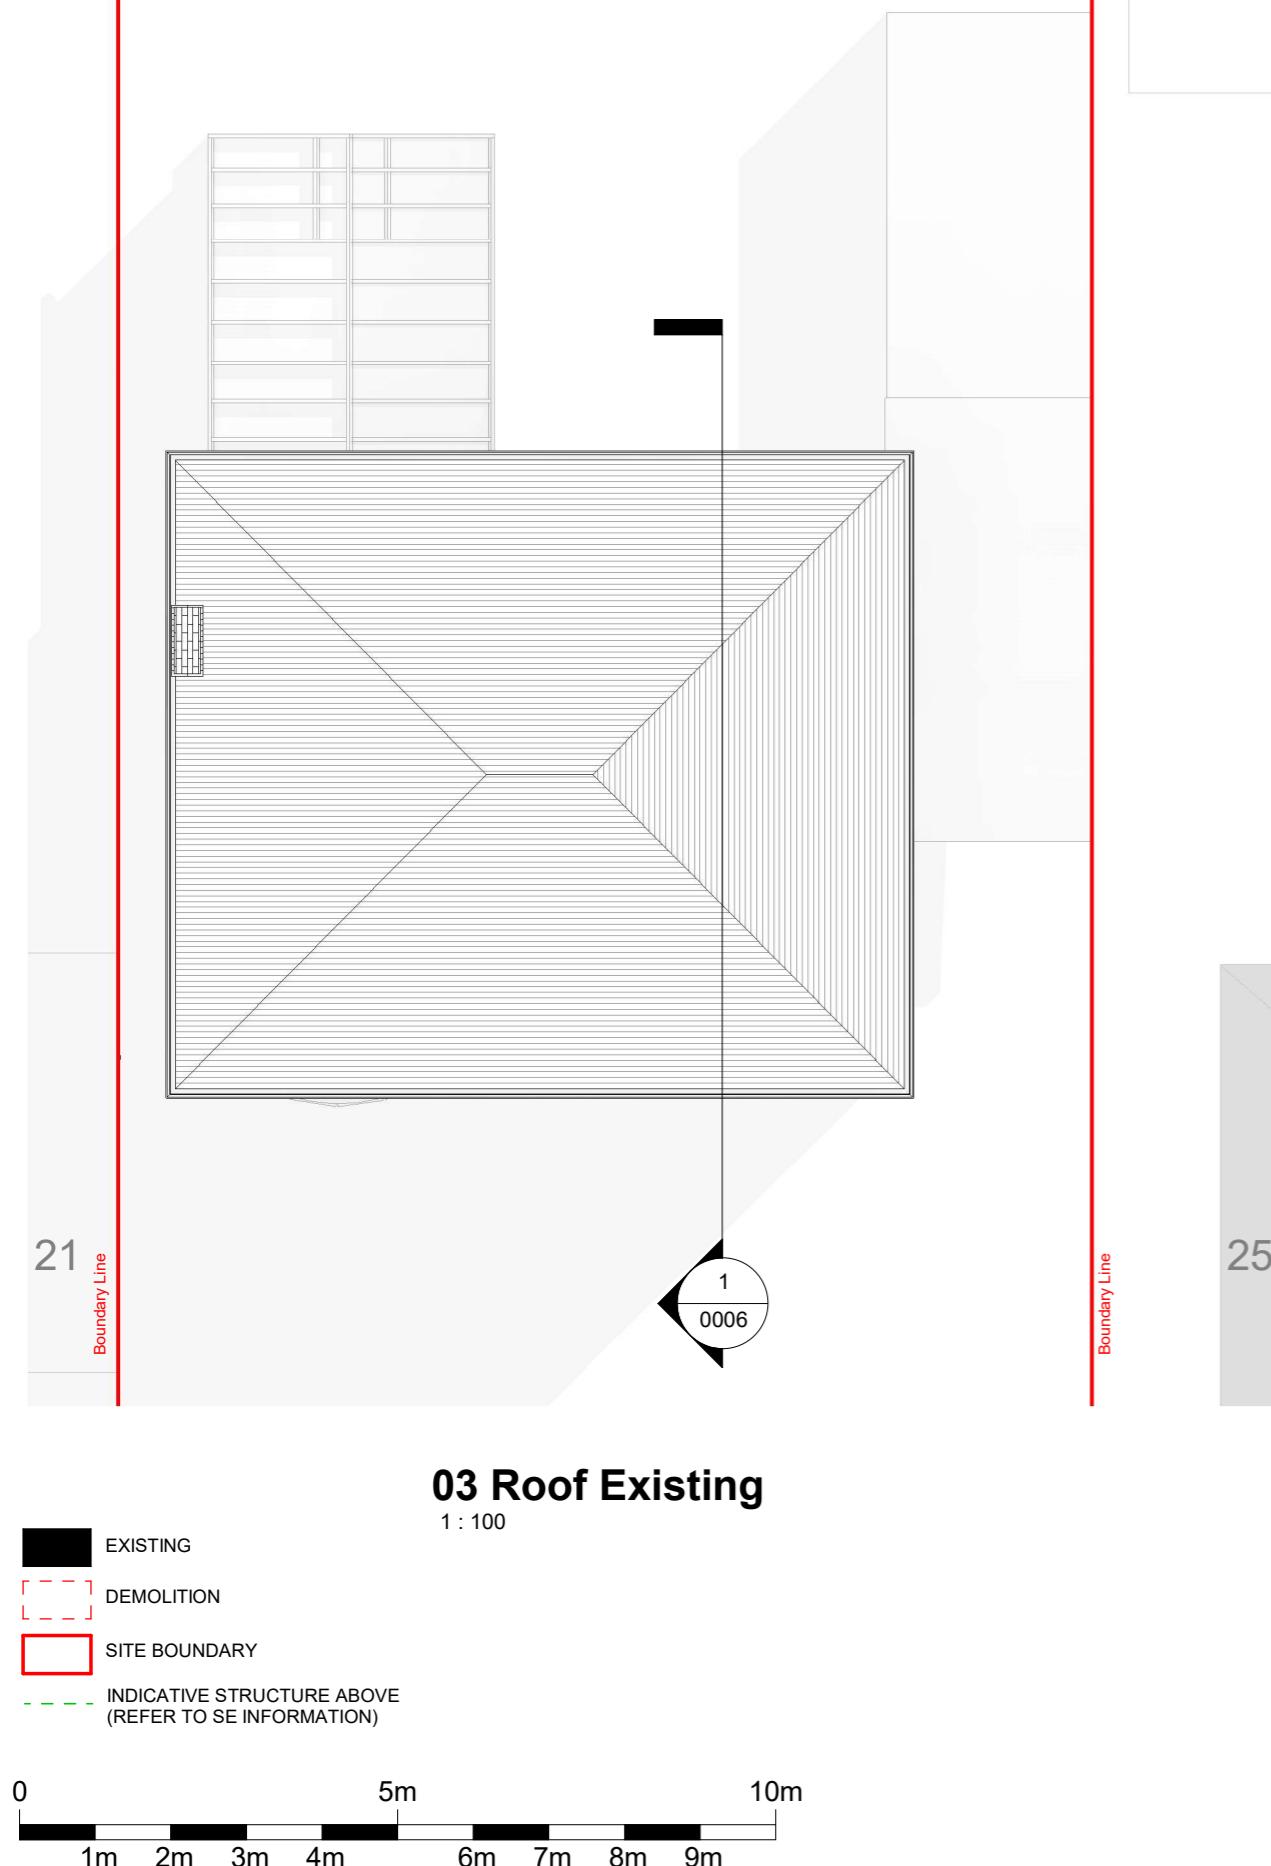

03 Roof Existing

1 : 100

- - - - INDICATIVE STRUCTURE ABOVE
(REFER TO SE INFORMATION)

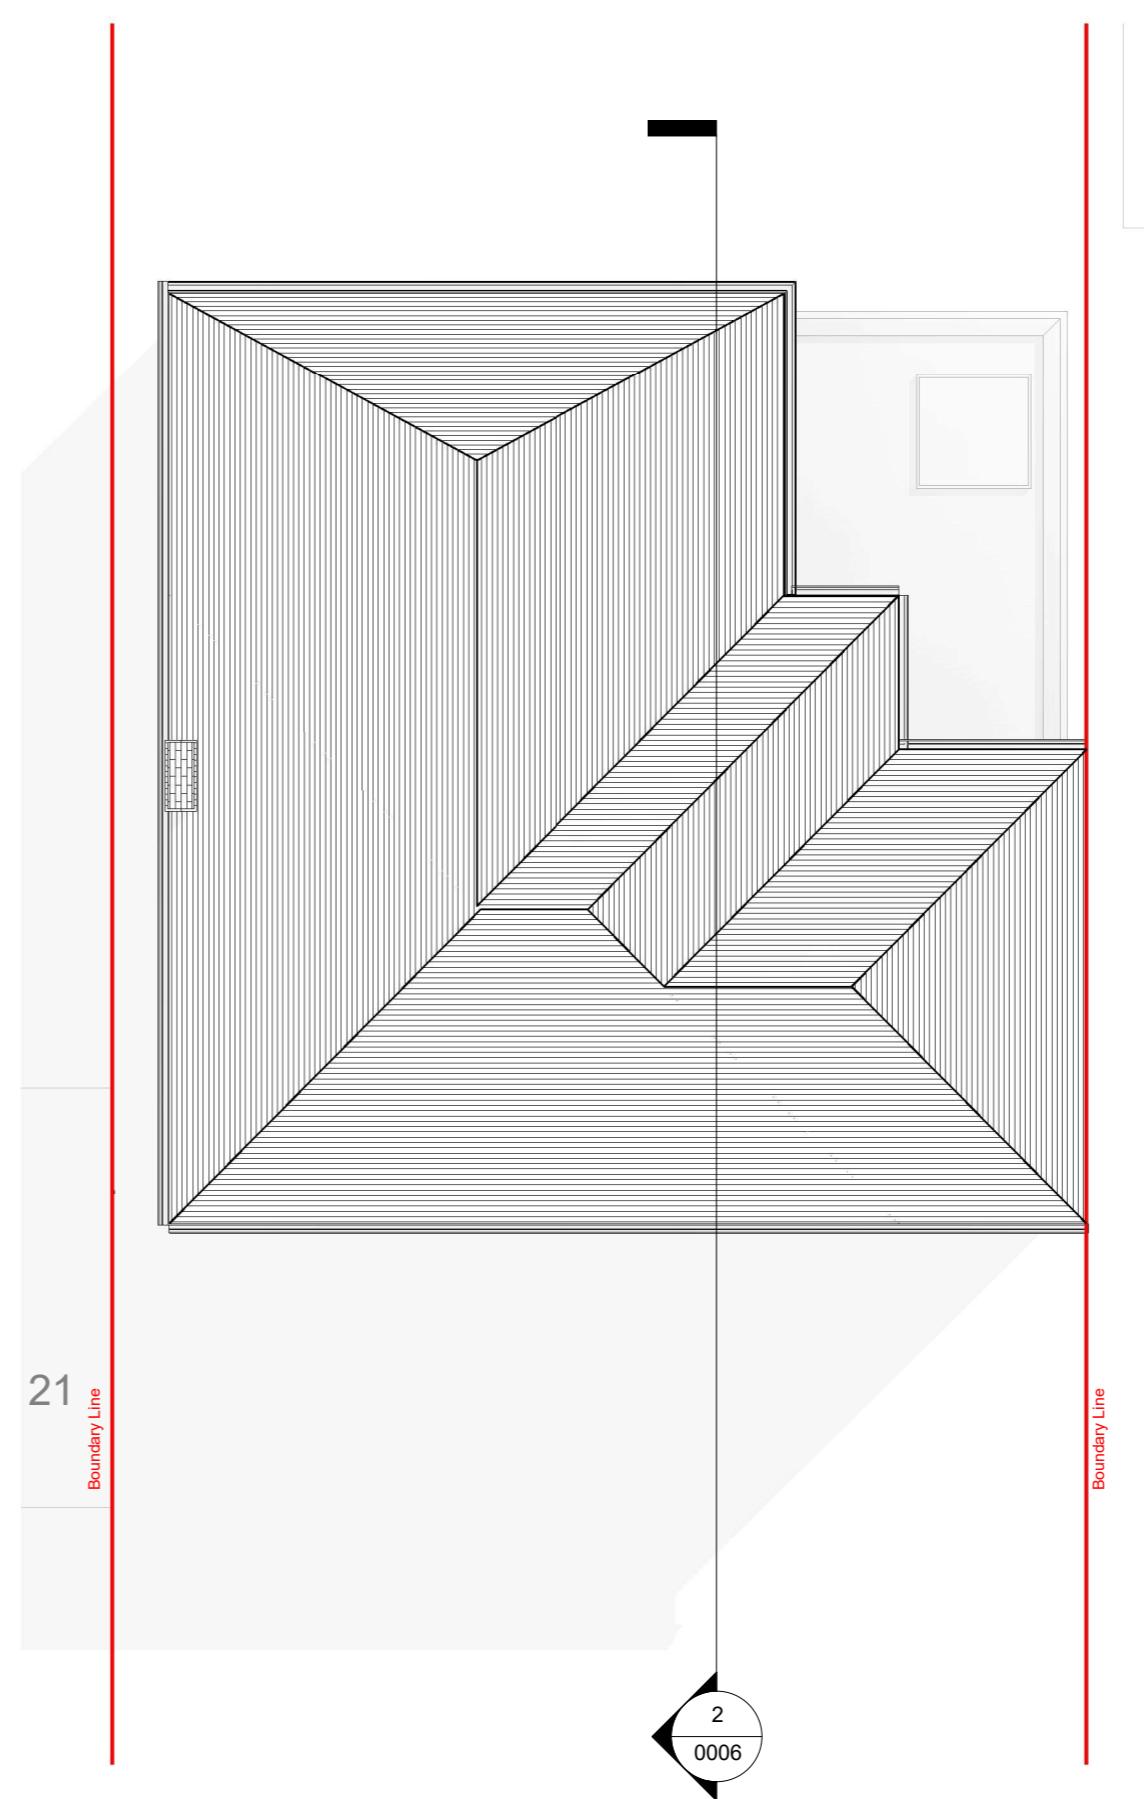

03 Roof Plan Proposed

1 : 100

*All dimensions are approximate only have been added for information purposes only.
Dimensions should be checked prior to construction or manufacture*

THE **MARKET** DESIGN & BUILD



A TRUE DESIGN & BUILD COMPANY

320 High Street
Harlington, Hayes,
Middlesex,
UB3 5DU

t:0203 432 5269

www.themarketdesignbuild.com
info@themarketdesignbuild.com

General Notes:

Copyright The Market Design & Build. No implied licence exists. This drawing should not be used to calculate areas for the purposes of valuation. Do not scale this drawing. All dimensions to be checked on the site by the contractor and such dimensions to be their responsibility. All work must comply with relevant British Standards and Building Regulations requirements. Drawing errors and omissions to be reported to the architect. To be read in conjunction with Architect's specification and other consultant information. All fixed furniture drawn is for guidance only. Refer to separate drawings and schedules.

Drawing Status:

PLANNING

Project Name
23 Daymer Gardens, HA5 2HW

Clients Name
Vik Suresh

Drawing Title Roof Plans

Description Extensions

Scale 1:100@A3	Date APRIL 2024	Drawn By PS
<p>Drawing Number 240019-PL-D 0005</p>		
Issue Date 10/02/2025	Checked GT	Revision 3



Section 1 - Existing


1 : 100

General Notes:

Copyright The Market Design & Build. No implied licence exists. This drawing should not be used to calculate areas for the purposes of valuation. Do not scale this drawing. All dimensions to be checked on the site by the contractor and such dimensions to be their responsibility. All work must comply with relevant British Standards and Building Regulations requirements. Drawing errors and omissions to be reported to the architect. To be read in conjunction with Architect's specification and other consultant information. All fixed furniture drawn is for guidance only. Refer to separate drawings and schedules.

Drawing Status:

PLANNING

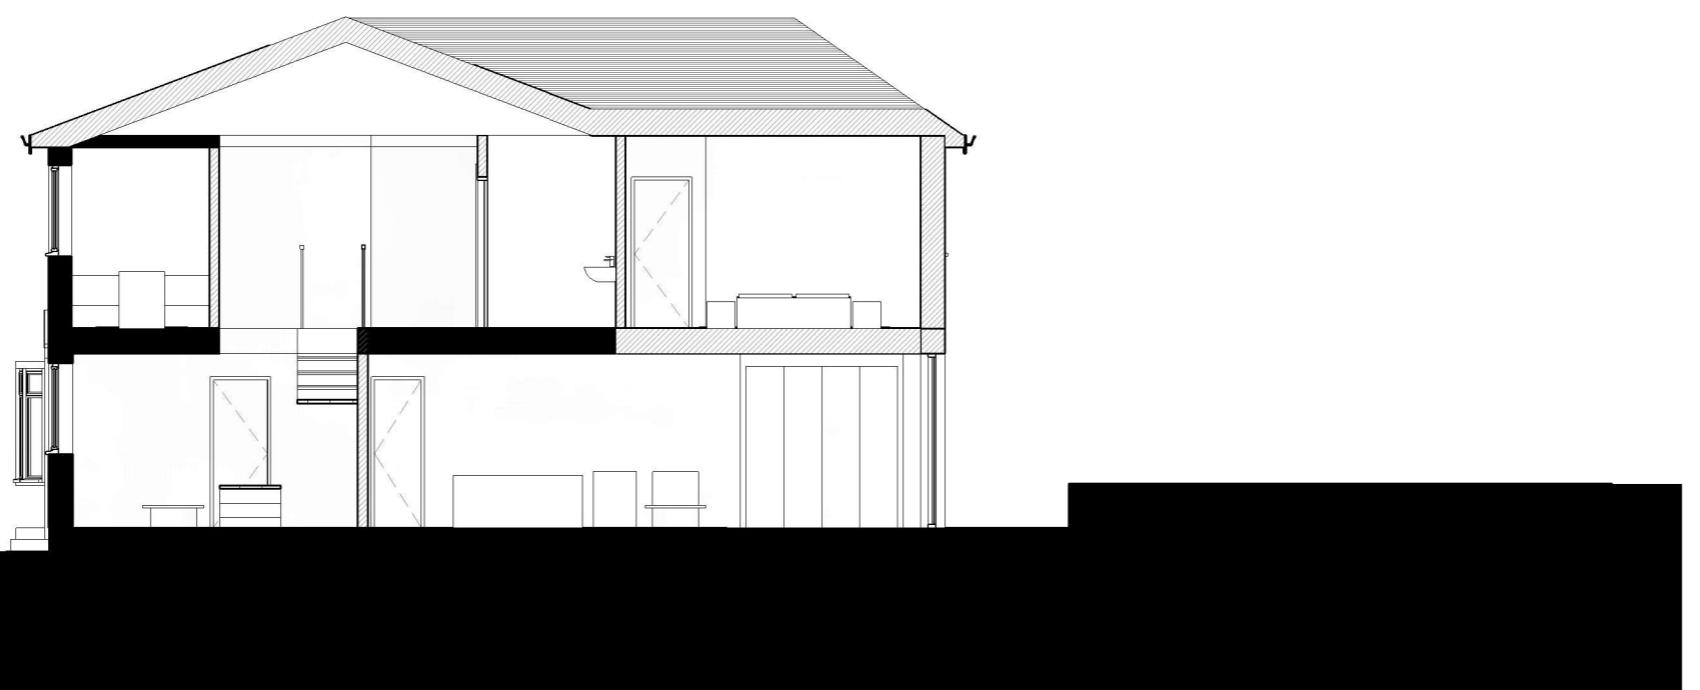

Section 1 - Proposed

1:100

*All dimensions are approximate only have been added for information purposes only.
Dimensions should be checked prior to construction or manufacture.*

Project Name
23 Daymer Gardens, HA5 2HW

Clients Name
Vik Suresh

Drawing Title Section 1

Description Extensions

Scale
1:100@A3 Date
APRIL 2024 Drawn By
PS

Drawing Number
240019_R1_D.0006

Issue Date
10/02/2025




Front elevation- Existing

1 : 100



Front elevation- Proposed

1 : 100

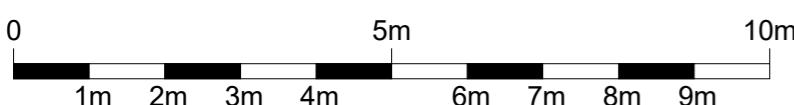

*All dimensions are approximate only have been added for information purposes only.
Dimensions should be checked prior to construction or manufacture*

THE **MARKET** DESIGN & BUILD



A TRUE DESIGN & BUILD COMPANY

320 High Street
Harlington, Hayes,
Middlesex,
UB3 5DU

t:0203 432 5269

www.themarketdesignbuild.com
info@themarketdesignbuild.com

General Notes:

Copyright The Market Design & Build. No implied licence exists. This drawing should not be used to calculate areas for the purposes of valuation. Do not scale this drawing. All dimensions to be checked on the site by the contractor and such dimensions to be their responsibility. All work must comply with relevant British Standards and Building Regulations requirements. Drawing errors and omissions to be reported to the architect. To be read in conjunction with Architect's specification and other consultant information. All fixed furniture drawn is for guidance only. Refer to separate drawings and schedules.

Drawing Status:

PLANNING

Project Name
23 Daymer Gardens, HA5 2HW

Clients Name
Vik Suresh

Drawing Title
Front Elevation

Description Extensions

Scale
1:100@A3 Date
APRIL 2024 Drawn By
PS

Drawing Number
240010_R1_D.0008

Issue Date
10/02/2025



Rear elevation - Existing

1 : 100



Rear elevation - Proposed

1 : 100

*All dimensions are approximate only have been added for information purposes only.
Dimensions should be checked prior to construction or manufacture.*

General Notes:

Copyright The Market Design & Build. No implied licence exists. This drawing should not be used to calculate areas for the purposes of valuation. Do not scale this drawing. All dimensions to be checked on the site by the contractor and such dimensions to be their responsibility. All work must comply with relevant British Standards and Building Regulations requirements. Drawing errors and omissions to be reported to the architect. To be read in conjunction with Architect's specification and other consultant information. All fixed furniture drawn is for guidance only. Refer to separate drawings and schedules.

Drawing Status:

PLANNING

Project Name
23 Daymer Gardens, HA5 2HW

Clients Name
Vik Suresh

Drawing Title
Rear Elevation

Description Extensions

Scale Date Drawn By
1:100@A3 APRIL 2024 PS

Drawing Number
240019-PI -D 0009

Issue Date	Checked	Revision
10/02/2025	GT	3



Side elevation 1 - Existing


1 : 100

General Notes:

Copyright The Market Design & Build. No implied licence exists. This drawing should not be used to calculate areas for the purposes of valuation. Do not scale this drawing. All dimensions to be checked on the site by the contractor and such dimensions to be their responsibility. All work must comply with relevant British Standards and Building Regulations requirements. Drawing errors and omissions to be reported to the architect. To be read in conjunction with Architect's specification and other consultant information. All fixed furniture drawn is for guidance only. Refer to separate drawings and schedules.

Drawing Status:

PLANNING

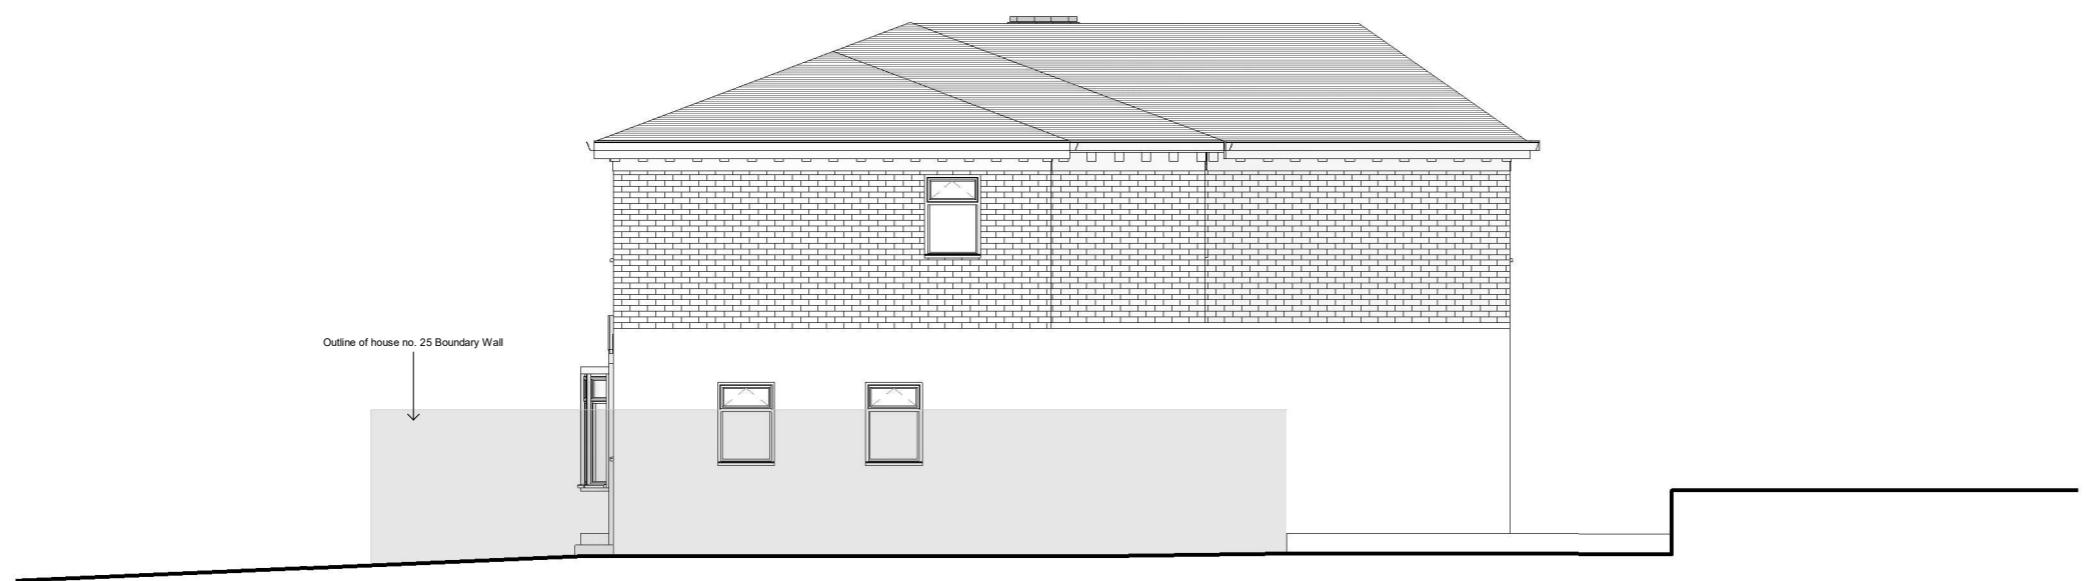

Project Name
23 Daymer Gardens, HA5 2HW

Clients Name
Vik Suresh



Drawing Title
Side Elevation 1

Description Extensions

Scale Date Drawn By
1:100@A3 APRIL 2024 PS

Drawing Number
240019-PL-D 0010

Issue Date	Checked	Revision
10/02/2025	GT	3

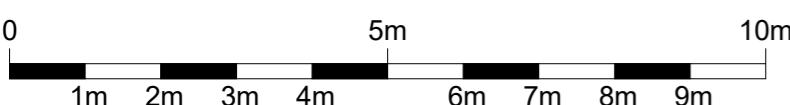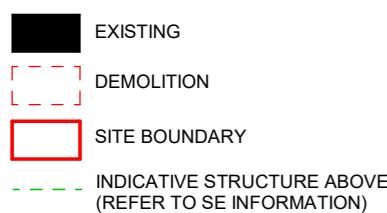

Side elevation 1 - Proposed

1 : 100

All dimensions are approximate only have been added for information purposes only.
Dimensions should be checked prior to construction or manufacture.

320 High Street
Harlington, Hayes,
Middlesex,
UB3 5DU

1.0203 432 3209

www.themarketdesignbuild.com
info@themarketdesignbuild.com

General Notes:

Copyright The Market Design & Build. No implied licence exists. This drawing should not be used to calculate areas for the purposes of valuation. Do not scale this drawing. All dimensions to be checked on the site by the contractor and such dimensions to be their responsibility. All work must comply with relevant British Standards and Building Regulations requirements. Drawing errors and omissions to be reported to the architect. To be read in conjunction with Architect's specification and other consultant information. All fixed furniture drawn is for guidance only. Refer to separate drawings and schedules.

Drawing Status:

PLANNING

Project Name
23 Daymer Gardens, HA5 2HW

Clients Name
Vik Suresh


Drawing Title
Side Elevation 2

Description Extensions

Scale
1:100@A3 Date
APRIL 2024 Drawn By
PS


Drawing Number
240019-PI-D 0011

Issue Date	Checked	Revision
10/02/2025	GT	3

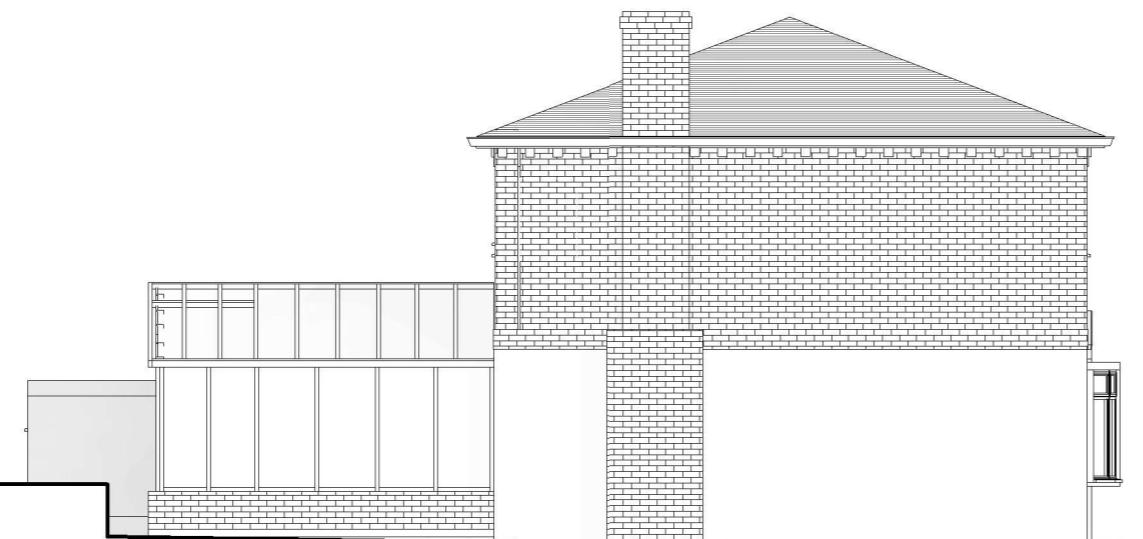



Side elevation 2 - Existing

1 : 100

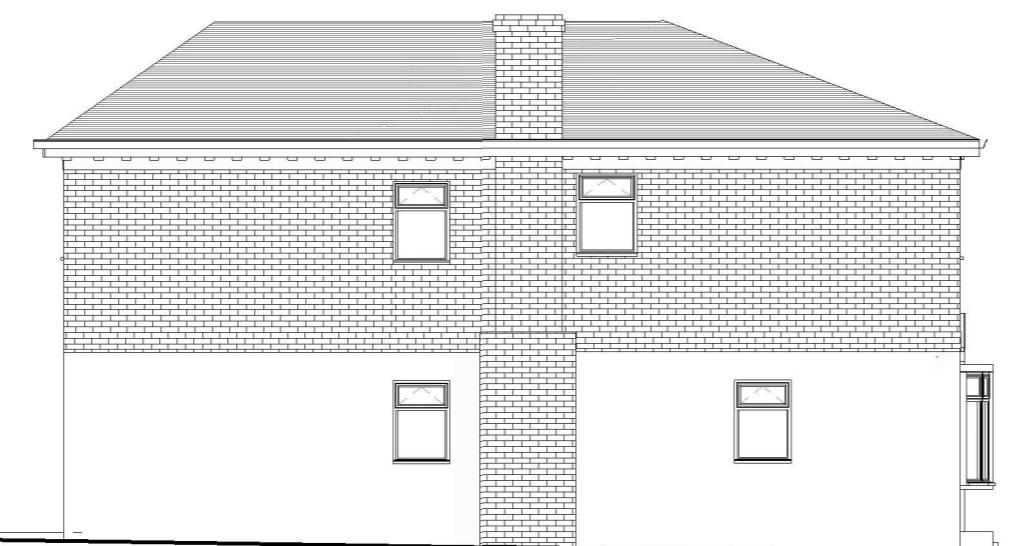

Side elevation 2 - Proposed

1:100

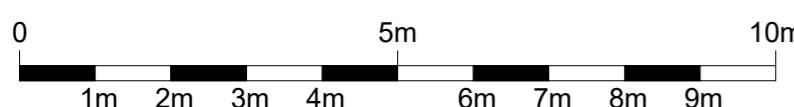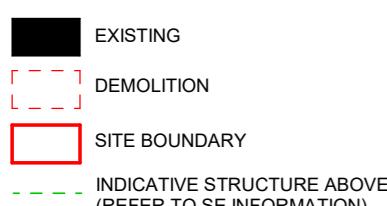

*All dimensions are approximate only have been added for information purposes only.
Dimensions should be checked prior to construction or manufacture.*