



Cuckoo Hill

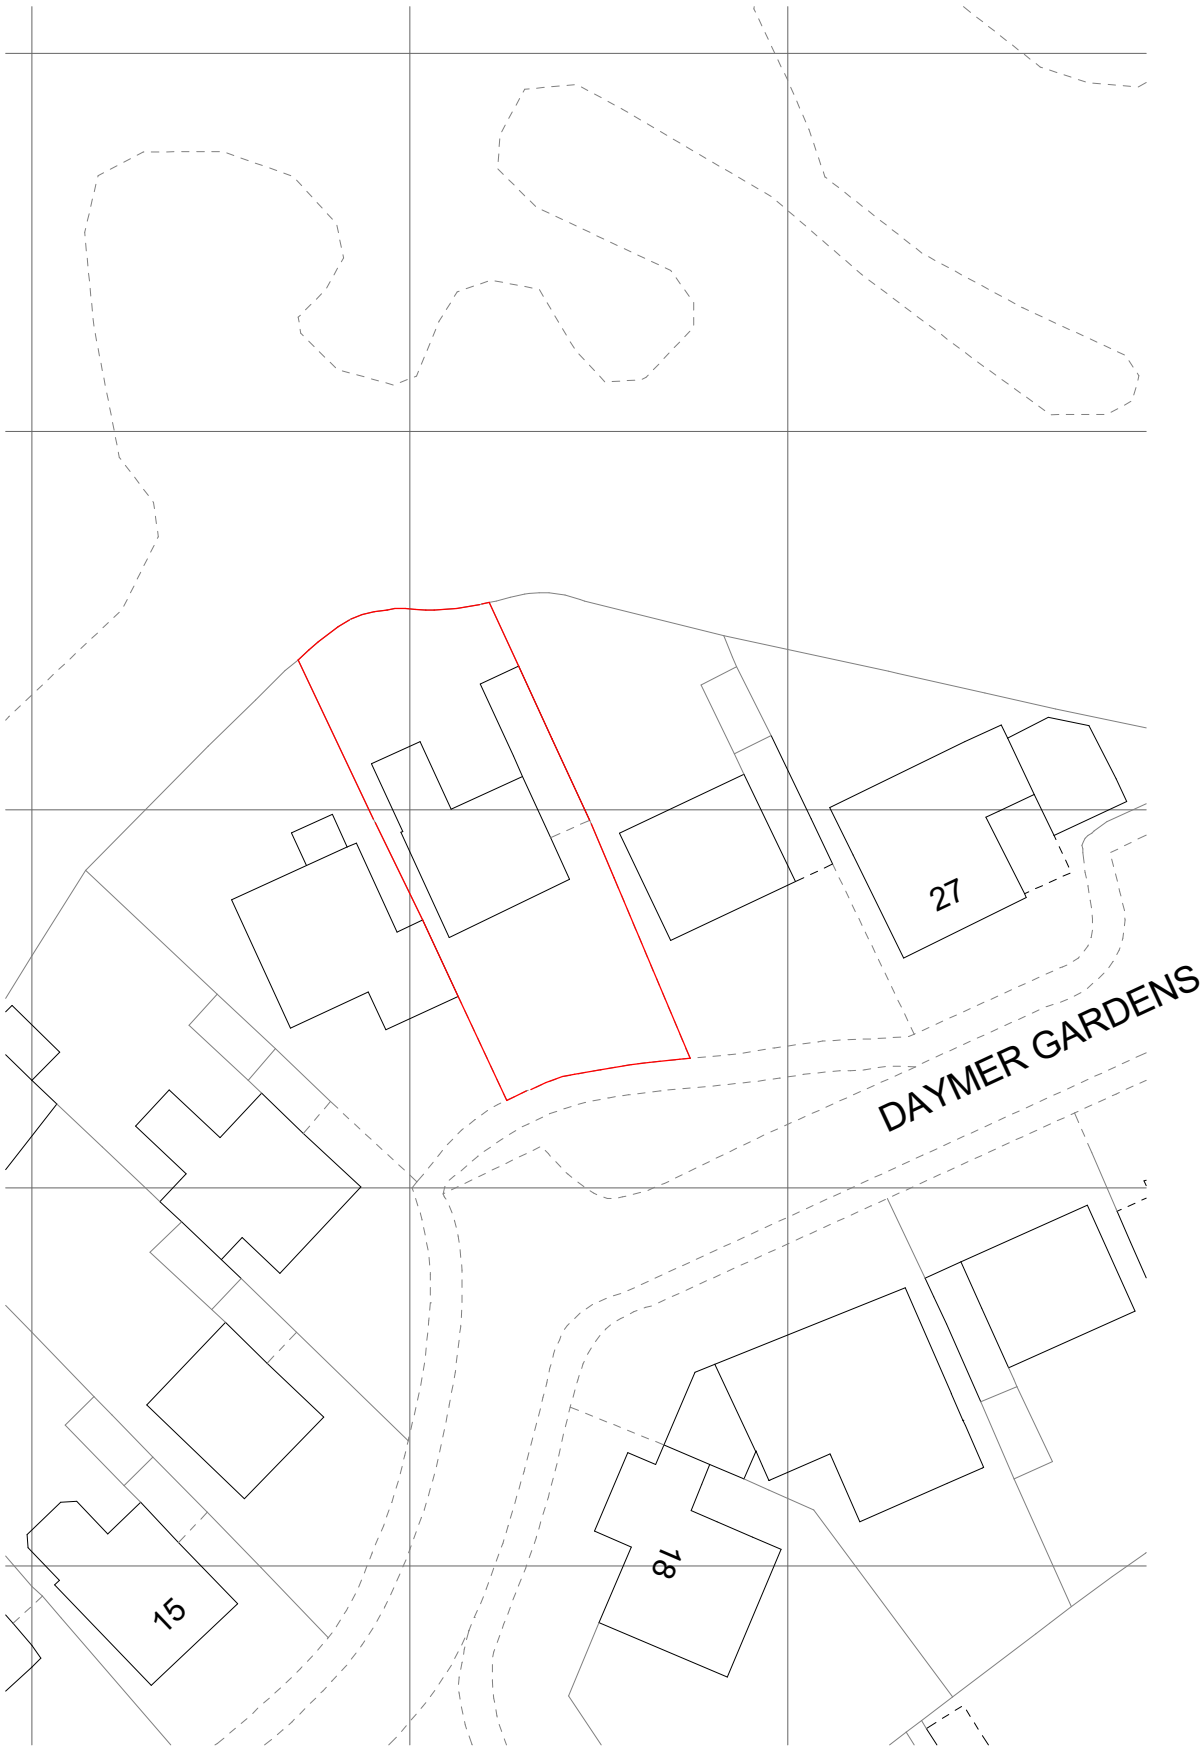

Block Plan Existing
1 : 500

Cuckoo Hill

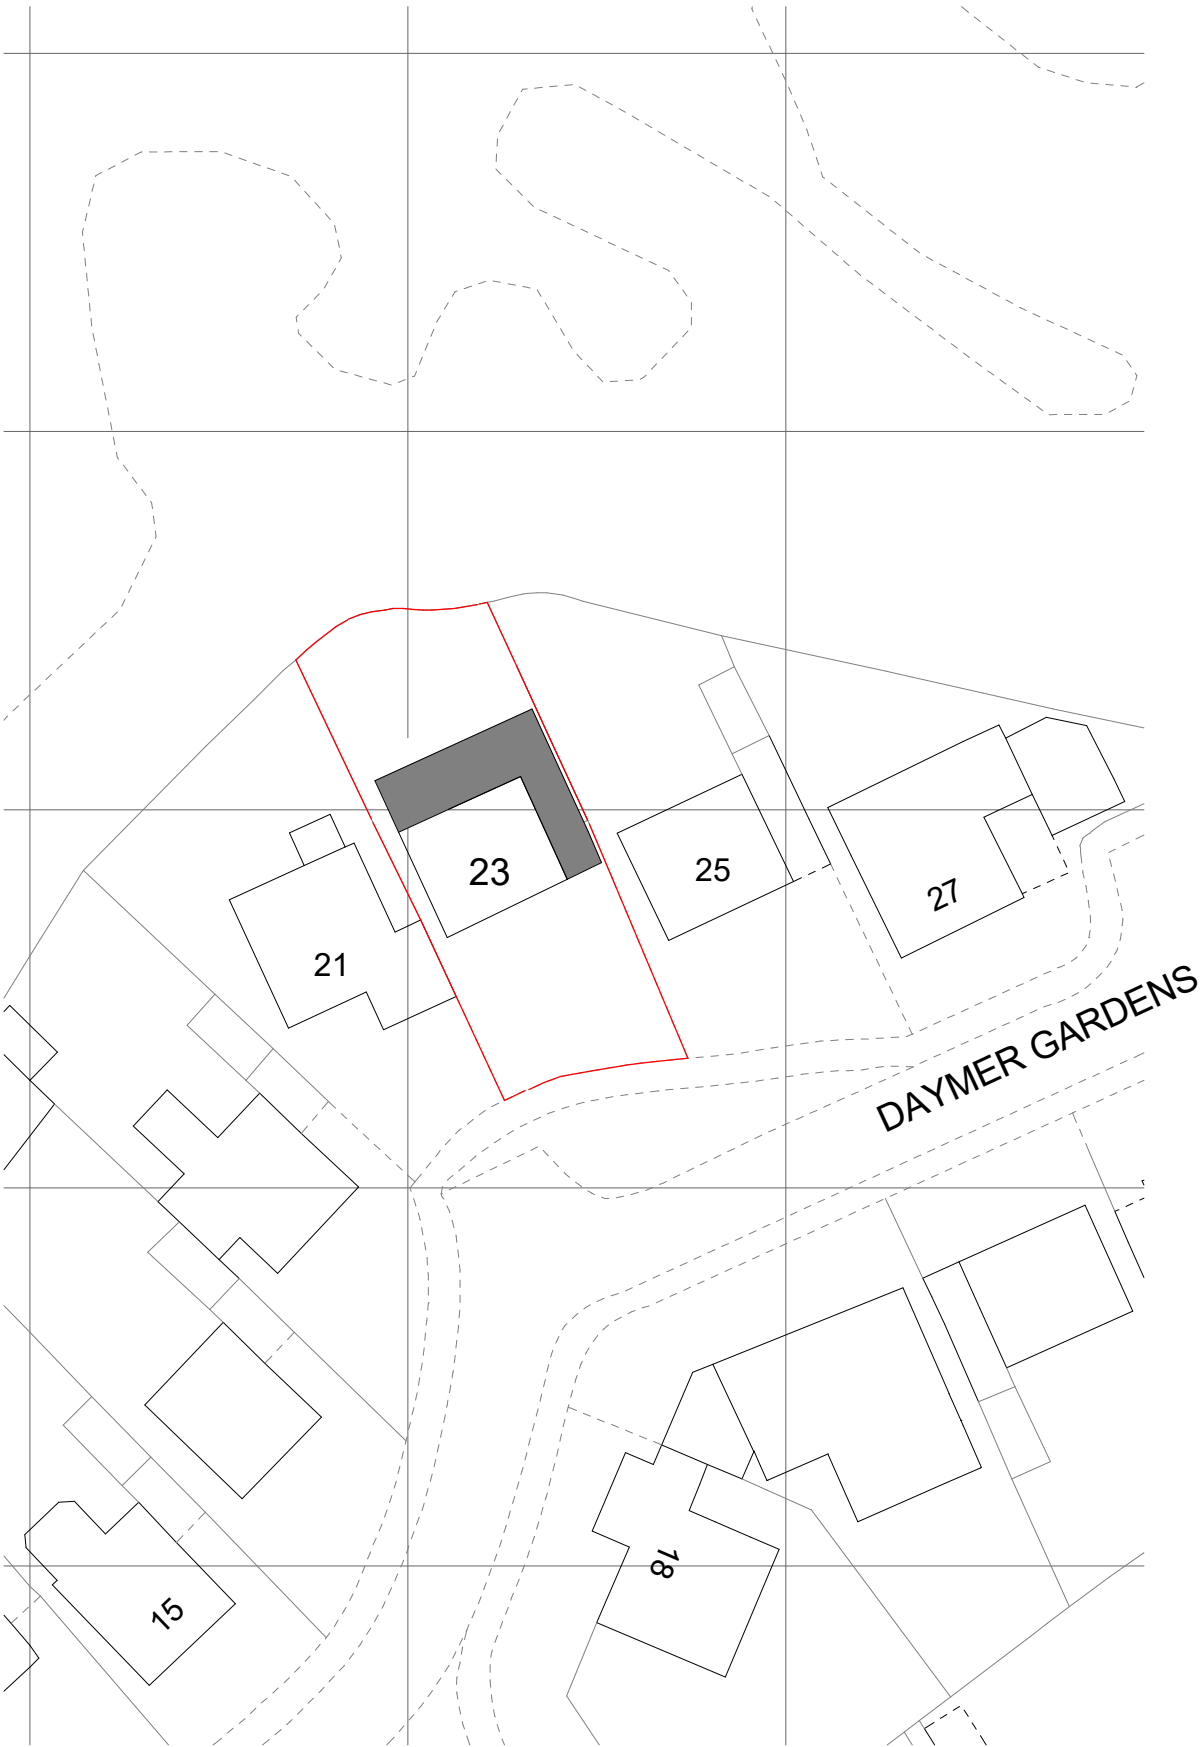

Block Plan Proposed
1 : 500

NO CHANGE IN THE BLOCK PLAN
APPROVED VERSION P5

320 High Street
Harlington, Hayes,
Middlesex,
UB3 5DU



t:0203 432 5269

www.themarketdesignbuild.com
info@themarketdesignbuild.com

General Notes:

Copyright The Market Design & Build. No implied licence exists. This drawing should not be used to calculate areas for the purposes of valuation. Do not scale this drawing. All dimensions to be checked on the site by the contractor and such dimensions to be their responsibility. All work must comply with relevant British Standards and Building Regulations requirements. Drawing errors and omissions to be reported to the architect. To be read in conjunction with Architect's specification and other consultant information. All fixed furniture drawn is for guidance only. Refer to separate drawings and schedules.

Drawing Status:

PLANNING

Rev.	Description	by	Date
1	P1	PS	06/11/2024
2	P2	PS	14/01/2025
3	P3	PS	10/02/2025
4	P4	PS	10/03/2025
5	P5	PS	20/06/2025
6	P6	PS	13/07/2026

Project Name
23 Daymer Gardens, HA5 2HW

Clients Name
Vik Suresh

Drawing Title
Block Plan

Description
Addition of skylights

Scale
1:100@A3

Date
APRIL 2024



Drawn By
PS

Drawing Number
240019-PL-D 0001

Issue Date
13/07/2026

Checked
GT

Revision
6

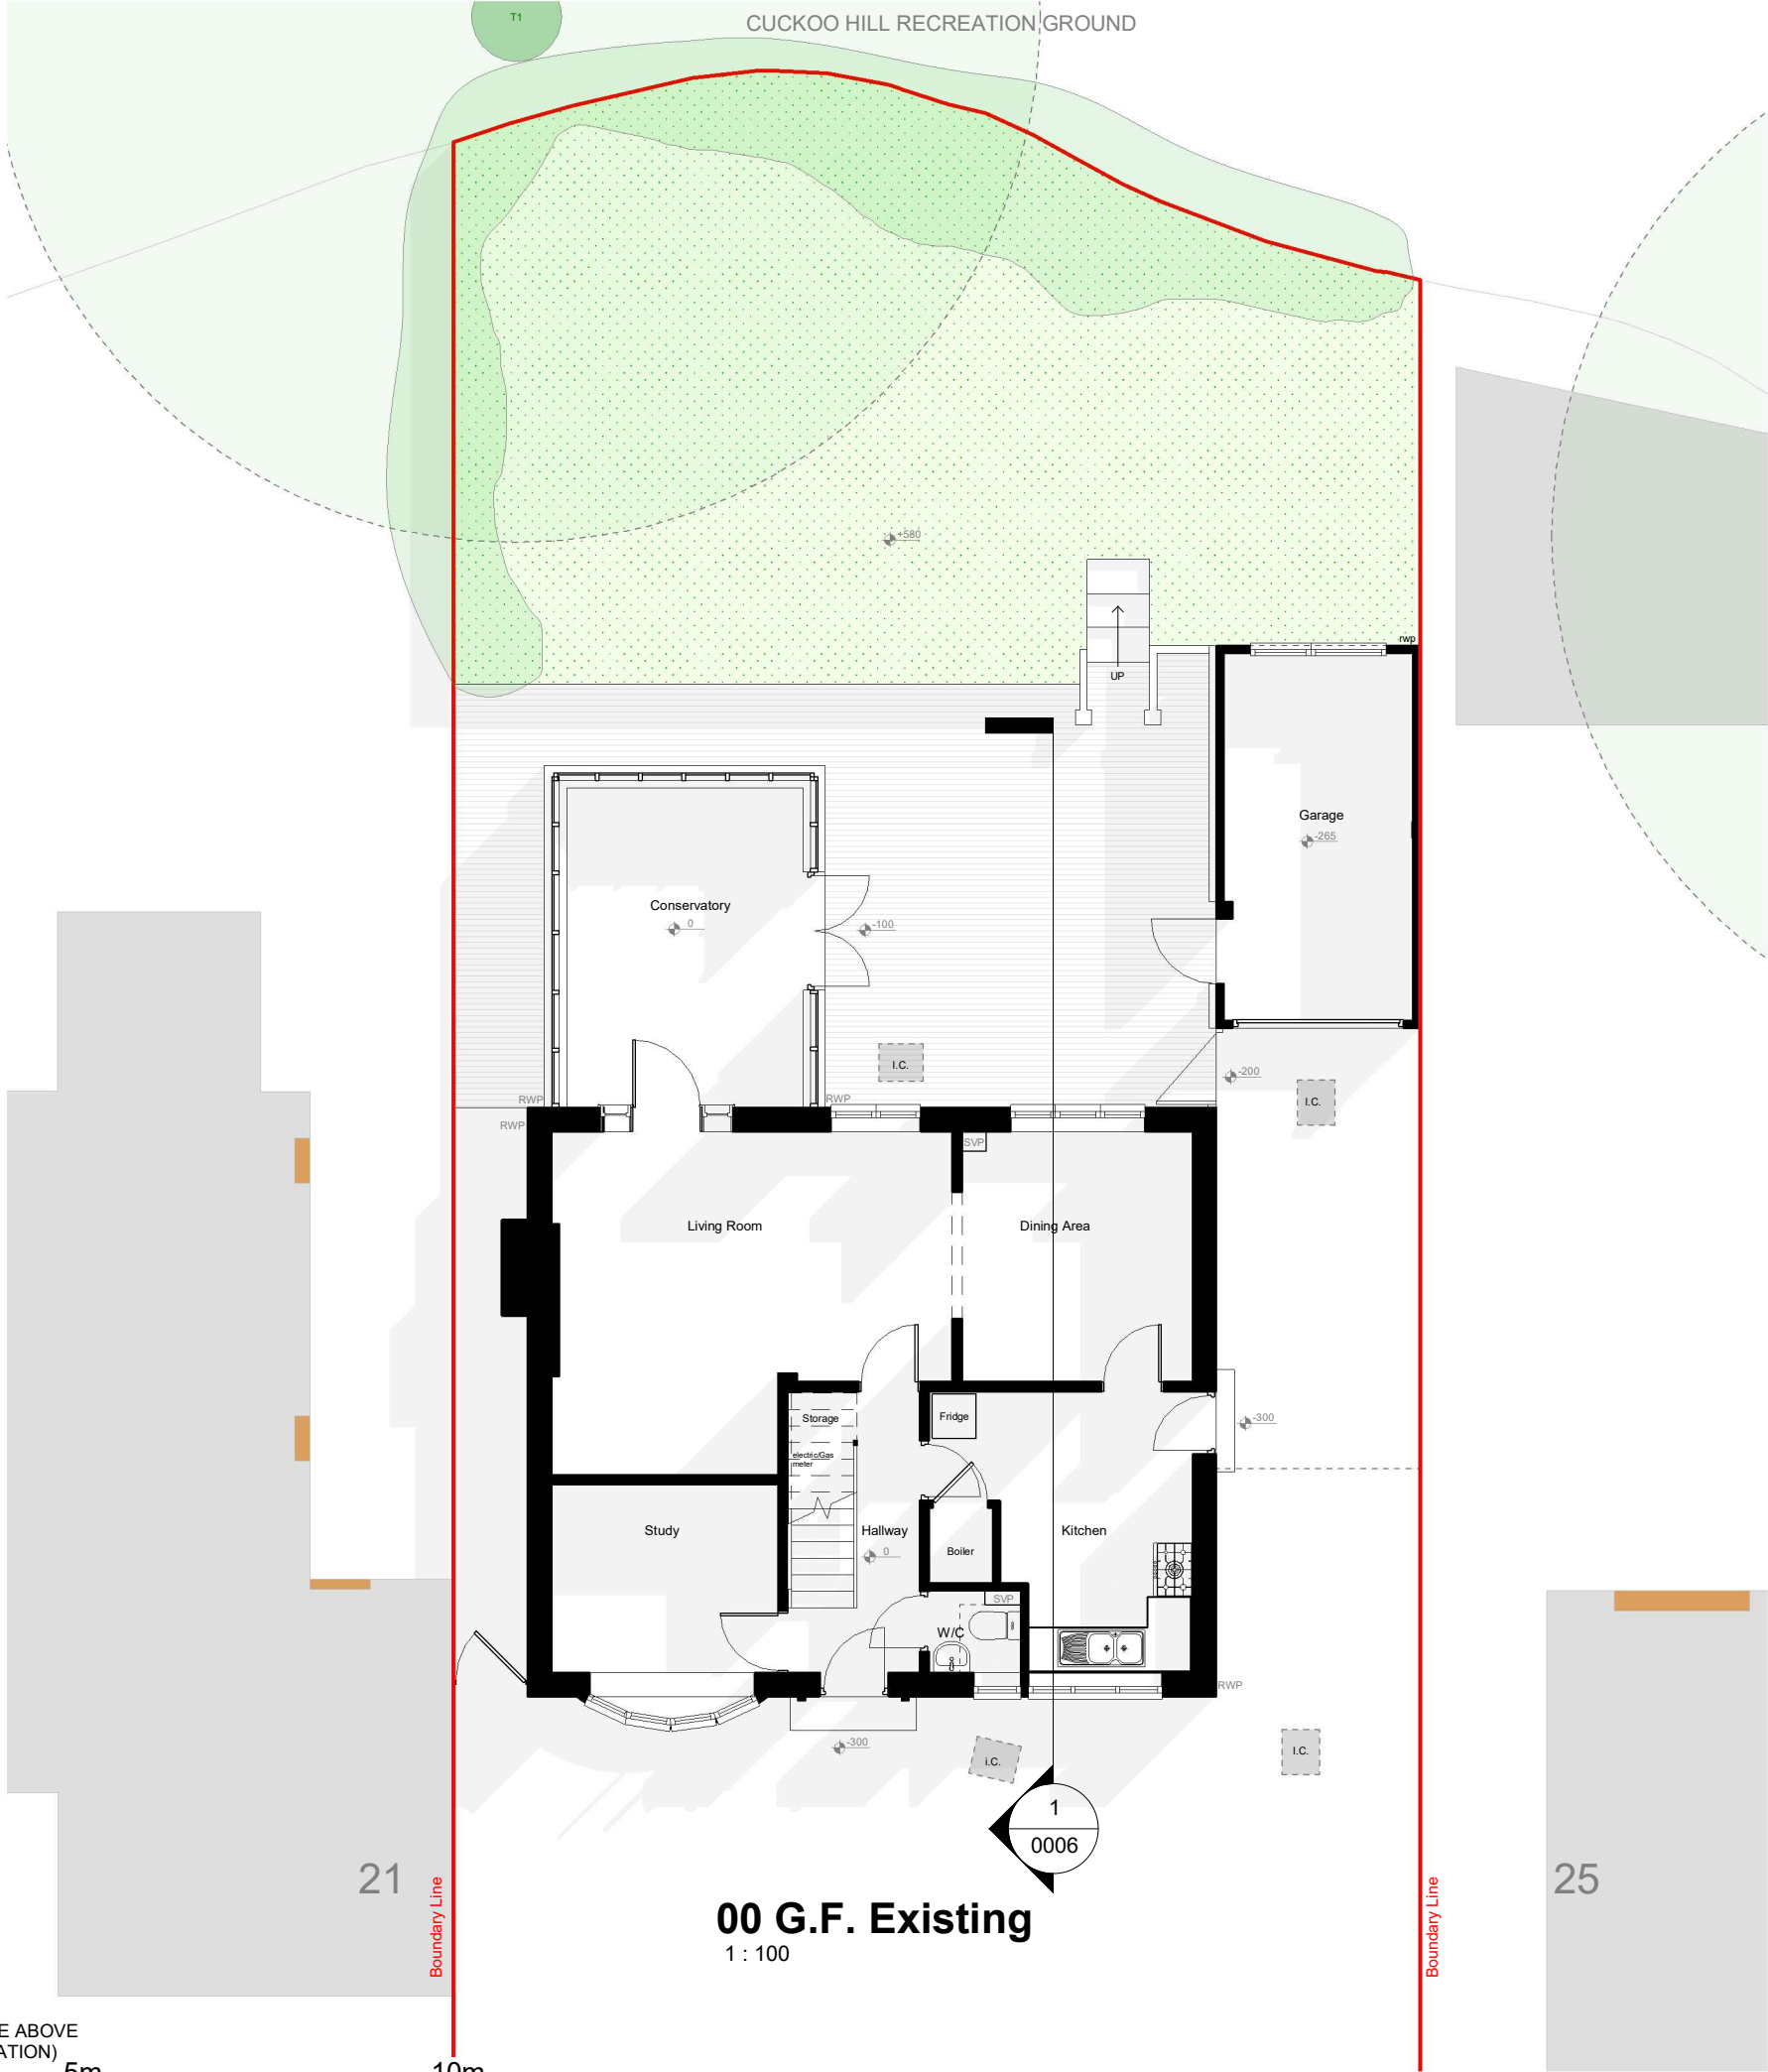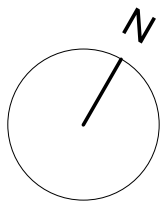

320 High Street
Harlington, Hayes,
Middlesex,
UB3 5DU



t:0203 432 5269

www.themarketdesignbuild.com
info@themarketdesignbuild.com

General Notes:

Copyright The Market Design & Build. No implied licence exists. This drawing should not be used to calculate areas for the purposes of valuation. Do not scale this drawing. All dimensions to be checked on the site by the contractor and such dimensions to be their responsibility. All work must comply with relevant British Standards and Building Regulations requirements. Drawing errors and omissions to be reported to the architect. To be read in conjunction with Architect's specification and other consultant information. All fixed furniture drawn is for guidance only. Refer to separate drawings and schedules.

Drawing Status:

PLANNING

Rev.	Description	by	Date
1	P1	PS	06/11/2024
2	P2	PS	14/01/2025
3	P3	PS	10/02/2025
4	P4	PS	10/03/2025
5	P5	PS	20/06/2025
6	P6	PS	13/07/2026

Project Name
23 Daymer Gardens, HA5 2HW

Clients Name
Vik Suresh

Drawing Title
Ground Floor

Description
Addition of skylights

Scale
1:100@A3

Date
APRIL 2024


Drawn By
PS

Drawing Number
240019-PL-D 0002

Issue Date
13/07/2026

Checked
GT

Revision
6

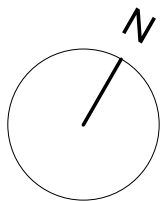

All dimensions are approximate only have been added for information purposes only.
Dimensions should be checked prior to construction or manufacture

320 High Street
Harlington, Hayes,
Middlesex,
UB3 5DU



t:0203 432 5269

www.themarketdesignbuild.com
info@themarketdesignbuild.com

General Notes:

Copyright The Market Design & Build. No implied licence exists. This drawing should not be used to calculate areas for the purposes of valuation. Do not scale this drawing. All dimensions to be checked on the site by the contractor and such dimensions to be their responsibility. All work must comply with relevant British Standards and Building Regulations requirements. Drawing errors and omissions to be reported to the architect. To be read in conjunction with Architect's specification and other consultant information. All fixed furniture drawn is for guidance only. Refer to separate drawings and schedules.

Drawing Status:

PLANNING

Rev.	Description	by	Date
1	P1	PS	06/11/2024
2	P2	PS	14/01/2025
3	P3	PS	10/02/2025
4	P4	PS	10/03/2025
5	P5	PS	20/06/2025
6	P6	PS	13/07/2026

Project Name
23 Daymer Gardens, HA5 2HW

Clients Name
Vik Suresh

Drawing Title
Ground Floor Proposed

Description
Addition of skylights


Scale 1:100@A3	Date APRIL 2024	Drawn By PS
-------------------	--------------------	----------------



Drawing Number
240019-PL-D 0002a

Issue Date 13/07/2026	Checked GT	Revision 6
--------------------------	---------------	---------------




00 G.F. Proposed
1 : 100

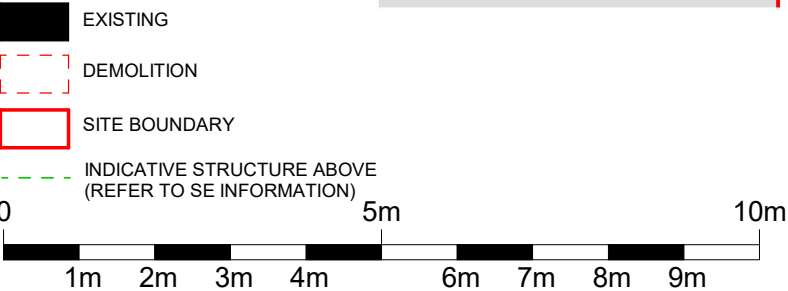


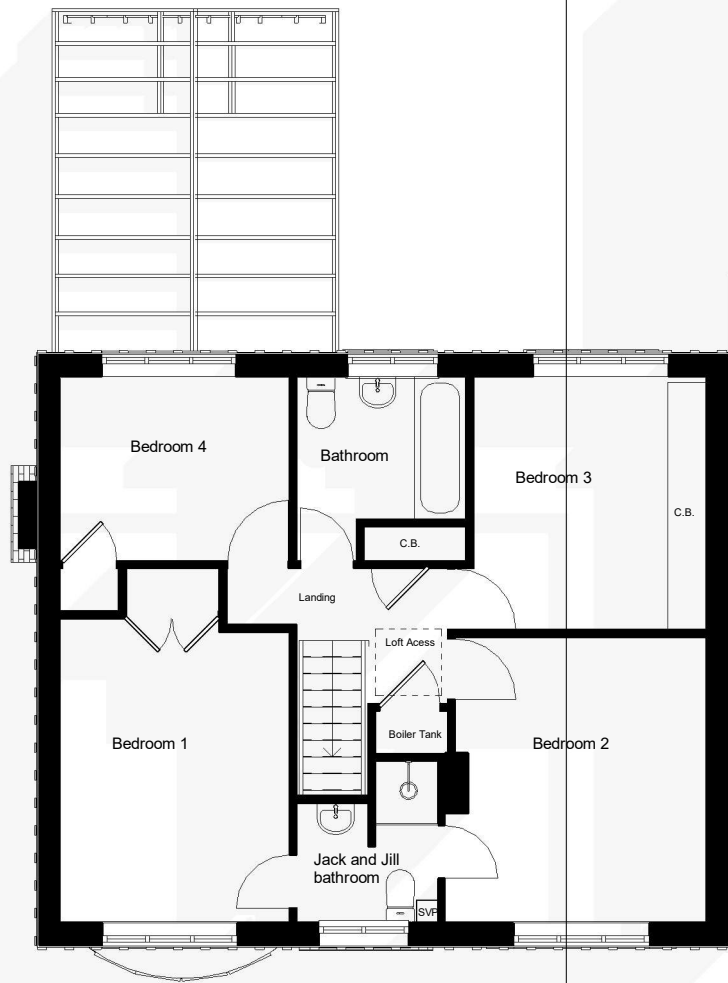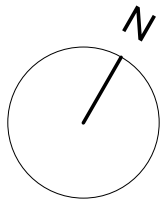

01 F.F. Existing
1 : 100

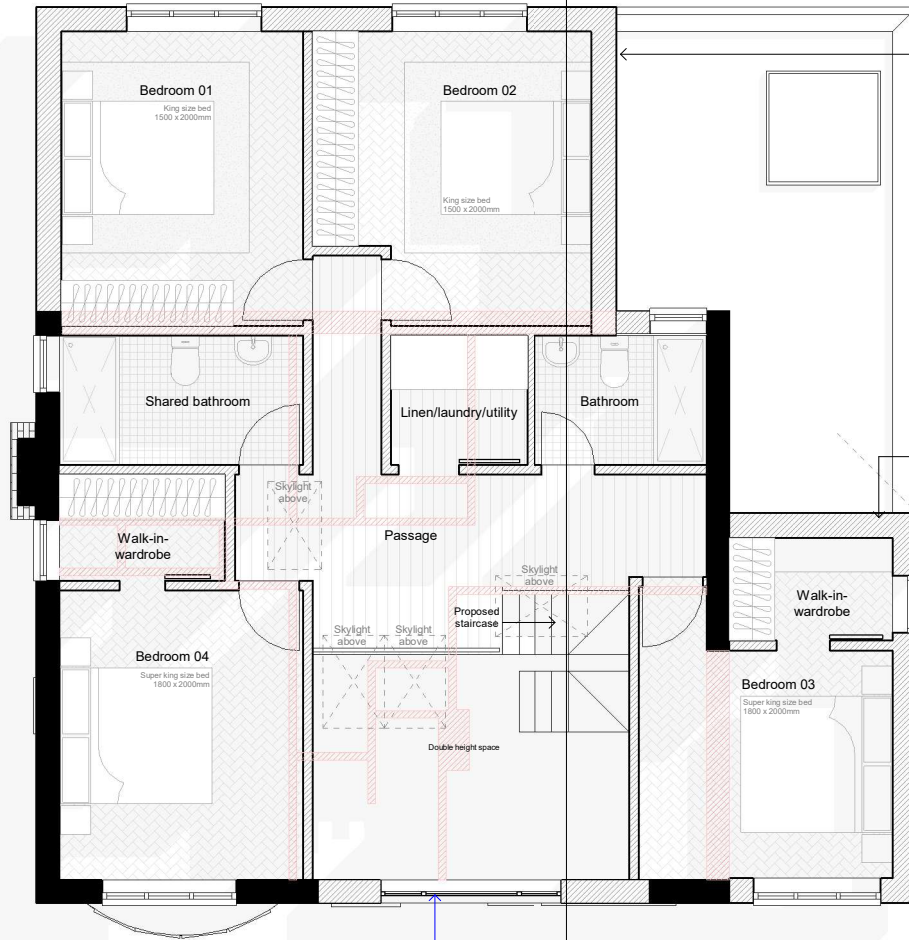

01 F.F. Proposed
1 : 100

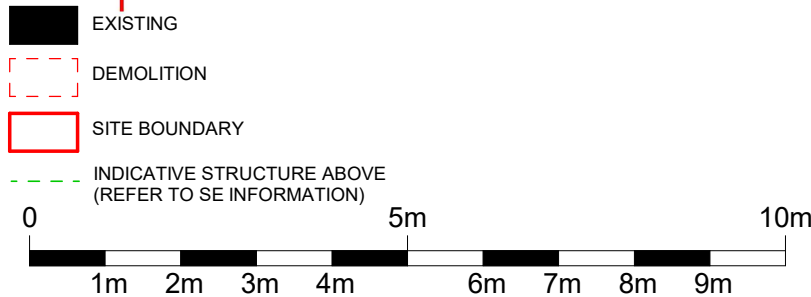

All dimensions are approximate only have been added for information purposes only.
Dimensions should be checked prior to construction or manufacture

320 High Street
Harlington, Hayes,
Middlesex,
UB3 5DU

t:0203 432 5269

www.themarketdesignbuild.com
info@themarketdesignbuild.com



General Notes:

Copyright The Market Design & Build. No implied licence exists. This drawing should not be used to calculate areas for the purposes of valuation. Do not scale this drawing. All dimensions to be checked on the site by the contractor and such dimensions to be their responsibility. All work must comply with relevant British Standards and Building Regulations requirements. Drawing errors and omissions to be reported to the architect. To be read in conjunction with Architect's specification and other consultant information. All fixed furniture drawn is for guidance only. Refer to separate drawings and schedules.

Drawing Status:

PLANNING

Rev.	Description	by	Date
1	P1	PS	06/11/2024
2	P2	PS	14/01/2025
3	P3	PS	10/02/2025
4	P4	PS	10/03/2025
5	P5	PS	20/06/2025
6	P6	PS	13/07/2026

Project Name
23 Daymer Gardens, HA5 2HW

Clients Name
Vik Suresh

Drawing Title
First Floor

Description
Addition of skylights

Scale
1:100@A3

Date
APRIL 2024



Drawn By
PS

Drawing Number
240019-PL-D 0003

Issue Date
13/07/2026


Checked
GT

Revision
6

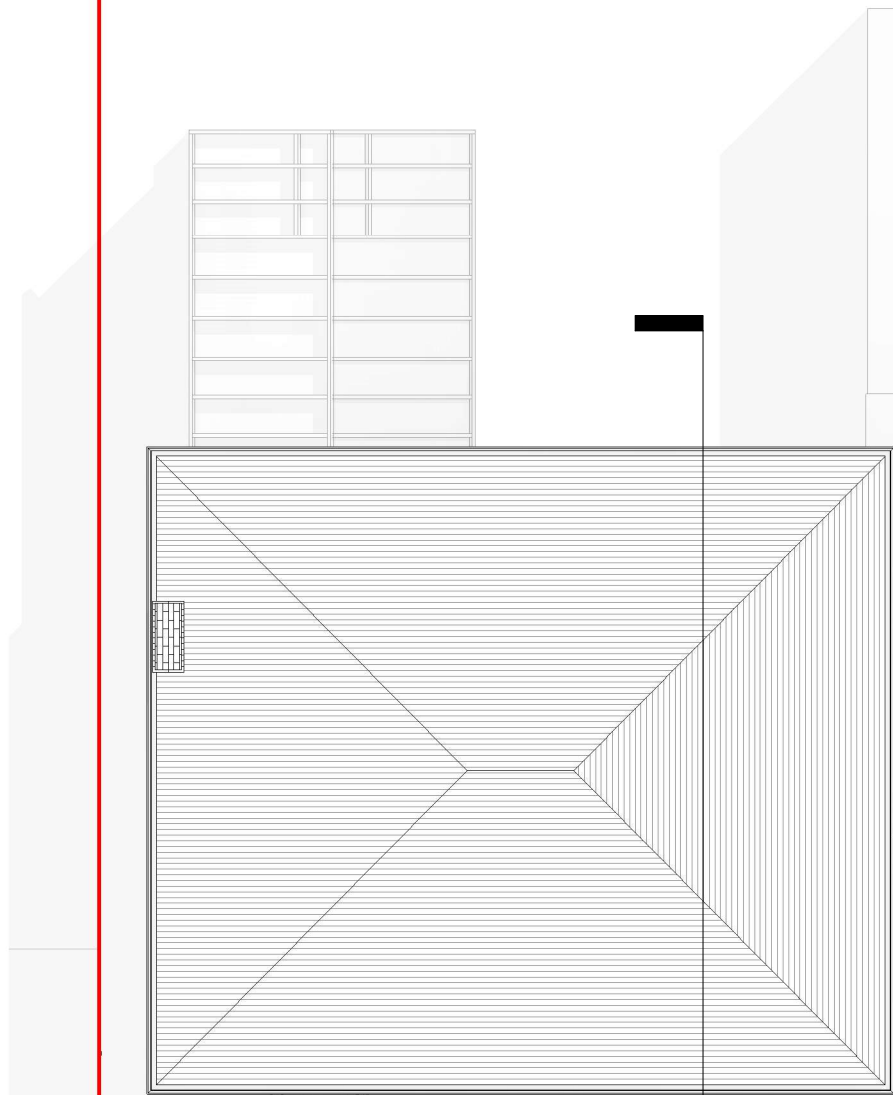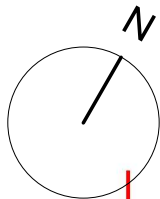


03 Roof Existing
1 : 100

- EXISTING
- DEMOLITION
- SITE BOUNDARY
- INDICATIVE STRUCTURE ABOVE
(REFER TO SE INFORMATION)

 

Removal of existing chimney

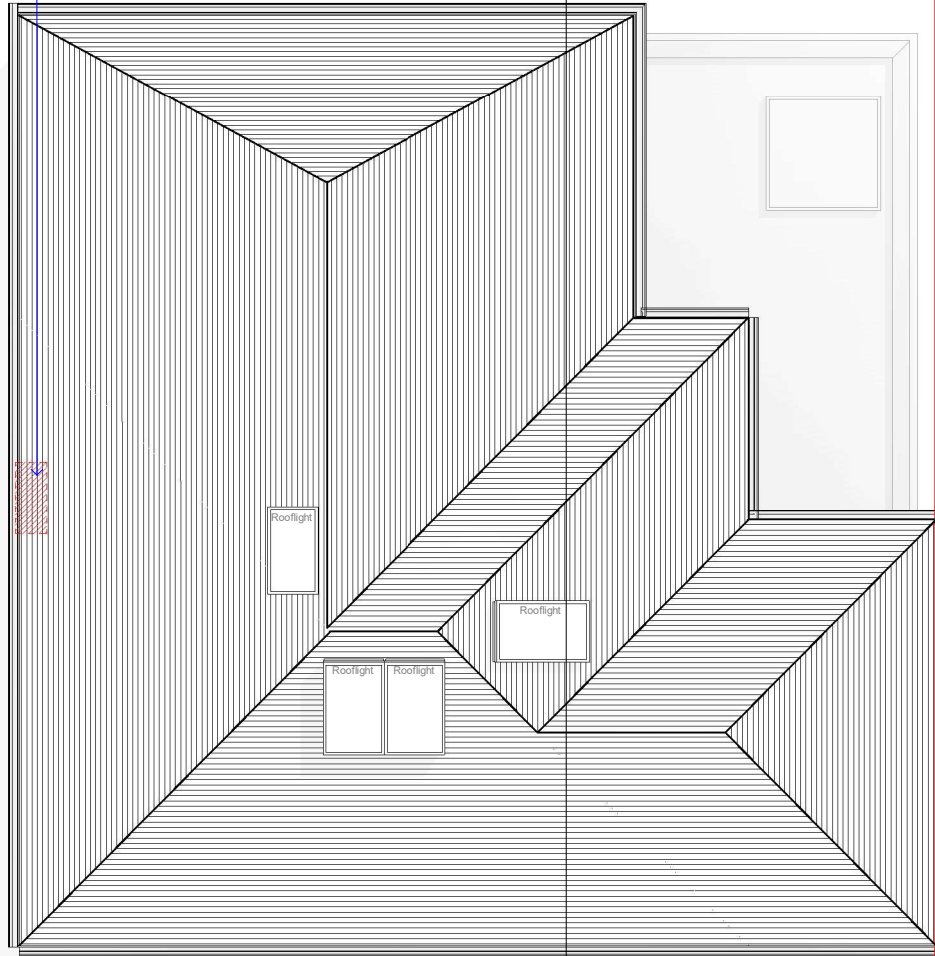

03 Roof Plan Proposed
1 : 100

All dimensions are approximate only have been added for information purposes only.
Dimensions should be checked prior to construction or manufacture

320 High Street
Harlington, Hayes,
Middlesex,
UB3 5DU

t:0203 432 5269

www.themarketdesignbuild.com
info@themarketdesignbuild.com



General Notes:

Copyright The Market Design & Build. No implied licence exists. This drawing should not be used to calculate areas for the purposes of valuation. Do not scale this drawing. All dimensions to be checked on the site by the contractor and such dimensions to be their responsibility. All work must comply with relevant British Standards and Building Regulations requirements. Drawing errors and omissions to be reported to the architect. To be read in conjunction with Architect's specification and other consultant information. All fixed furniture drawn is for guidance only. Refer to separate drawings and schedules.

Drawing Status:

PLANNING

Rev.	Description	by	Date
1	P1	PS	06/11/2024
2	P2	PS	14/01/2025
3	P3	PS	10/02/2025
4	P4	PS	10/03/2025
5	P5	PS	20/06/2025
6	P6	PS	13/07/2026

Project Name
23 Daymer Gardens, HA5 2HW

Clients Name
Vik Suresh

Drawing Title
Roof Plans

Description
Addition of skylights

Scale
1:100@A3

Date
APRIL 2024

Drawn By
PS

Drawing Number
240019-PL-D 0005

Issue Date
13/07/2026

Checked
GT

Revision
6

General Notes:

Copyright The Market Design & Build. No implied licence exists. This drawing should not be used to calculate areas for the purposes of valuation. Do not scale this drawing. All dimensions to be checked on the site by the contractor and such dimensions to be their responsibility. All work must comply with relevant British Standards and Building Regulations requirements. Drawing errors and omissions to be reported to the architect. To be read in conjunction with Architect's specification and other consultant information. All fixed furniture drawn is for guidance only. Refer to separate drawings and schedules.

Drawing Status:

PLANNING

Rev.	Description	by	Date
1	P1	PS	06/11/2024
2	P2	PS	14/01/2025
3	P3	PS	10/02/2025
4	P4	PS	10/03/2025
5	P5	PS	20/06/2025
6	P6	PS	13/07/2026

Project Name
23 Daymer Gardens, HA5 2HW

Clients Name
Vik Suresh

Drawing Title
Section 1

Description
Addition of skylights

Scale 1:100@A3	Date APRIL 2024	Drawn By PS
-------------------	--------------------	----------------

Drawing Number
240019-PL-D 0006

Issue Date 13/07/2026	Checked GT	Revision 6
--------------------------	---------------	---------------




Section 1 - Existing
1 : 100



Section 1 - Proposed
1 : 100

EXISTING
DEMOLITION
SITE BOUNDARY
INDICATIVE STRUCTURE ABOVE
(REFER TO SE INFORMATION)

 

All dimensions are approximate only have been added for information purposes only.
Dimensions should be checked prior to construction or manufacture

General Notes:

Copyright The Market Design & Build. No implied licence exists. This drawing should not be used to calculate areas for the purposes of valuation. Do not scale this drawing. All dimensions to be checked on the site by the contractor and such dimensions to be their responsibility. All work must comply with relevant British Standards and Building Regulations requirements. Drawing errors and omissions to be reported to the architect. To be read in conjunction with Architect's specification and other consultant information. All fixed furniture drawn is for guidance only. Refer to separate drawings and schedules.

Drawing Status:

PLANNING

Rev.	Description	by	Date
1	P1	PS	06/11/2024
2	P2	PS	14/01/2025
3	P3	PS	10/02/2025
4	P4	PS	10/03/2025
5	P5	PS	20/06/2025
6	P6	PS	13/07/2026

Project Name
23 Daymer Gardens, HA5 2HW

Clients Name
Vik Suresh

Drawing Title
Front Elevation

Description
Addition of skylights

Scale 1:100@A3	Date APRIL 2024	Drawn By PS
-------------------	--------------------	----------------

Drawing Number
240019-PL-D 0008


Issue Date 13/07/2026	Checked GT	Revision 6
--------------------------	---------------	---------------



Front elevation- Existing
1 : 100



Front elevation- Proposed
1 : 100

 

All dimensions are approximate only have been added for information purposes only.
Dimensions should be checked prior to construction or manufacture

General Notes:

Copyright The Market Design & Build. No implied licence exists. This drawing should not be used to calculate areas for the purposes of valuation. Do not scale this drawing. All dimensions to be checked on the site by the contractor and such dimensions to be their responsibility. All work must comply with relevant British Standards and Building Regulations requirements. Drawing errors and omissions to be reported to the architect. To be read in conjunction with Architect's specification and other consultant information. All fixed furniture drawn is for guidance only. Refer to separate drawings and schedules.

Drawing Status:

PLANNING

Rev.	Description	by	Date
1	P1	PS	06/11/2024
2	P2	PS	14/01/2025
3	P3	PS	10/02/2025
4	P4	PS	10/03/2025
5	P5	PS	20/06/2025
6	P6	PS	13/07/2026

Project Name
23 Daymer Gardens, HA5 2HW

Clients Name
Vik Suresh

Drawing Title
Rear Elevation

Description
Addition of skylights

Scale 1:100@A3	Date APRIL 2024	Drawn By PS
-------------------	--------------------	----------------

Drawing Number
240019-PL-D 0009

Issue Date 13/07/2026	Checked GT	Revision 6
--------------------------	---------------	---------------




Rear elevation - Existing
1 : 100



Rear elevation - Proposed
1 : 100

EXISTING
DEMOLITION
SITE BOUNDARY
INDICATIVE STRUCTURE ABOVE
(REFER TO SE INFORMATION)

 

All dimensions are approximate only have been added for information purposes only.
Dimensions should be checked prior to construction or manufacture

General Notes:

Copyright The Market Design & Build. No implied licence exists. This drawing should not be used to calculate areas for the purposes of valuation. Do not scale this drawing. All dimensions to be checked on the site by the contractor and such dimensions to be their responsibility. All work must comply with relevant British Standards and Building Regulations requirements. Drawing errors and omissions to be reported to the architect. To be read in conjunction with Architect's specification and other consultant information. All fixed furniture drawn is for guidance only. Refer to separate drawings and schedules.

Drawing Status:

PLANNING

Rev.	Description	by	Date
1	P1	PS	06/11/2024
2	P2	PS	14/01/2025
3	P3	PS	10/02/2025
4	P4	PS	10/03/2025
5	P5	PS	20/06/2025
6	P6	PS	13/07/2026

Project Name
23 Daymer Gardens, HA5 2HW

Clients Name
Vik Suresh

Drawing Title
Side Elevation 1

Description
Addition of skylights

Scale
1:100@A3

Date
APRIL 2024

Drawn By
PS

Drawing Number
240019-PL-D 0010


Issue Date
13/07/2026

Checked
GT

Revision
6



Side elevation 1 - Existing
1 : 100

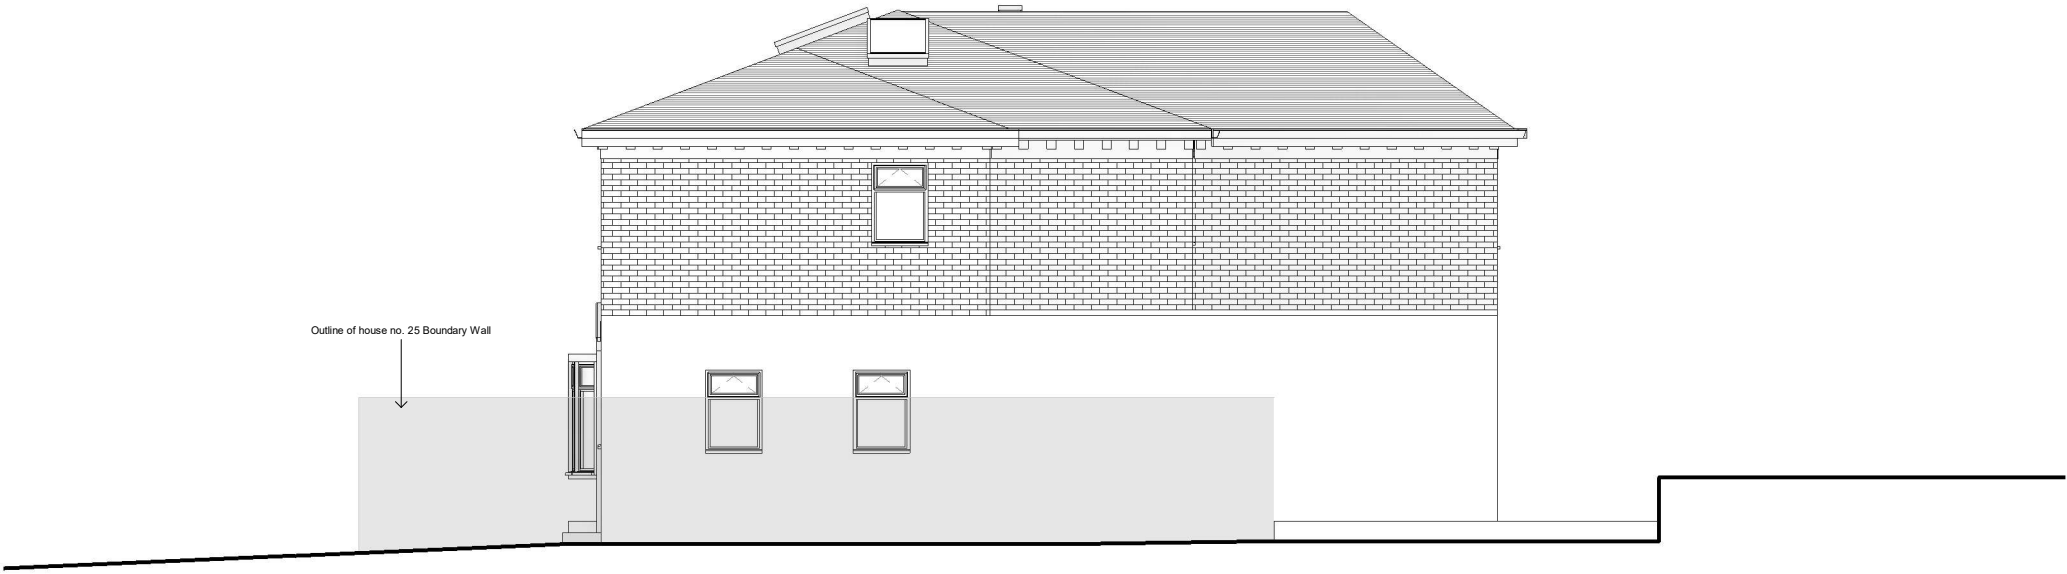


Side elevation 1 - Proposed
1 : 100

NO CHANGE IN THE SIDE ELEVATION 1
APPROVED VERSION P5

All dimensions are approximate only have been added for information purposes only.
Dimensions should be checked prior to construction or manufacture

- EXISTING
- DEMOLITION
- SITE BOUNDARY
- INDICATIVE STRUCTURE ABOVE
(REFER TO SE INFORMATION)

 

General Notes:

Copyright The Market Design & Build. No implied licence exists. This drawing should not be used to calculate areas for the purposes of valuation. Do not scale this drawing. All dimensions to be checked on the site by the contractor and such dimensions to be their responsibility. All work must comply with relevant British Standards and Building Regulations requirements. Drawing errors and omissions to be reported to the architect. To be read in conjunction with Architect's specification and other consultant information. All fixed furniture drawn is for guidance only. Refer to separate drawings and schedules.

Drawing Status:

PLANNING

Rev.	Description	by	Date
1	P1	PS	06/11/2024
2	P2	PS	14/01/2025
3	P3	PS	10/02/2025
4	P4	PS	10/03/2025
5	P5	PS	20/06/2025
6	P6	PS	13/07/2026

Project Name
23 Daymer Gardens, HA5 2HW

Clients Name
Vik Suresh


Drawing Title
Side Elevation 2

Description
Addition of skylights


Scale 1:100@A3	Date APRIL 2024	Drawn By PS
-------------------	--------------------	----------------

Drawing Number
240019-PL-D 0011

Issue Date 13/07/2026	Checked GT	Revision 6
--------------------------	---------------	---------------

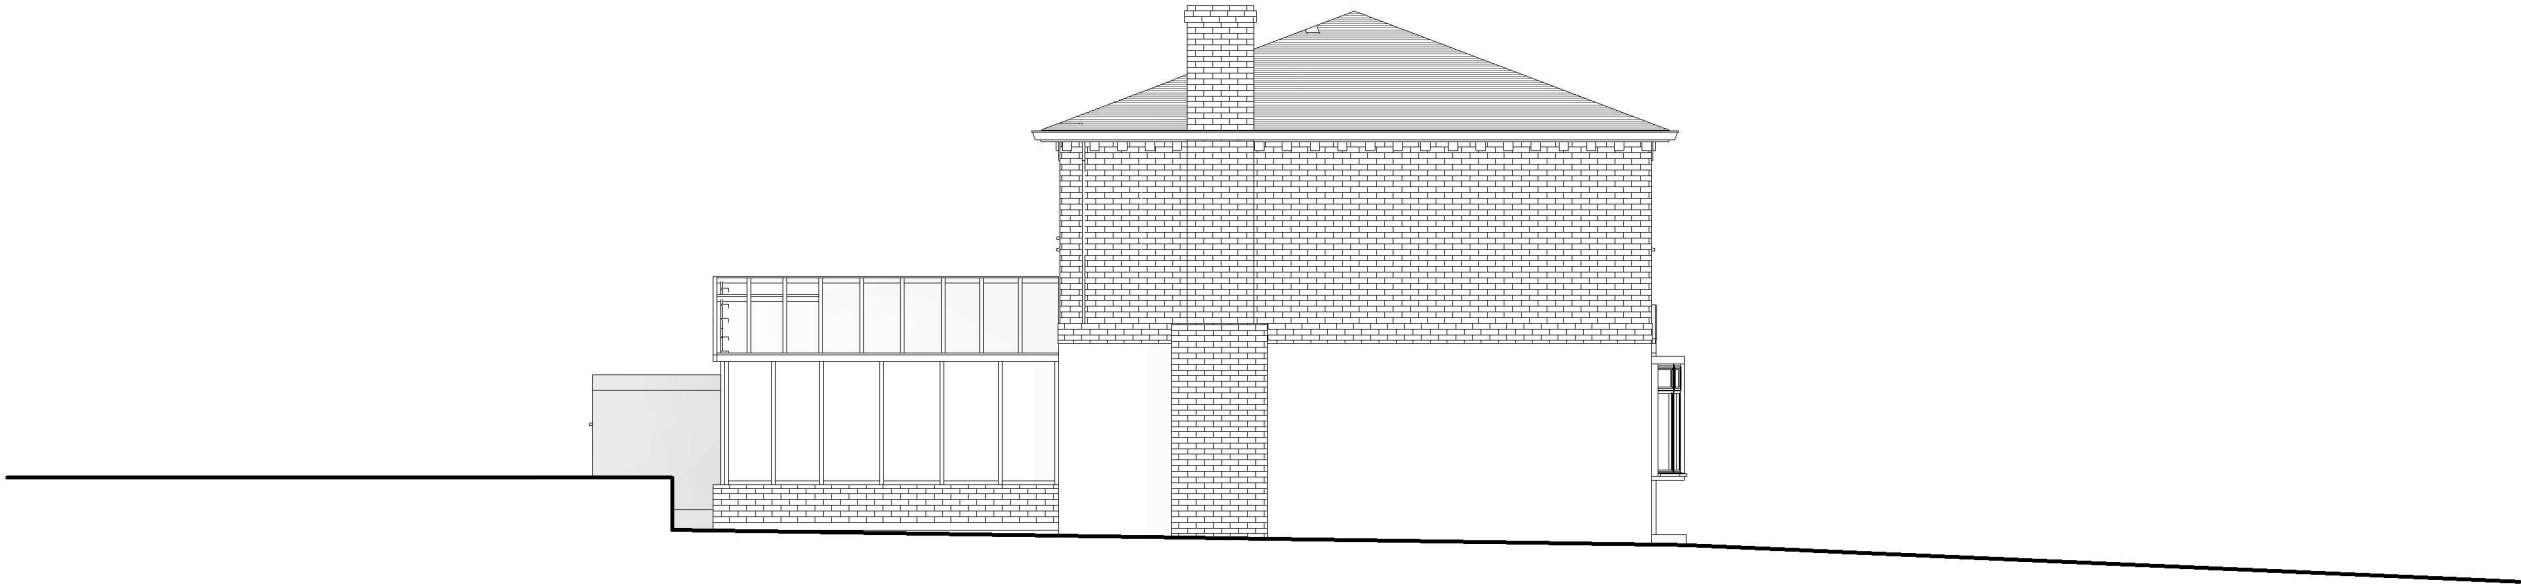

Side elevation 2 - Existing
1 : 100

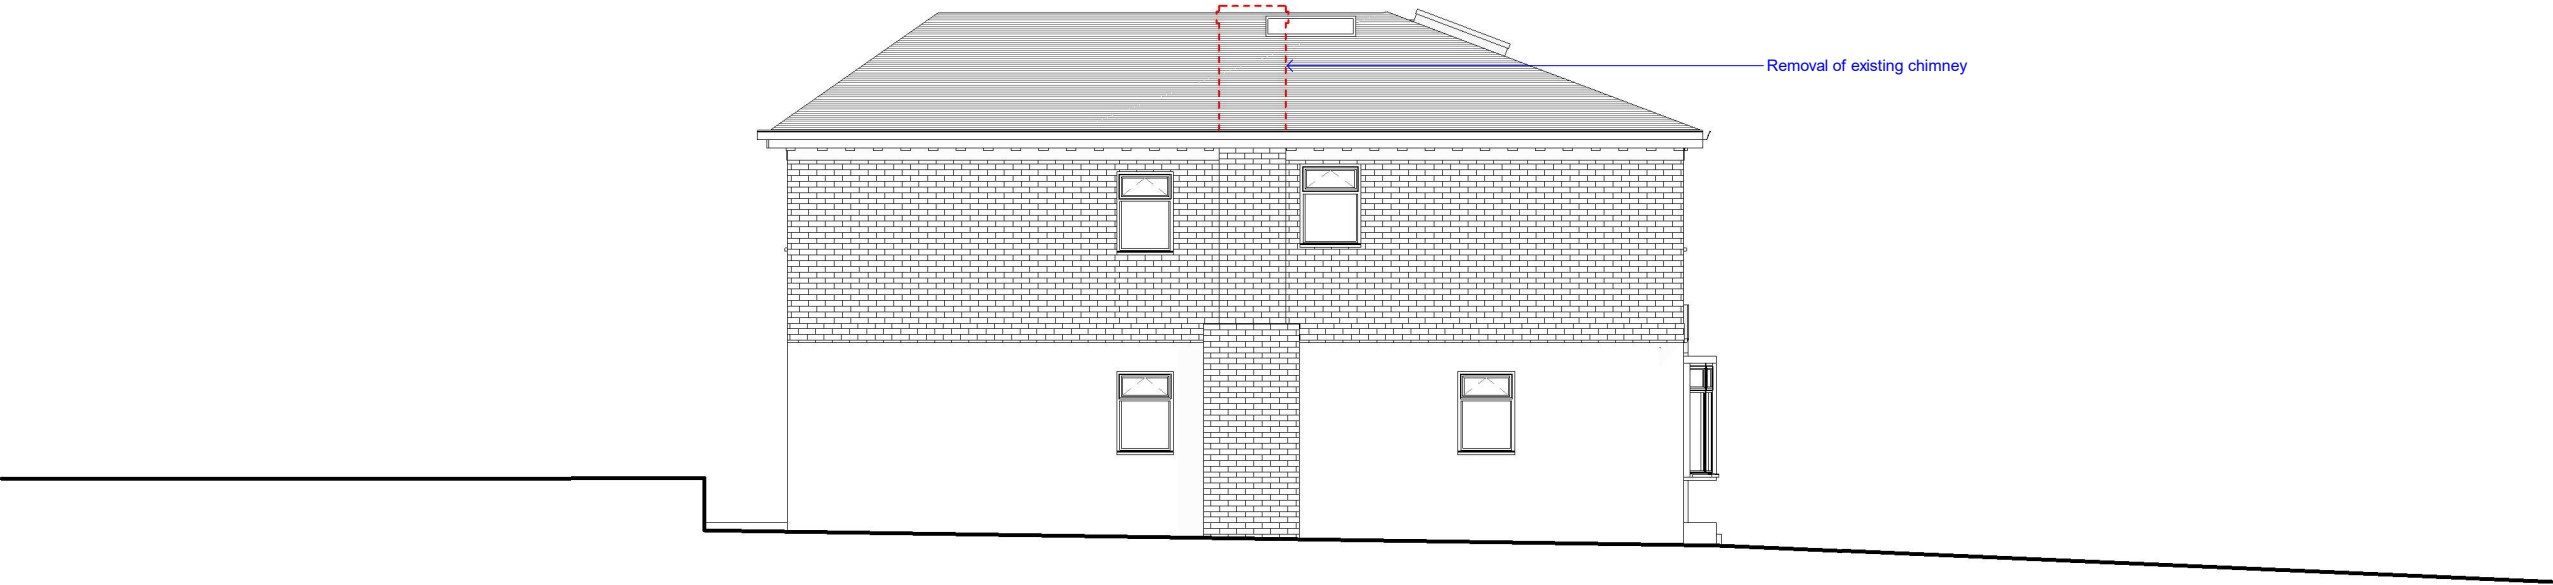


Side elevation 2 - Proposed
1 : 100

- EXISTING

DEMOLITION

SITE BOUNDARY

INDICATIVE STRUCTURE ABOVE
(REFER TO SE INFORMATION)

 

All dimensions are approximate only have been added for information purposes only.
Dimensions should be checked prior to construction or manufacture