




01856 898 022
www.UKPlanningMaps.com

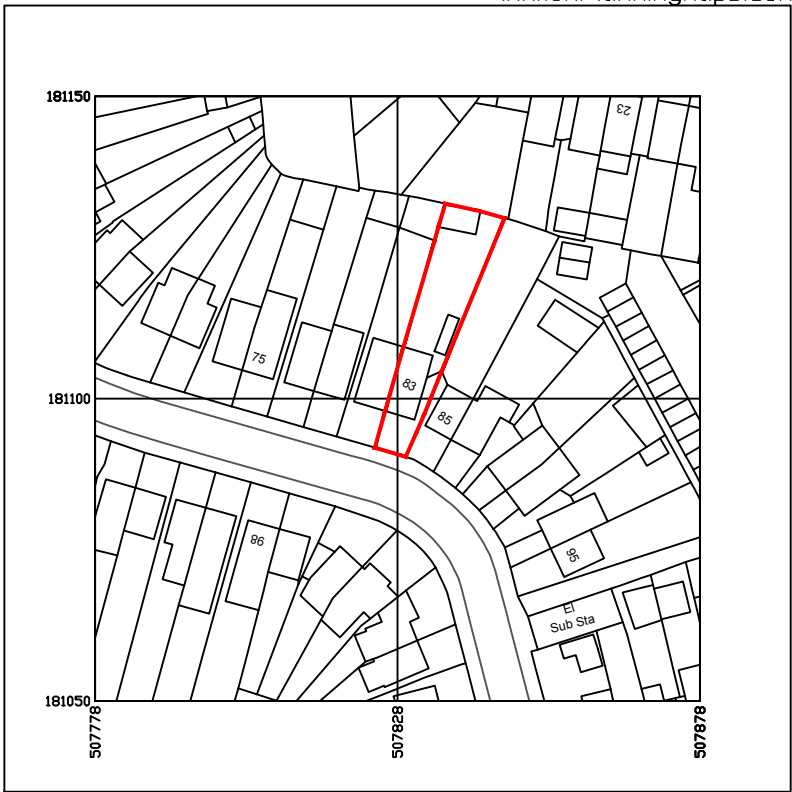


Produced on 17 June 2025 from the Ordnance Survey National Geographic Database and incorporating surveyed revision available at this date.
This map shows the area bounded by 507778 181050, 507878 181050, 507778 181150, 507778 181050.
Crown copyright and database rights 2025 OS 100054135. Supplied by copla ltd trading as UKPlanningMaps.com a licensed Ordnance Survey partner (OS 100054135).
Data licence expires 17 June 2026. Unique plan reference: v1f//1271142/1705332



EXISTING LOCATION PLAN
Scale 1:1250




01856 898 022
www.UKPlanningMaps.com

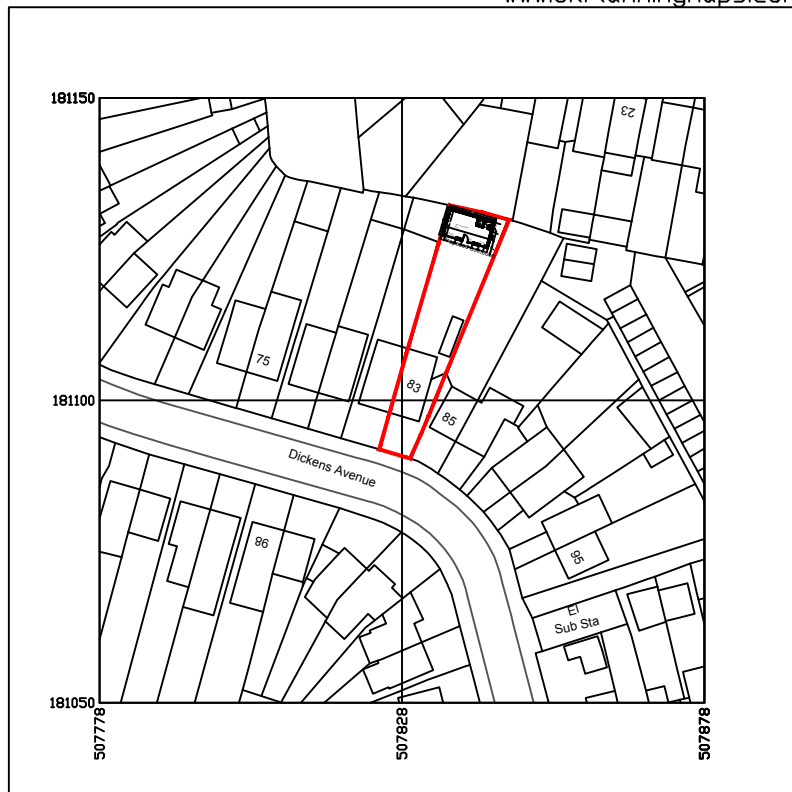


Produced on 17 June 2025 from the Ordnance Survey National Geographic Database and incorporating surveyed revision available at this date.
This map shows the area bounded by 507778 181050, 507878 181050, 507778 181150, 507778 181050.
Crown copyright and database rights 2025 OS 100054135. Supplied by copla ltd trading as UKPlanningMaps.com a licensed Ordnance Survey partner (OS 100054135).
Data licence expires 17 June 2026. Unique plan reference: v1f//1271142/1705332



PROPOSED LOCATION PLAN
Scale 1:1250

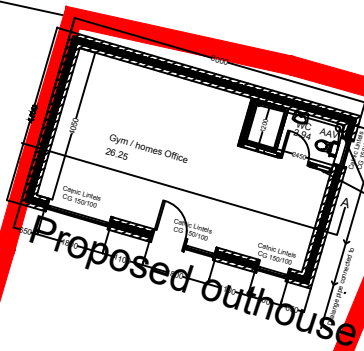

PROPOSED SITE PLAN
1:200

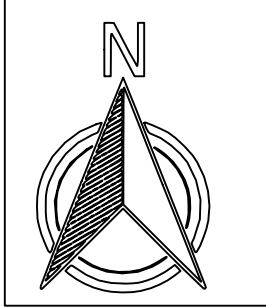

EXISTING SITE PLAN
1:200

RevNo	Revision note	Date	Signature	Checked
CLIENT				
VIKRAM				
DRAW BY				
AADYA'S BUILDERS LTD, 6B EARLS GRAY STREET, MAUCHLINE, KA5 5AD				
PROJECT				
PROPSOED OUTHOUSE 83 DICKENS AVENUE, UXBRIDGE, UB8 3DN				
DRAWING NO			REV	
A-2024-P-01			0	
SCALE	SHEET	DATE		
1:1250 1:200	A-2	6TH JULY 2025		
STATUS				
PLANNING				