




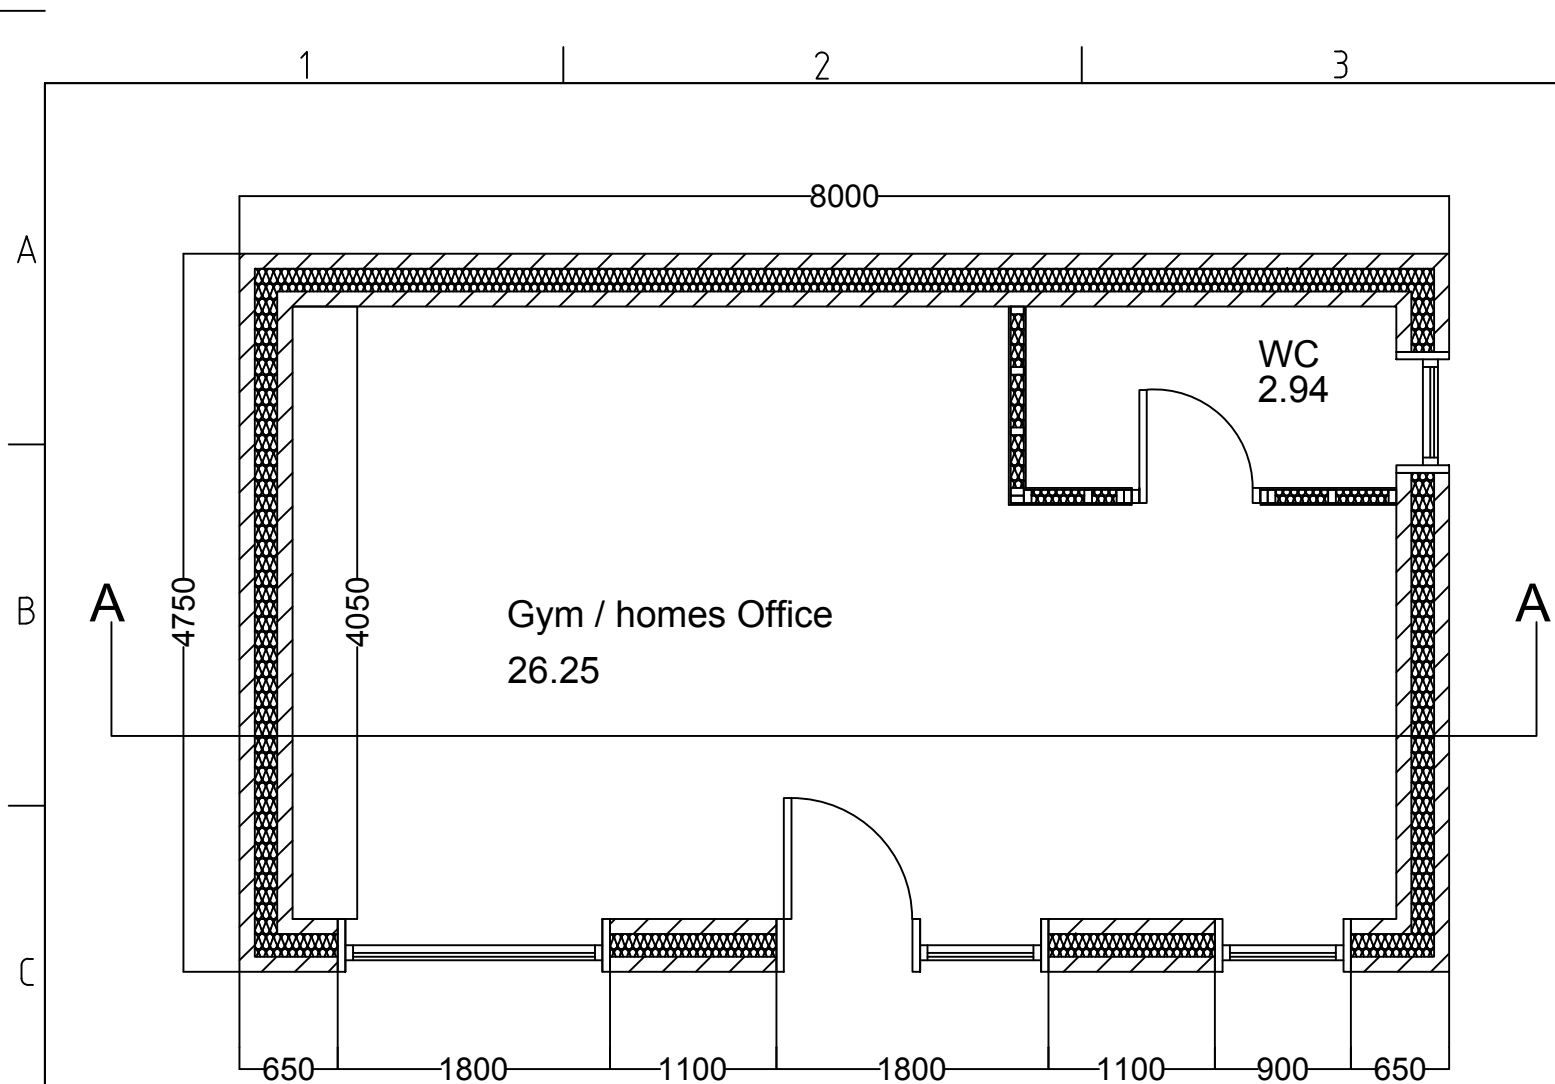

FLOOR PLAN

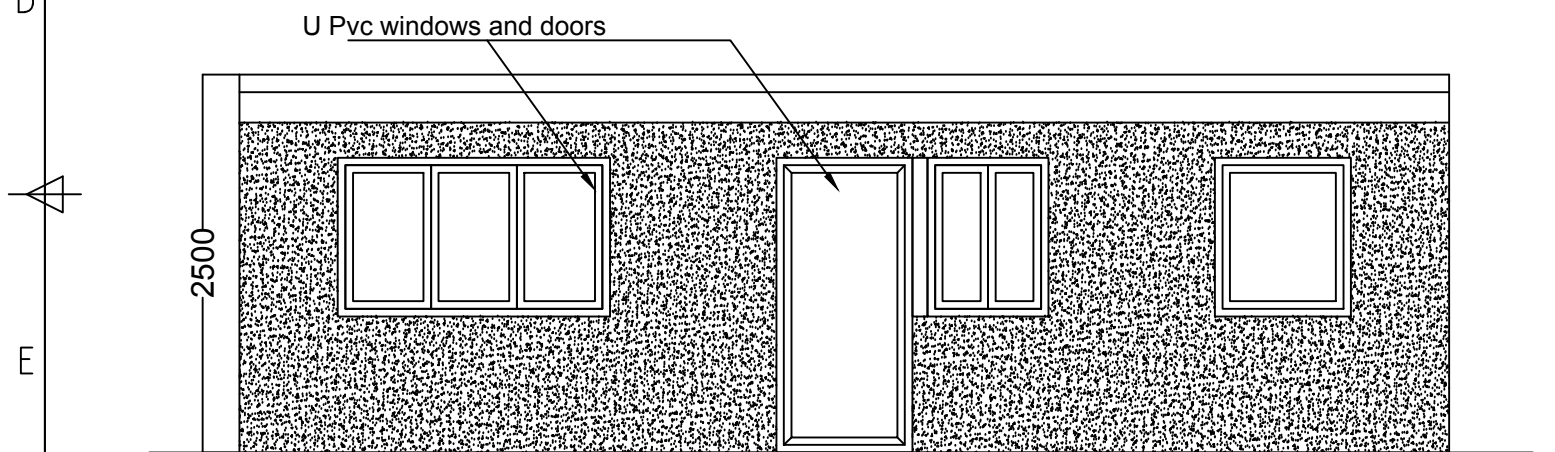


FRONT ELEVATION

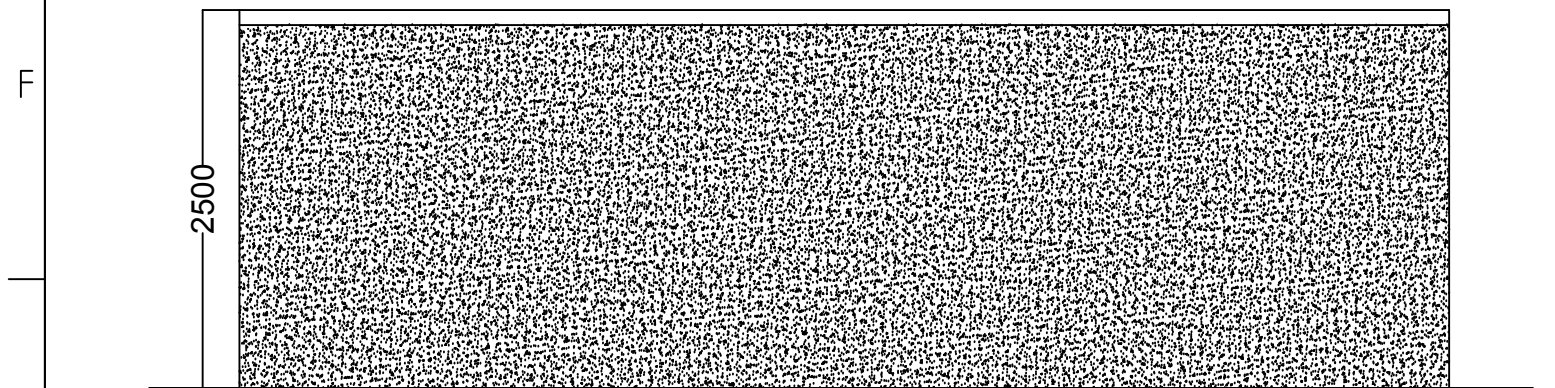


BACK ELEVATION
Scale 1:50

COLD DECK FLAT ROOF 8X2 TIMBER JOISTS

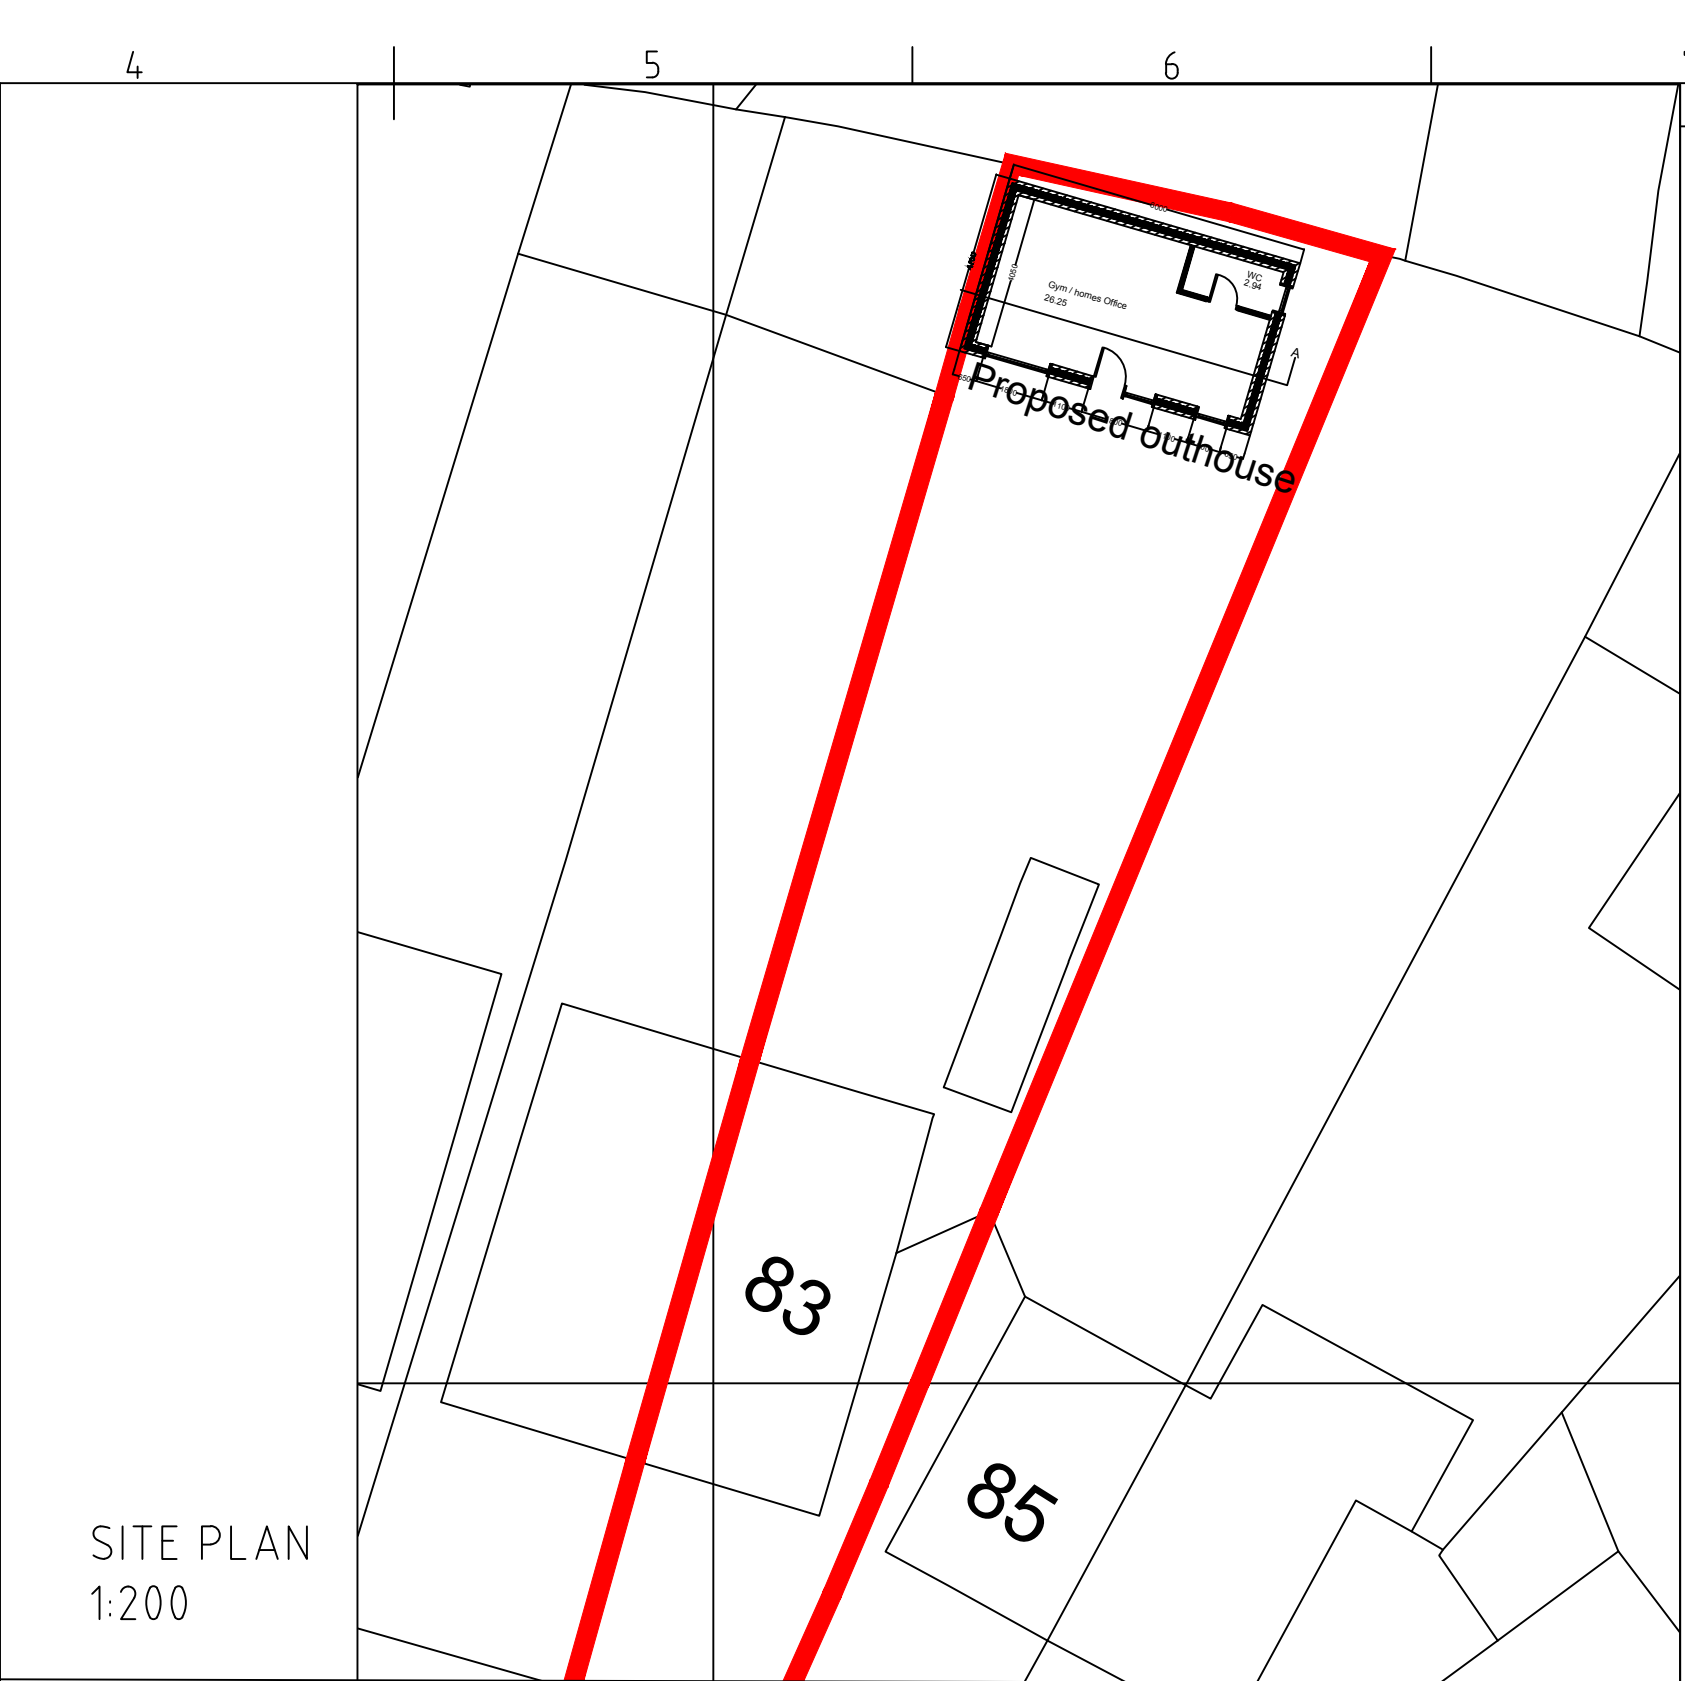

SITE PLAN
1:200

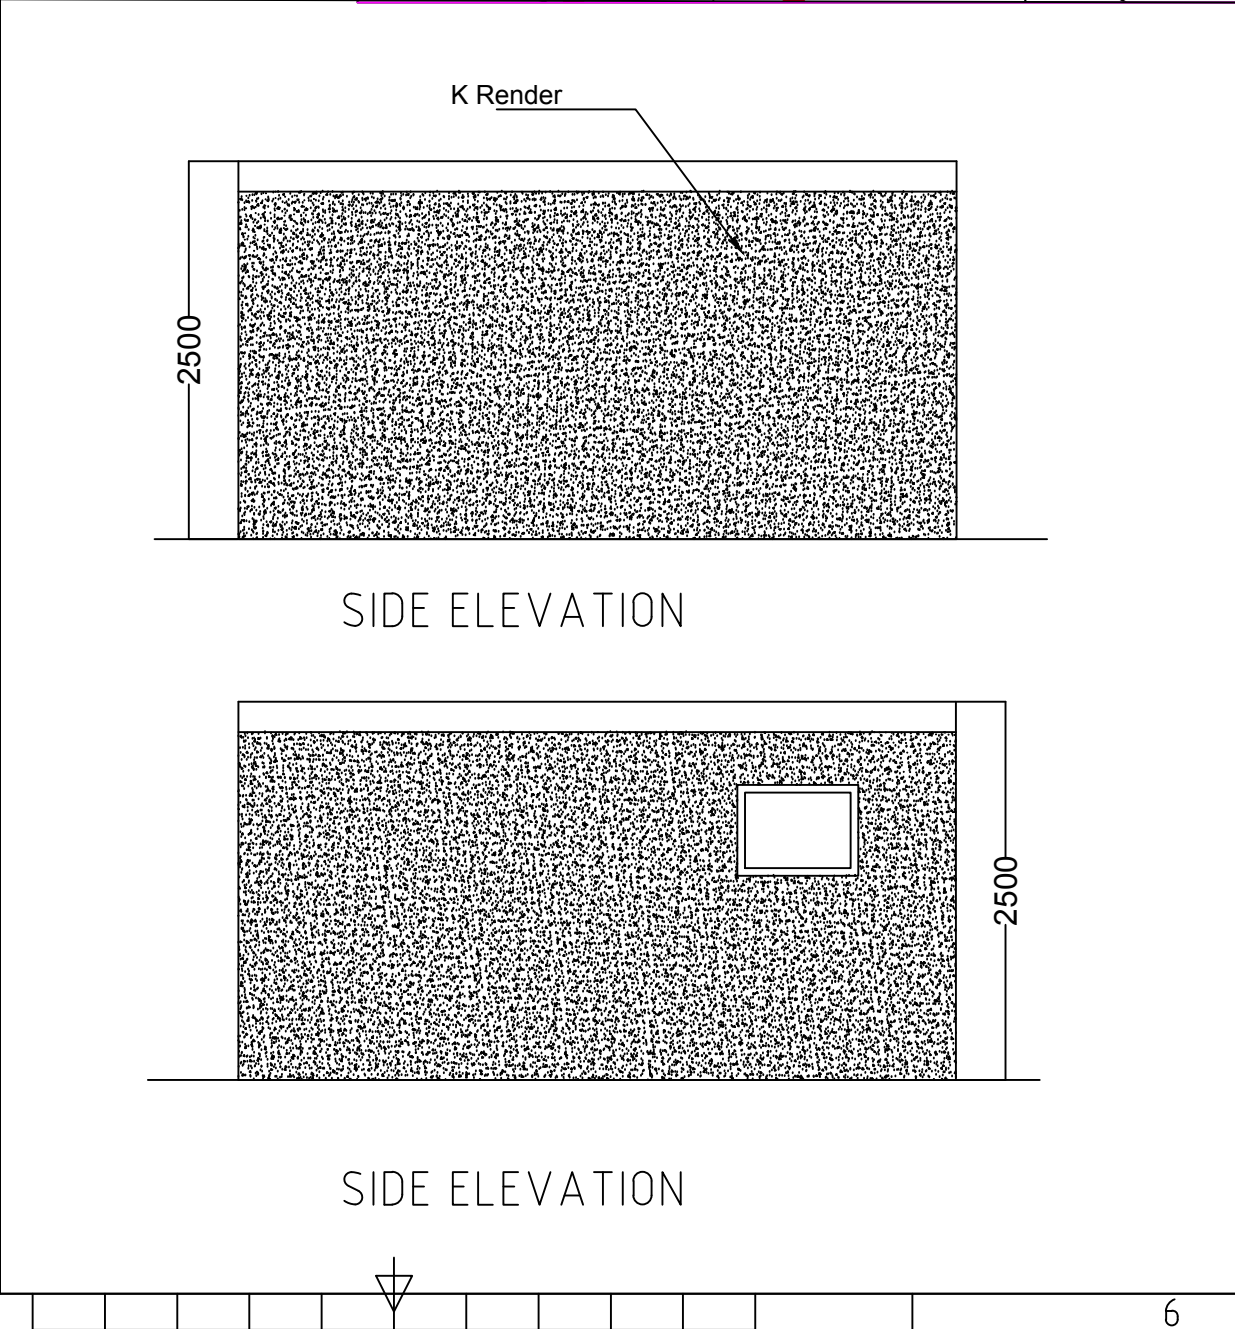

SIDE ELEVATION

SIDE ELEVATION

NOTES

MATERIALS

External wall: K render white wash

Windows: UPVC windows

Door: Uvpc door

Upto DPC: Red Engineering brick

Built up are

Gym/ home office: 26.25 Sq M

WC: 2.94 Sq M

Total= 29.19 Sq M

RevNo	Revision note	Date	Signature	Checked
SCALE	0 M 1 M 2 M 3 M 4 M 5 M 6 M			
CLIENT	VIKRAM			
DRAW BY	AADYA'S BUILDERS LTD 6B EARLS GRAY STREET, MAUCHLINE, KA5 5AD			
PROJECT	PROPOSED OUTHOUSE 83 DICKENS AVENUE, UXBRIDGE, UB8 3DN			
DRAWING NO	A-2024-P-02		REV	0
SCALE	1:50	SHEET	A-2	DATE 17TH JUNE 2025
STATUS PLANNING				