





01856 898 022
www.UKPlanningMaps.com

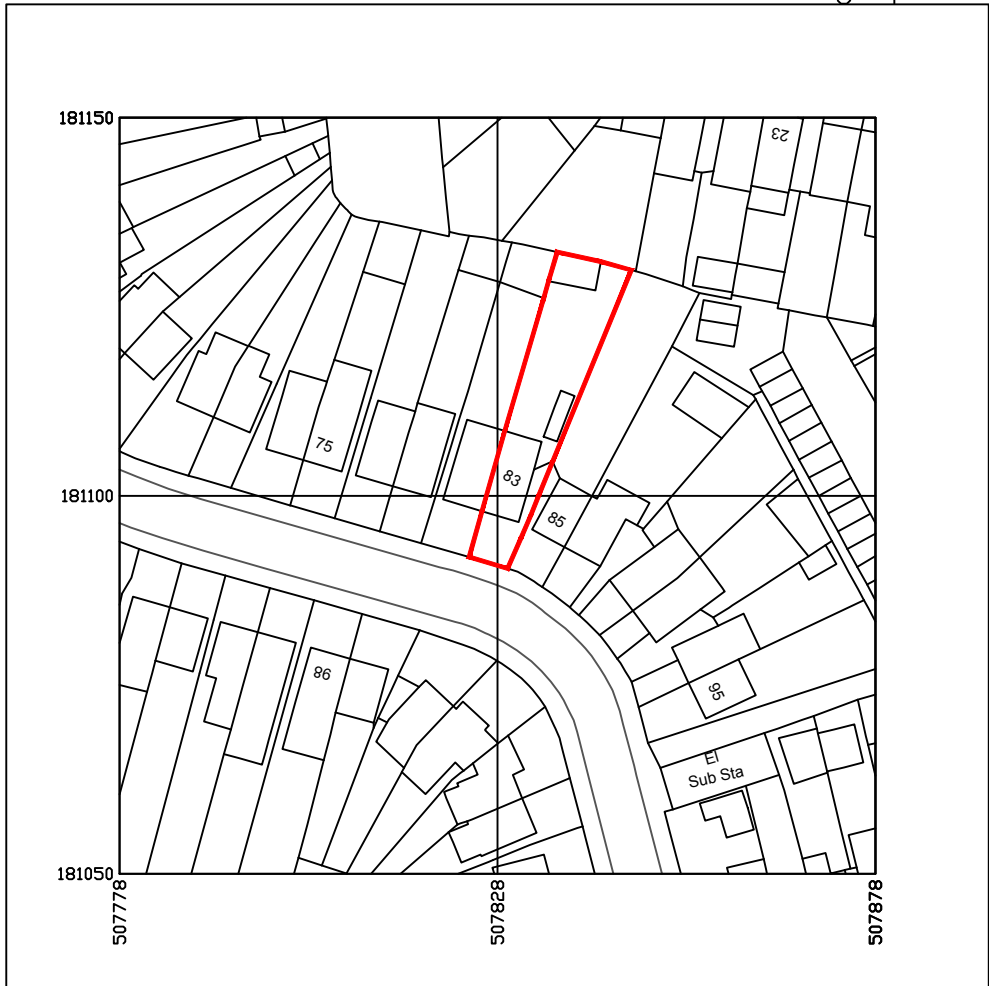


Produced on 17 June 2025 from the Ordnance Survey National Geographic Database and incorporating surveyed revision available at this date.
This map shows the area bounded by 507778 181050,507878 181050,507878 181150,507778 181150,507778 181050
Crown copyright and database rights 2025 OS 100054135. Supplied by copla ltd trading as UKPlanningMaps.com a licensed Ordnance Survey partner OS
Data licence expires 17 June 2026. Unique plan reference: v1f//1271142/1705332

 

EXISTING LOCATION PLAN
Scale 1:1000



01856 898 022
www.UKPlanningMaps.com

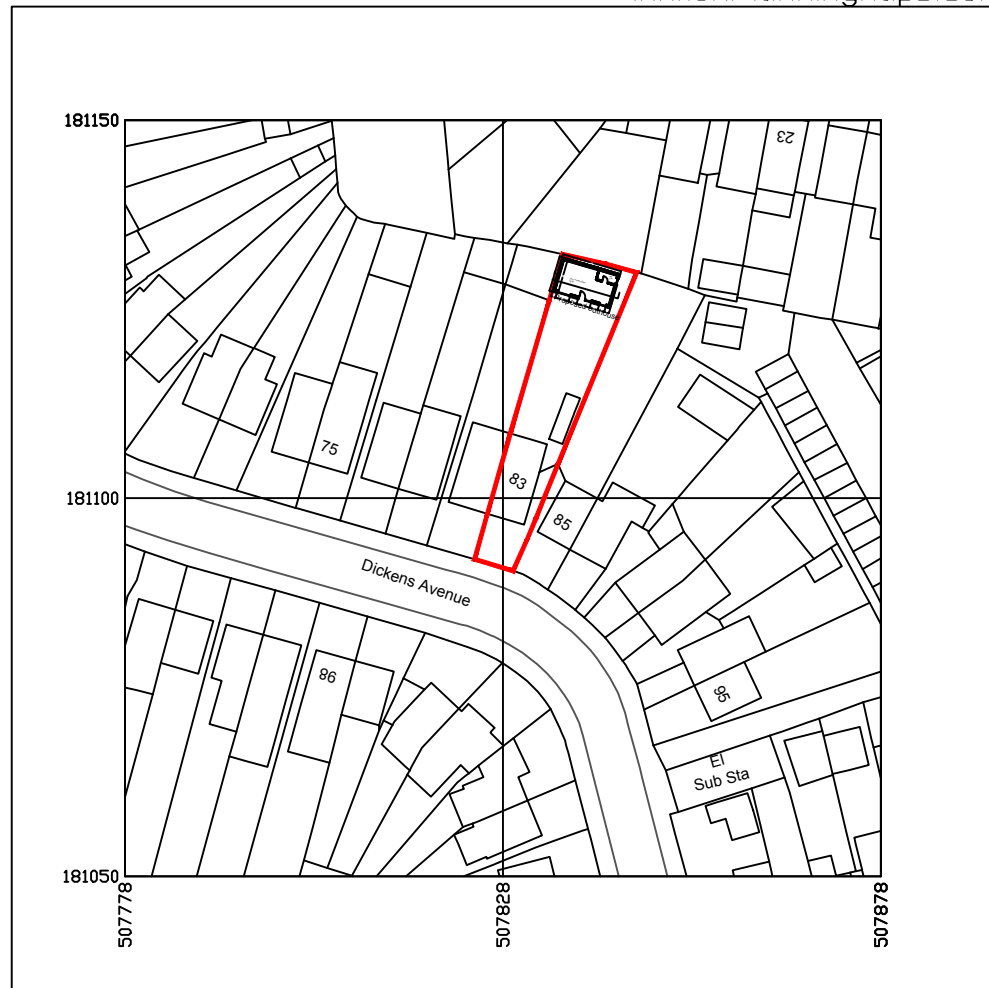

Produced on 17 June 2025 from the Ordnance Survey National Geographic Database and incorporating surveyed revision available at this date.
This map shows the area bounded by 507778 181050,507878 181050,507878 181150,507778 181150,507778 181050
Crown copyright and database rights 2025 OS 100054135. Supplied by copla ltd trading as UKPlanningMaps.com a licensed Ordnance Survey partner OS
Data licence expires 17 June 2026. Unique plan reference: v1f//1271142/1705332




PROPOSED LOCATION PLAN
Scale 1:1000


EXISTING SITE PLAN
1:200

PROPOSED SITE PLAN
1:200


RevNo	Revision note	Date	Signature	Checked
CLIENT				
VIKRAM				
DRAW BY				
AADYA'S BUILDERS LTD, 6B EARLS GRAY STREET, MAUCHLINE, KA5 5AD				
PROJECT				
PROPSOED OUTHOUSE 83 DICKENS AVENUE, UXBRIDGE, UB8 3DN				
DRAWING NO			REV	
A-2024-P-01			0	
SCALE	SHEET	DATE		
1:1000	A-2	17TH JUNE 2025		
STATUS				
PLANNING				

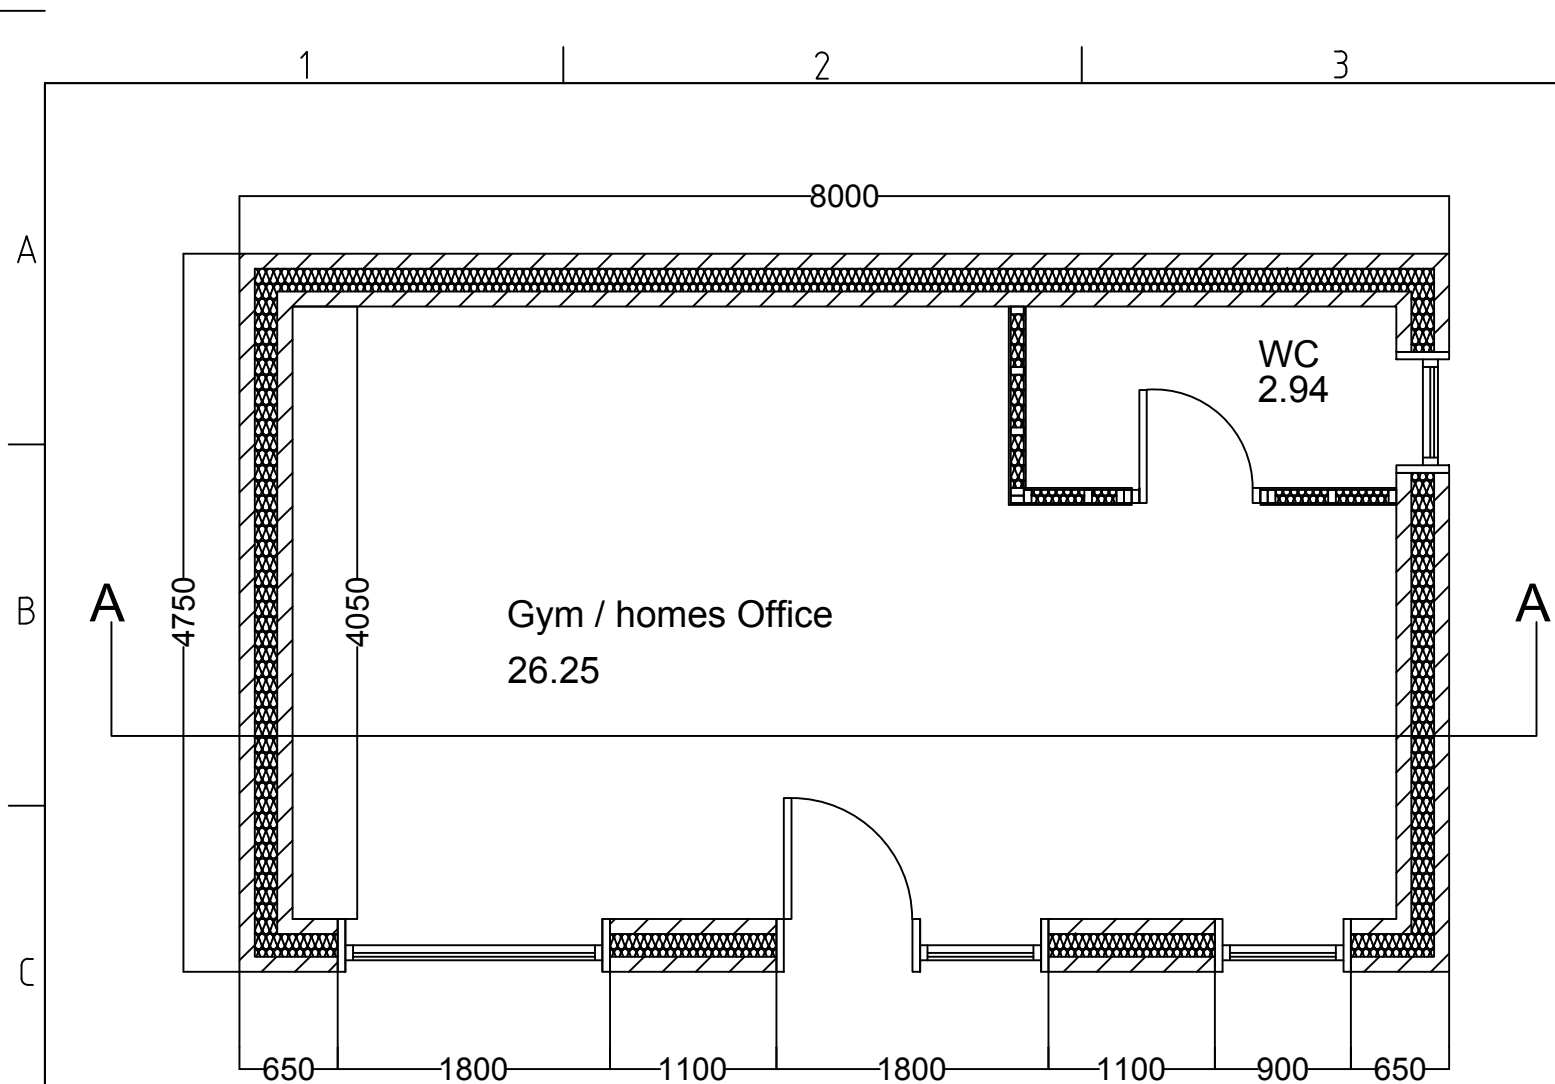

FLOOR PLAN

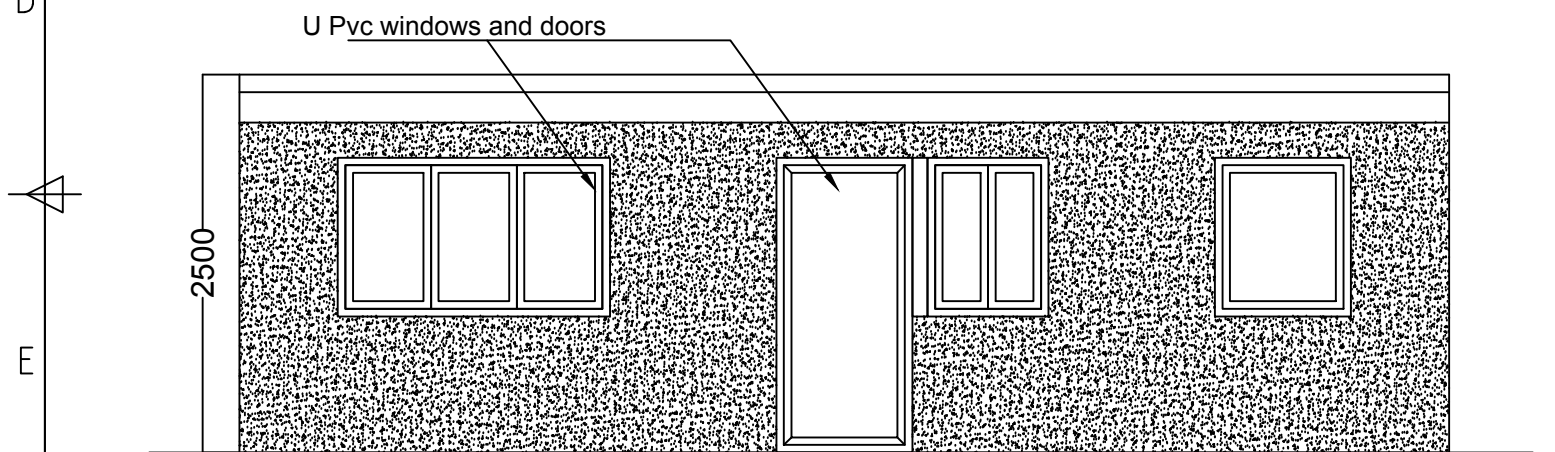


FRONT ELEVATION

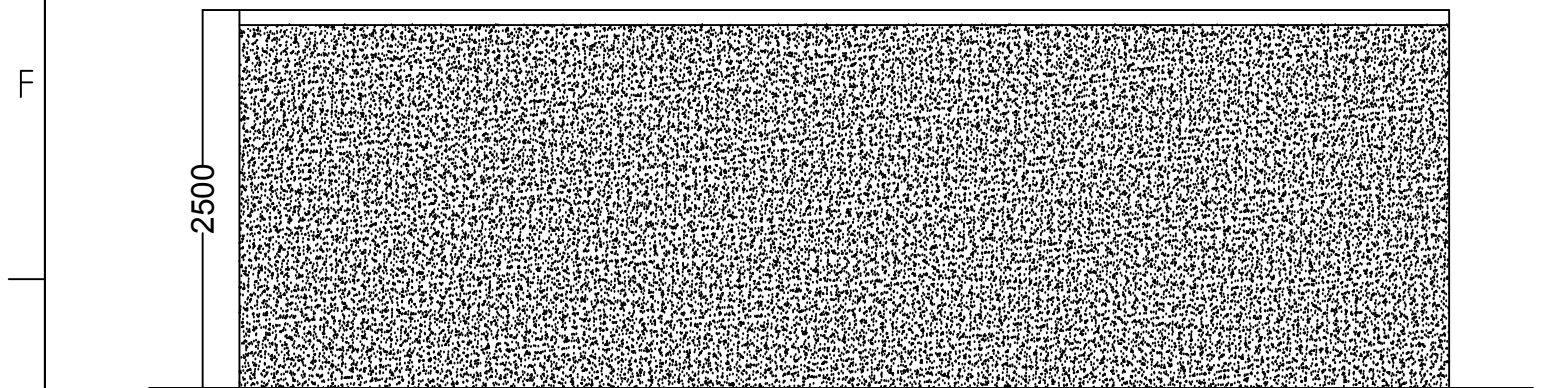


BACK ELEVATION
Scale 1:50

COLD DECK FLAT ROOF 8X2 TIMBER JOISTS

SITE PLAN
1:200

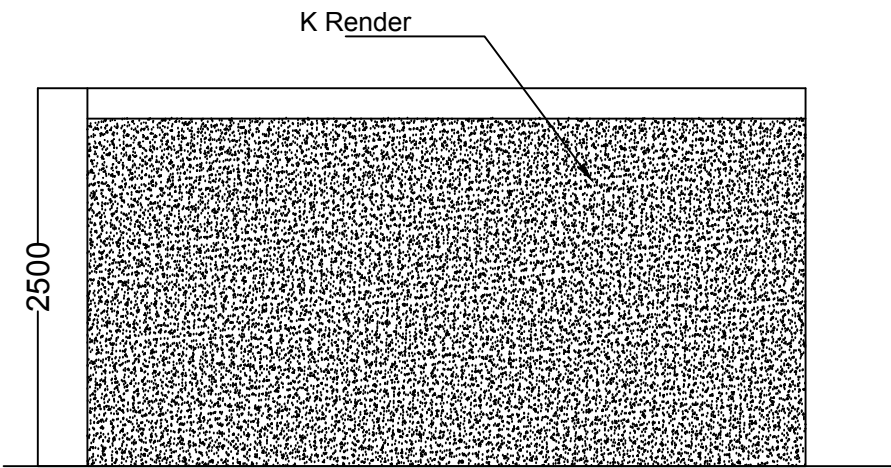

SIDE ELEVATION

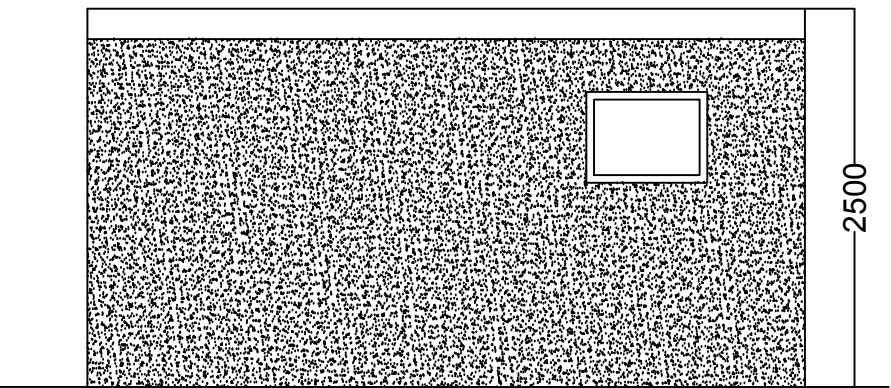

SIDE ELEVATION

NOTES

MATERIALS

External wall: K render white wash

Windows: UPVC windows

Door: Uvpc door

Upto DPC: Red Engineering brick

Built up are
Gym/ home office: 26.25 Sq M
WC: 2.94 Sq M

Total= 29.19 Sq M

RevNo	Revision note	Date	Signature	Checked
SCALE	0 M 1 M 2 M 3 M 4 M 5 M 6 M			
CLIENT	VIKRAM			
DRAW BY	AADYA'S BUILDERS LTD 6B EARLS GRAY STREET, MAUCHLINE, KA5 5AD			
PROJECT	PROPOSED OUTHOUSE 83 DICKENS AVENUE, UXBRIDGE, UB8 3DN			
DRAWING NO	A-2024-P-02		REV	0
SCALE	1:50	SHEET	A-2	DATE 17TH JUNE 2025
STATUS PLANNING				