



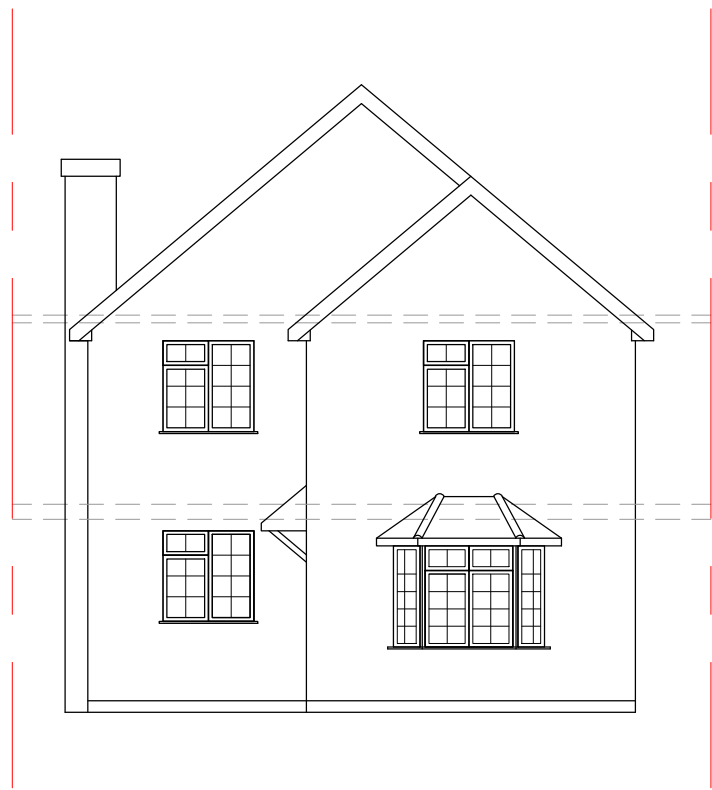


EXISTING FRONT ELEVATION
Scale 1:100




EXISTING REAR ELEVATION
Scale 1:100

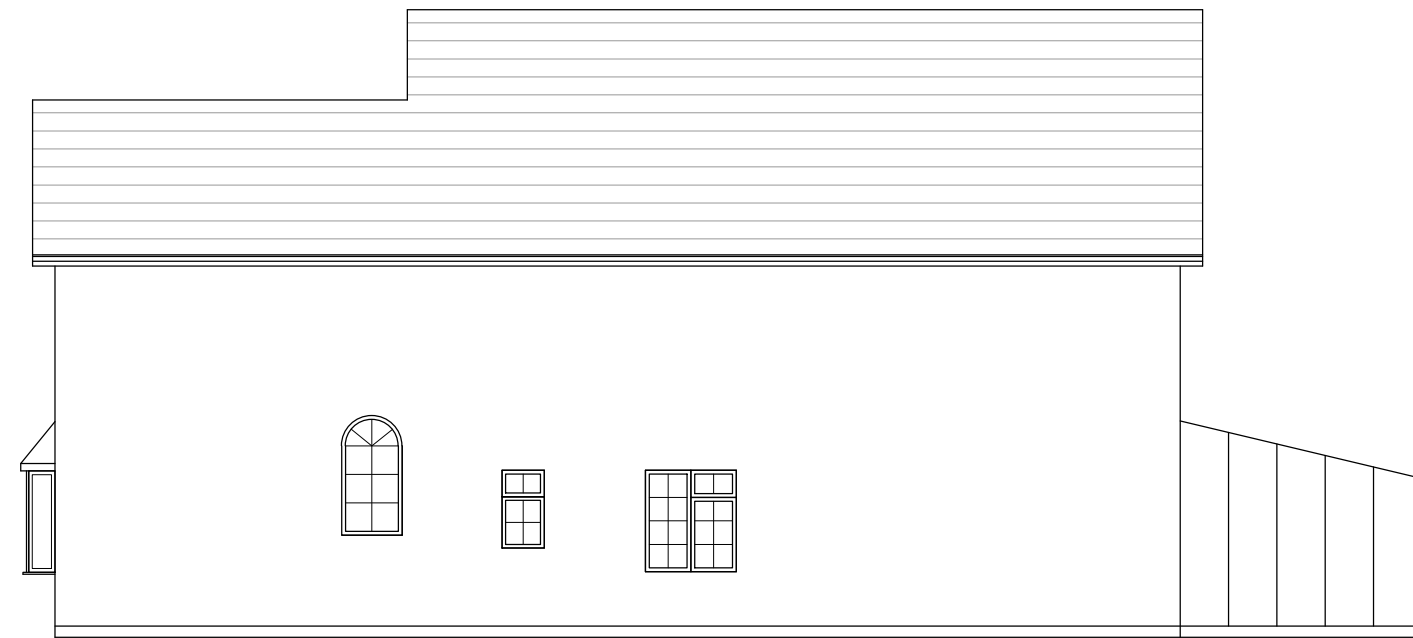


EXISTING SIDE ELEVATION
Scale 1:100

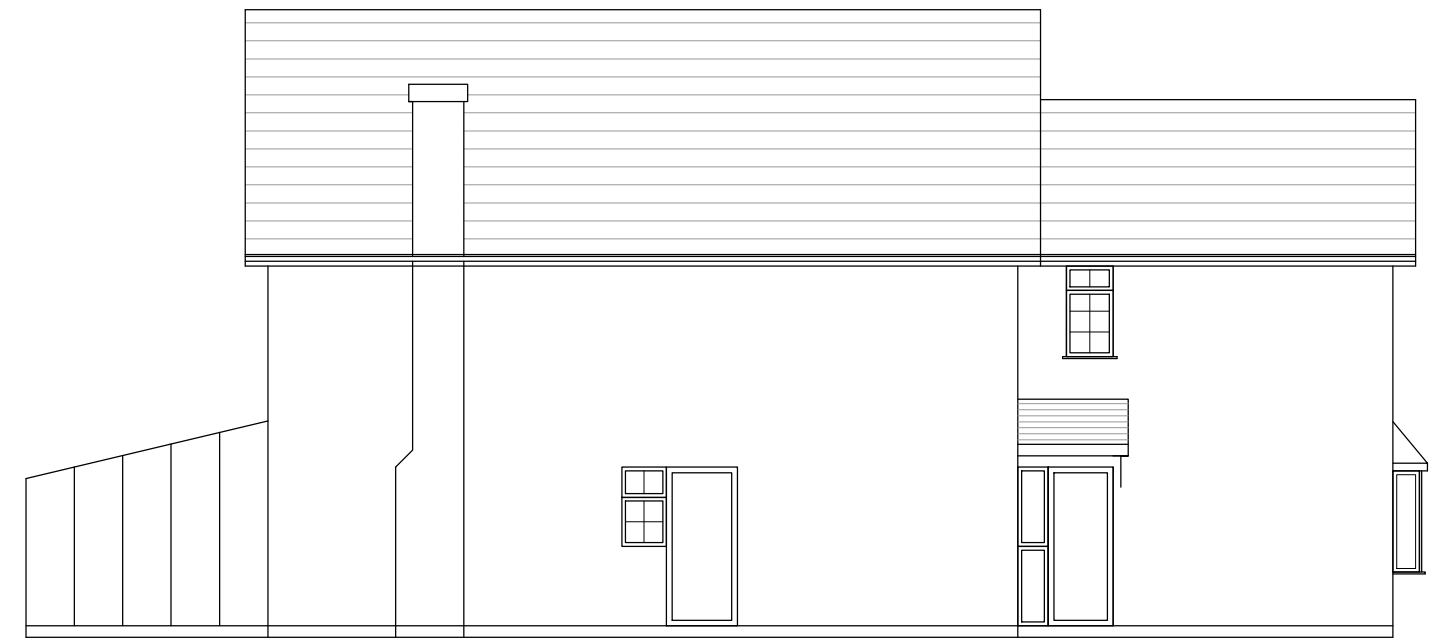


EXISTING SIDE ELEVATION
Scale 1:100

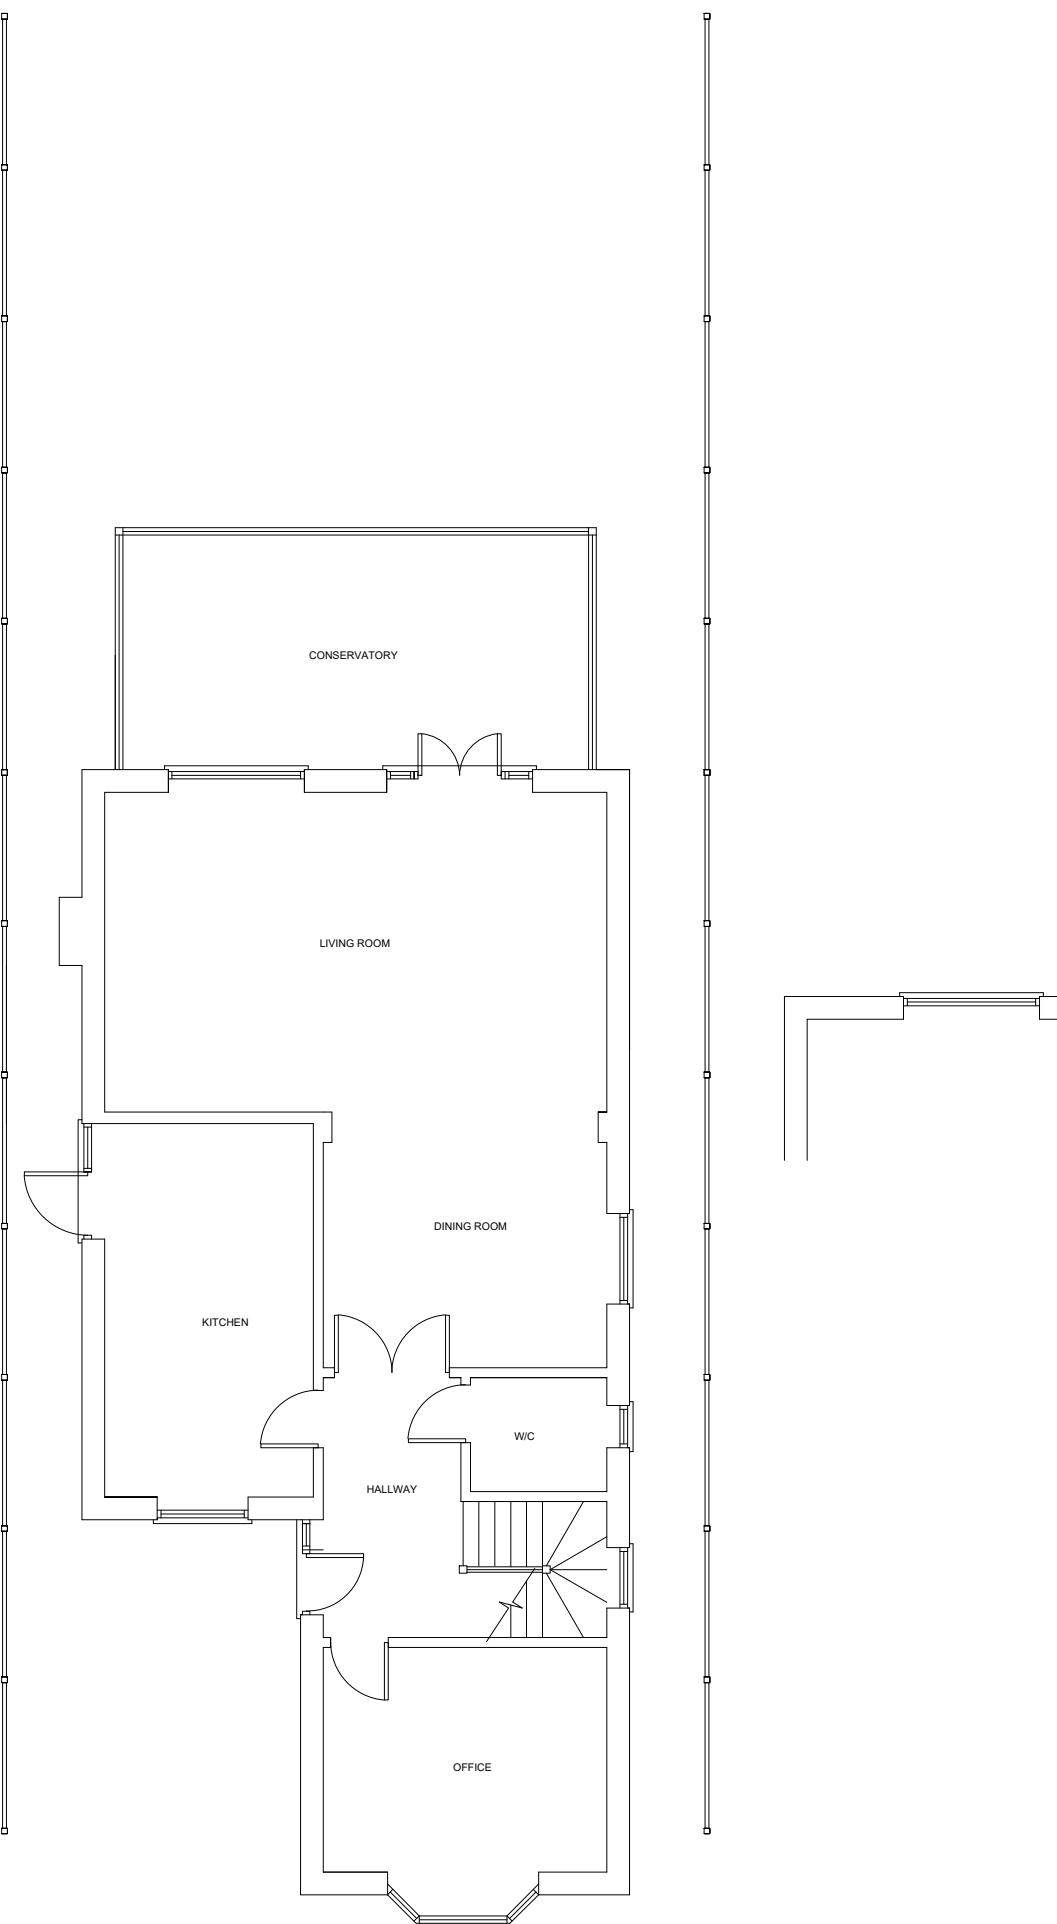


EXISTING GROUND FLOOR PLAN
Scale 1:100

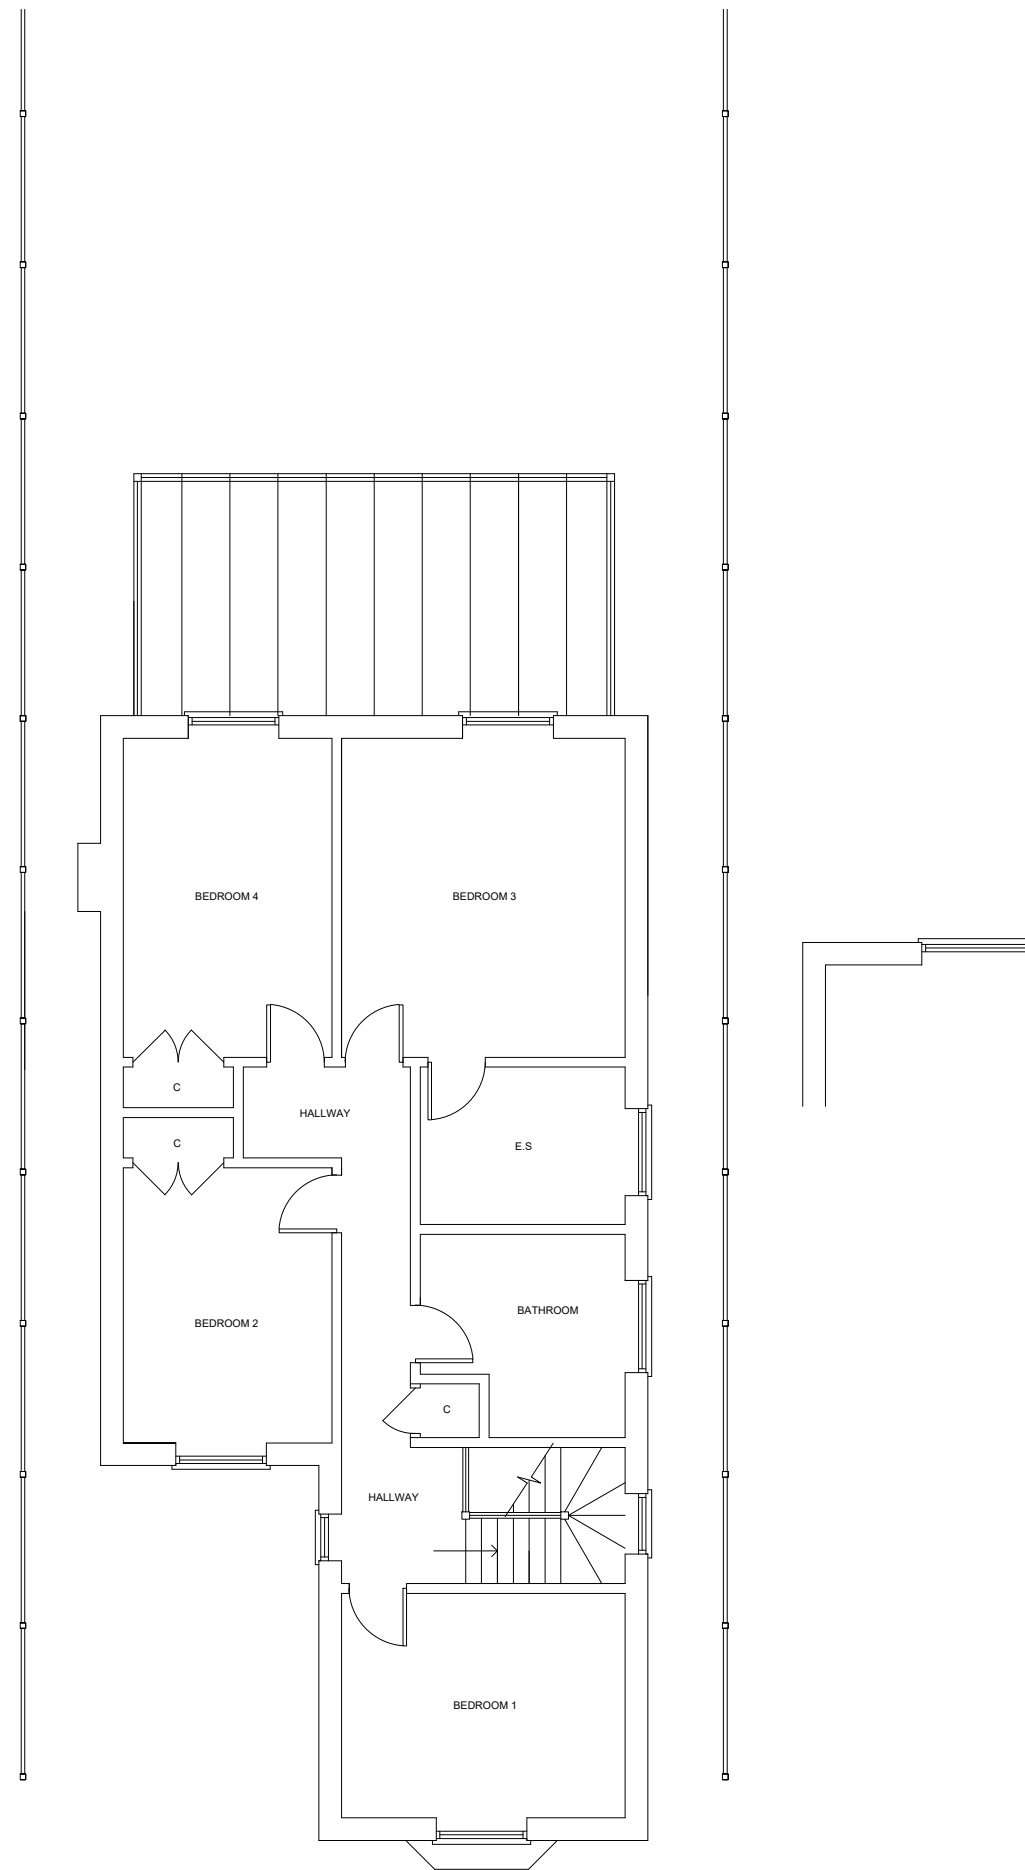

EXISTING FIRST FLOOR PLAN
Scale 1:100

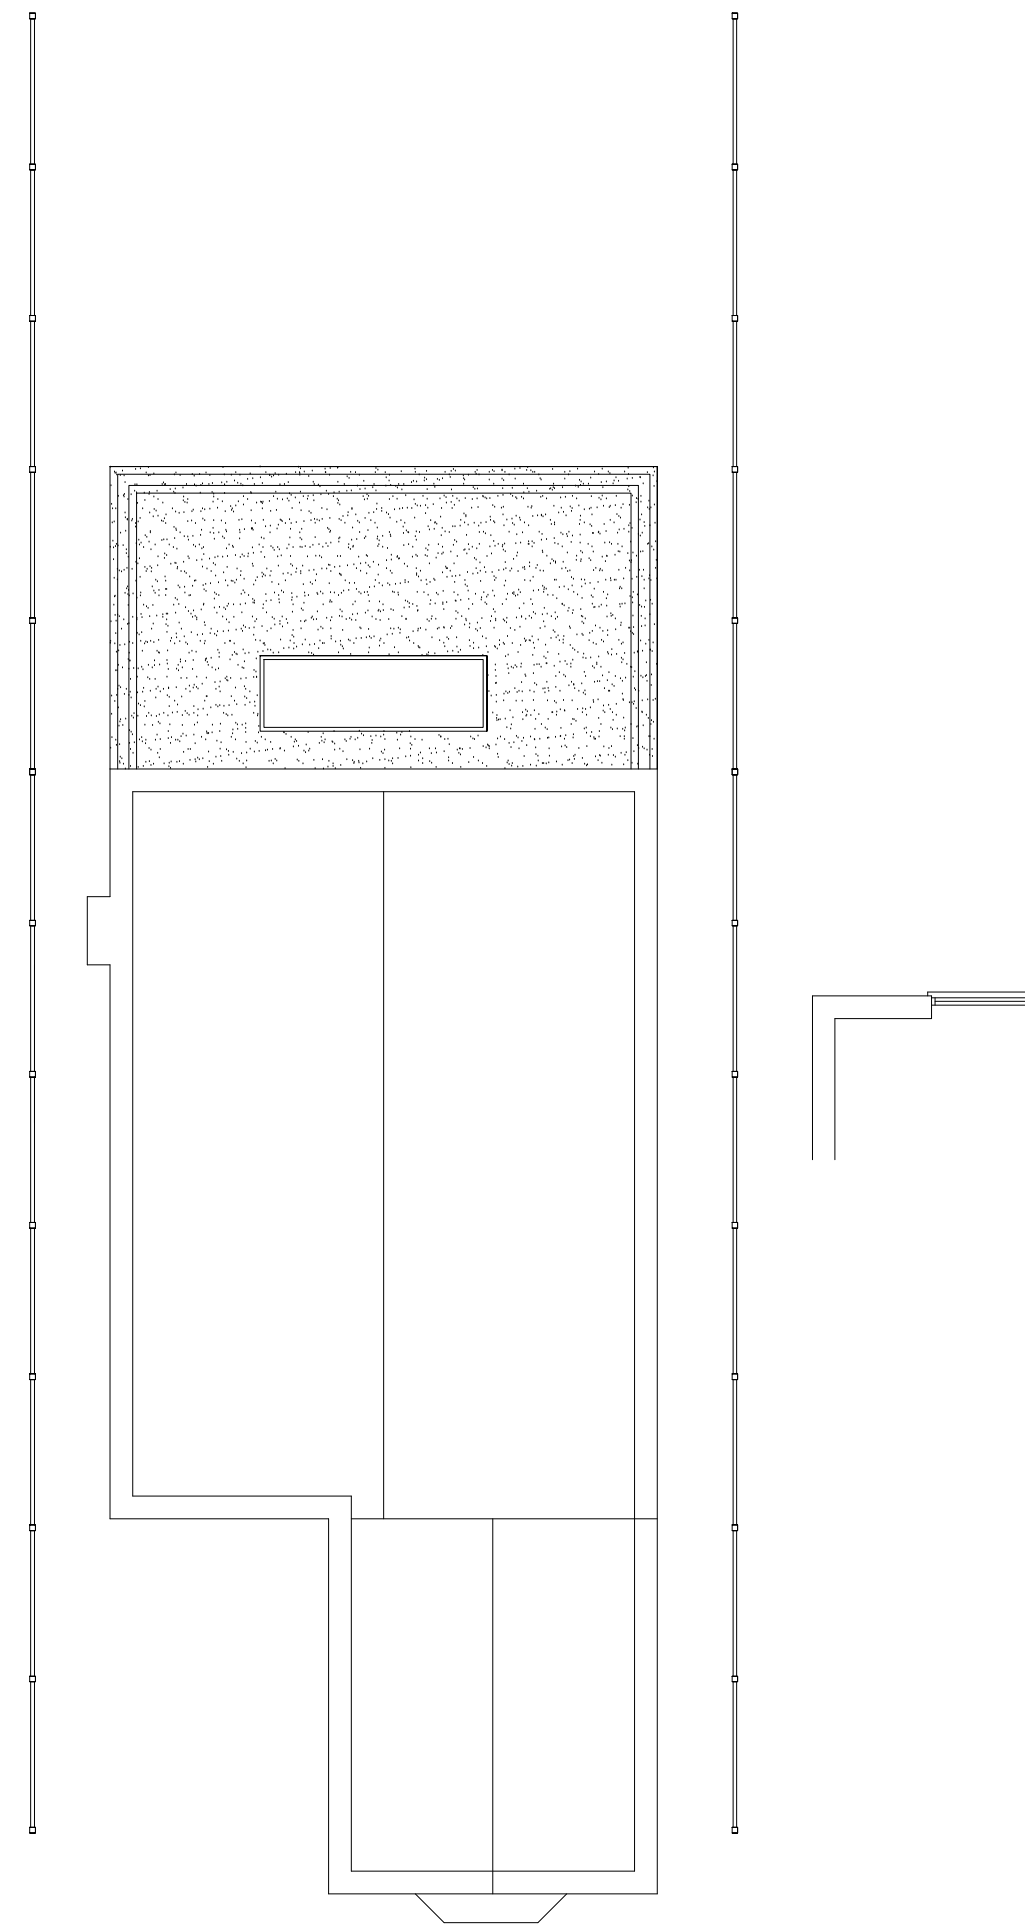

EXISTING ROOF PLAN
Scale 1:100

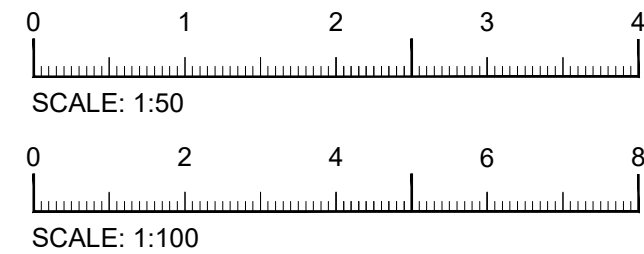

PRELIMINARY		
Rev	Description	
Project		
161A Long Lane		
Ickenham		
UB10 9JN		
Drawing		
EXISTING PLANS AND		
ELEVATIONS		
SCALE	Date	Drawing no.
As Shown		24_52_01