





**PROPOSED FRONT ELEVATION**  
Scale 1:100




**PROPOSED REAR ELEVATION**  
Scale 1:100

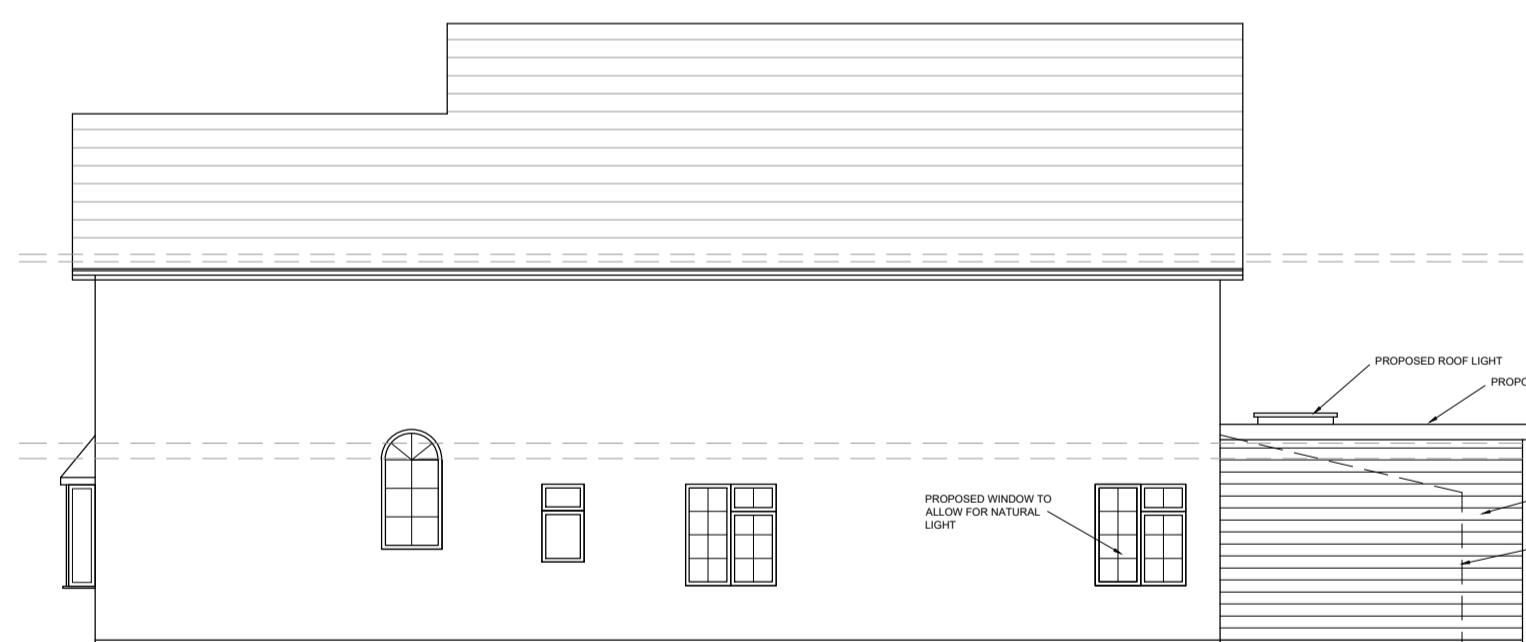


**PROPOSED SIDE ELEVATION**  
Scale 1:100

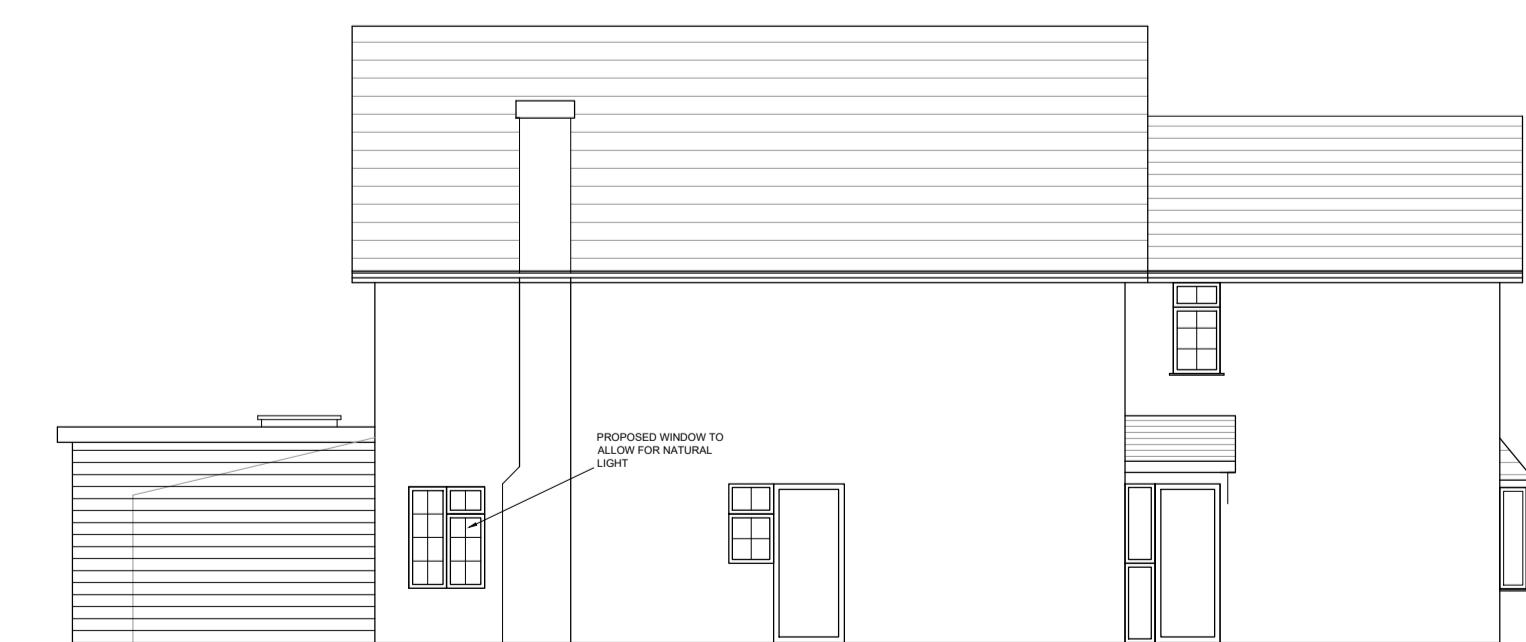


**PROPOSED SIDE ELEVATION**  
Scale 1:100

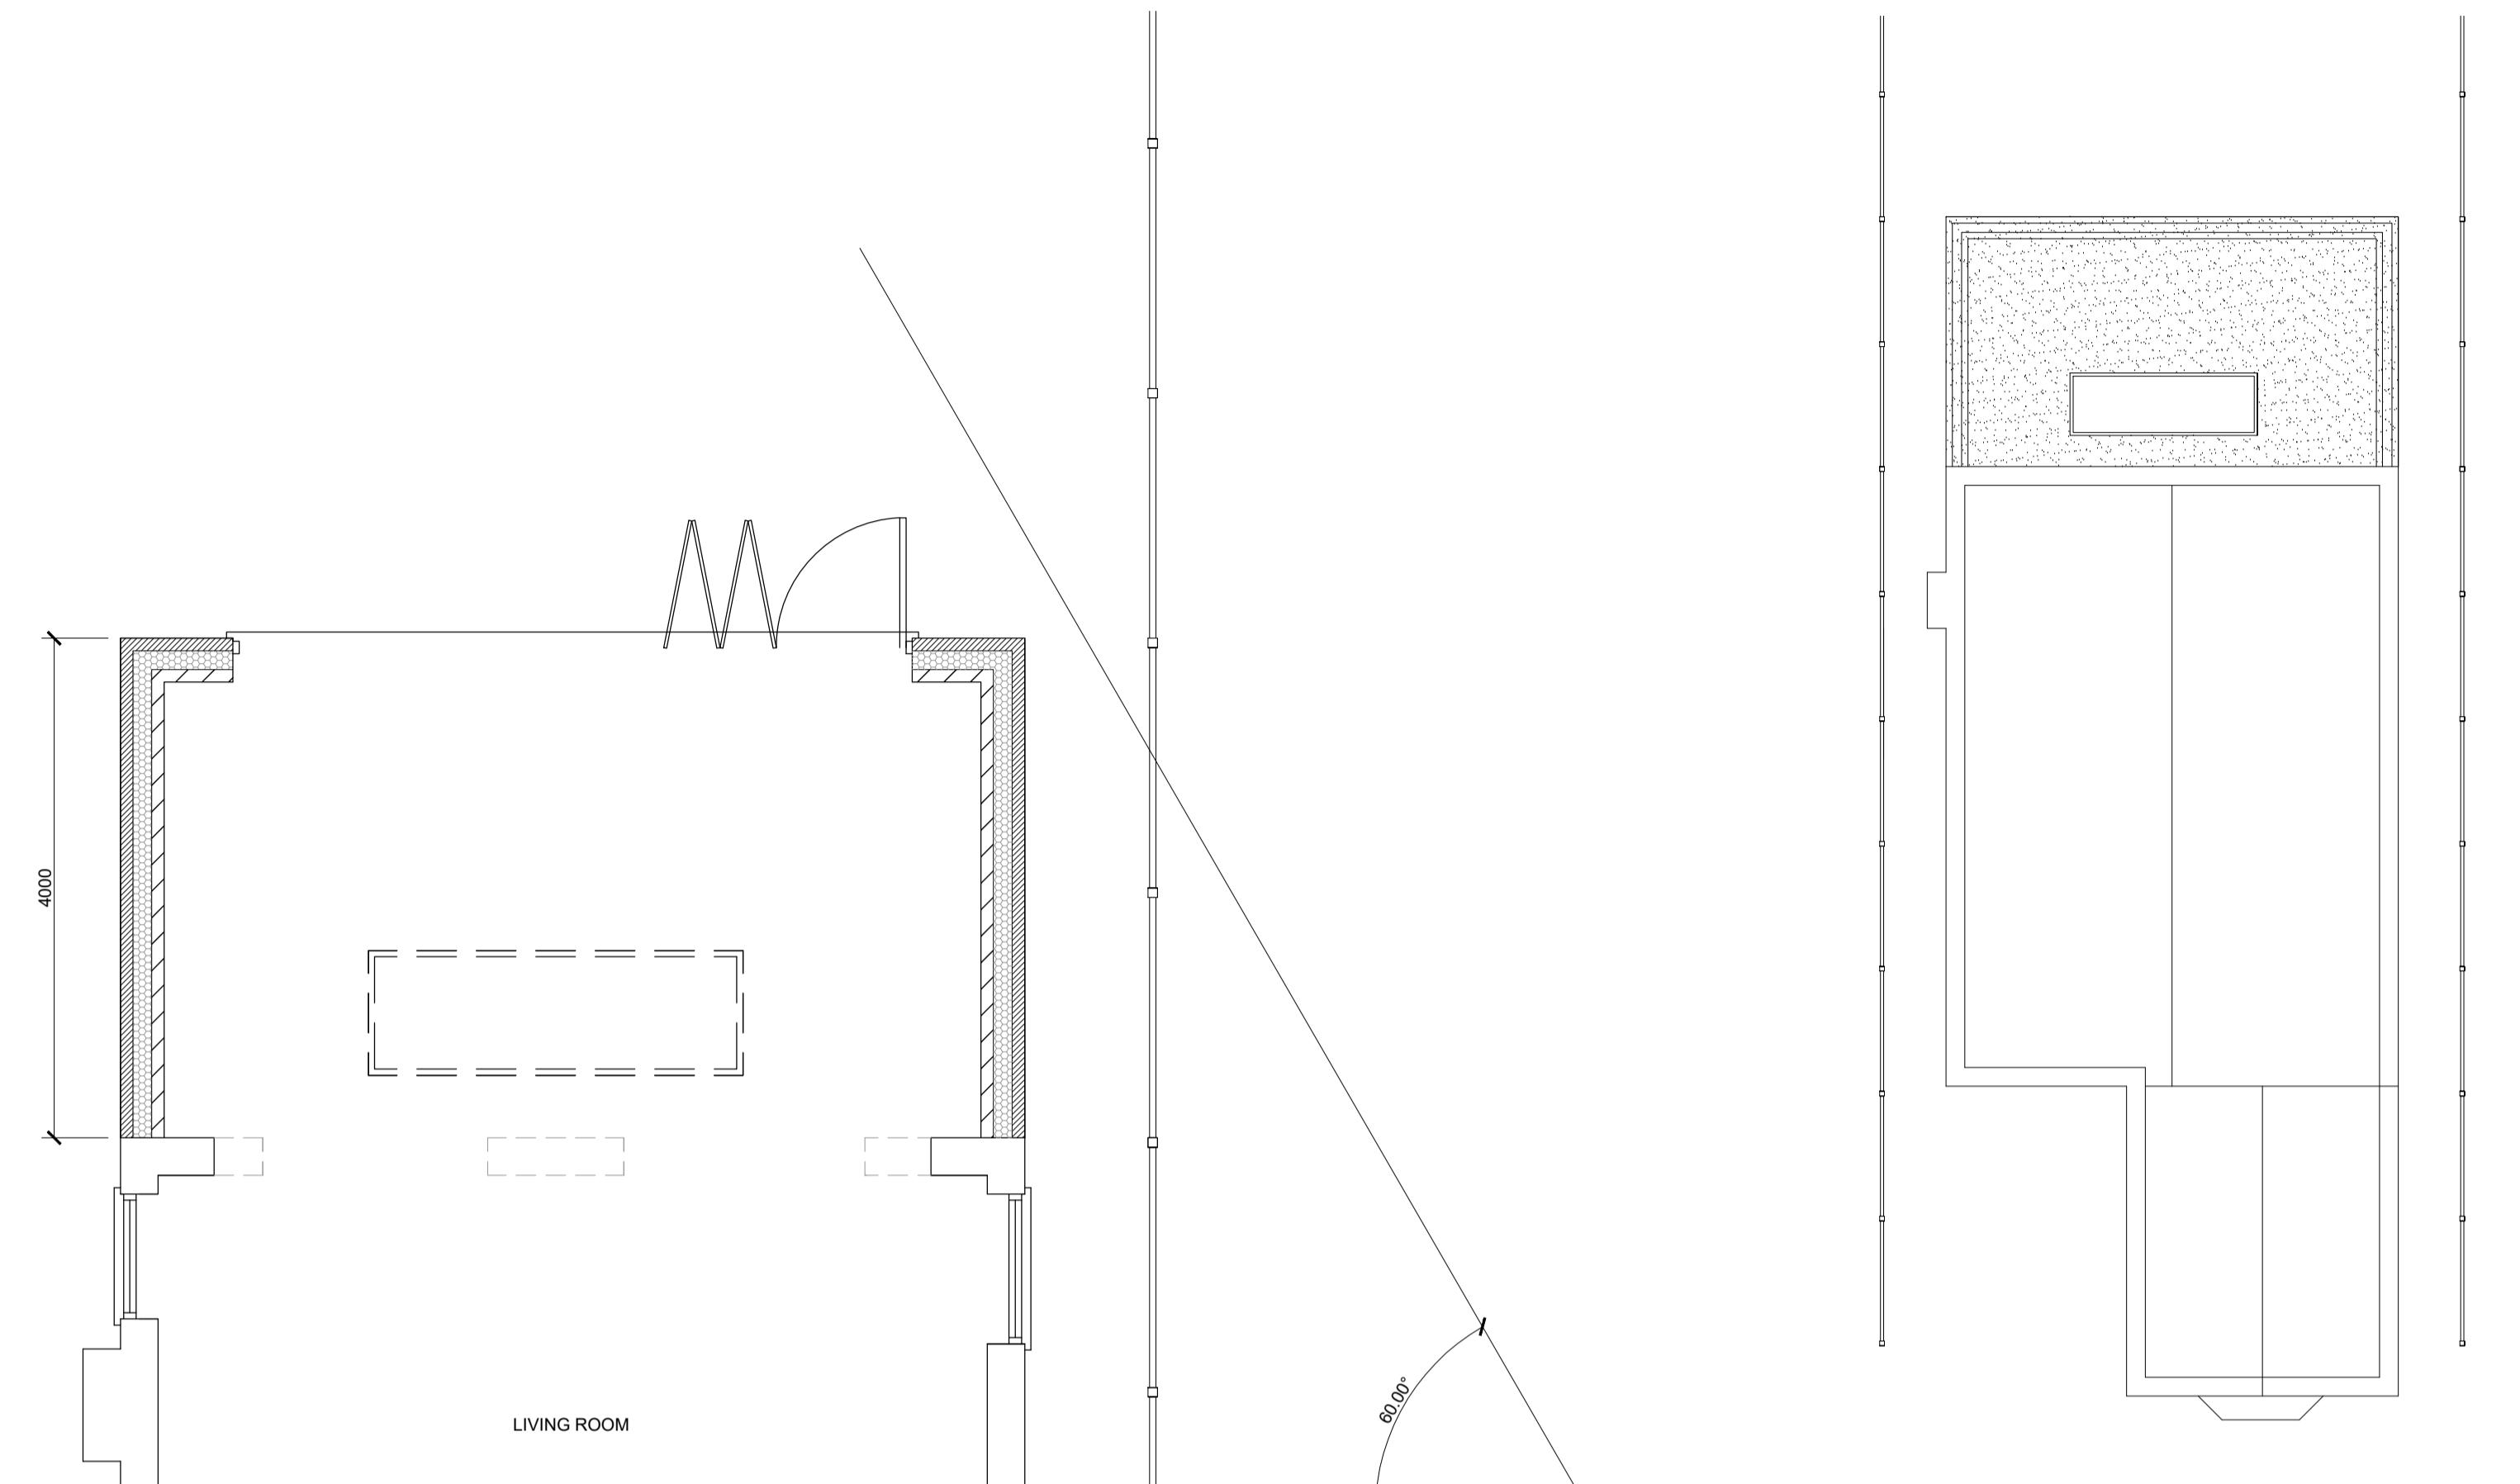

**PROPOSED ROOF PLAN**  
Scale 1:100

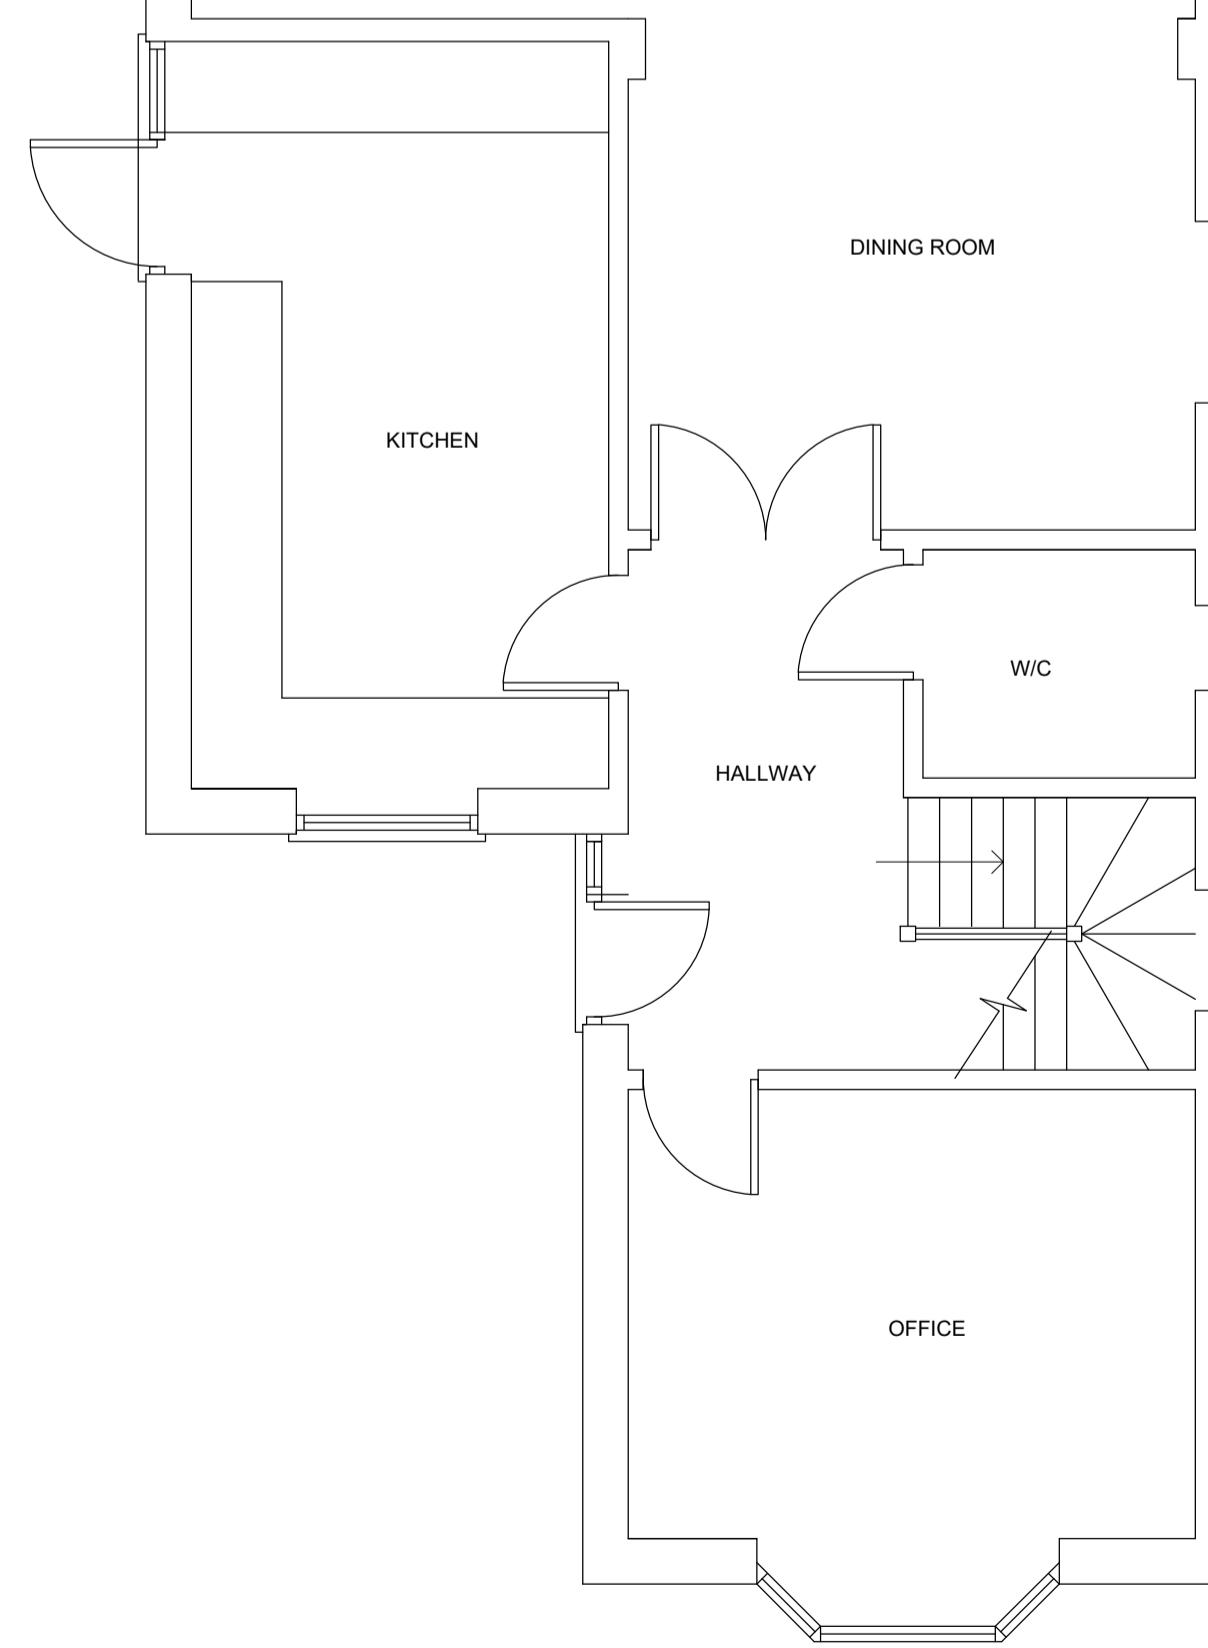

**PROPOSED GROUND FLOOR PLAN**  
Scale 1:50

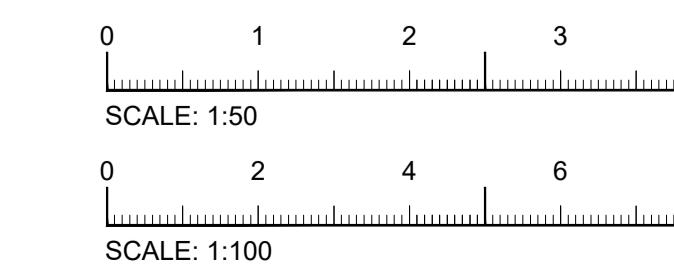

PRELIMINARY	
Rev	Description
Project	
161A Long Lane Ickenham UB10 9JN	
Drawing	
PROPOSED PLANS AND ELEVATIONS	
SCALE As Shown	Date
Drawing no. 24_52_02	