




**EXISTING FRONT ELEVATION**  
Scale 1:50

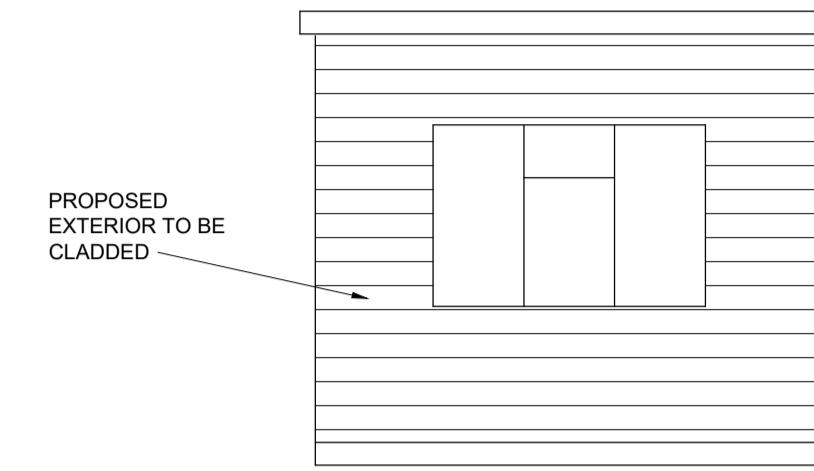


**PROPOSED FRONT ELEVATION**  
Scale 1:50

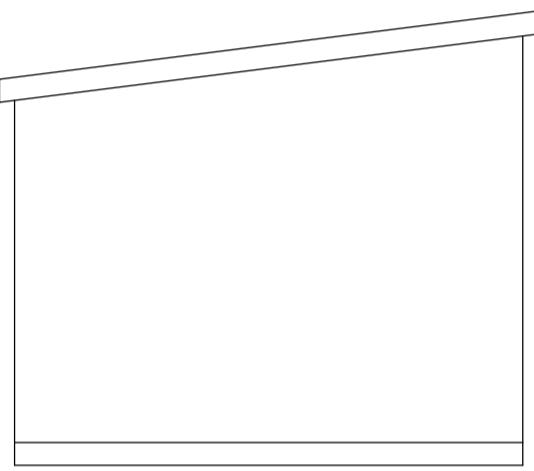


**EXISTING REAR ELEVATION**  
Scale 1:50

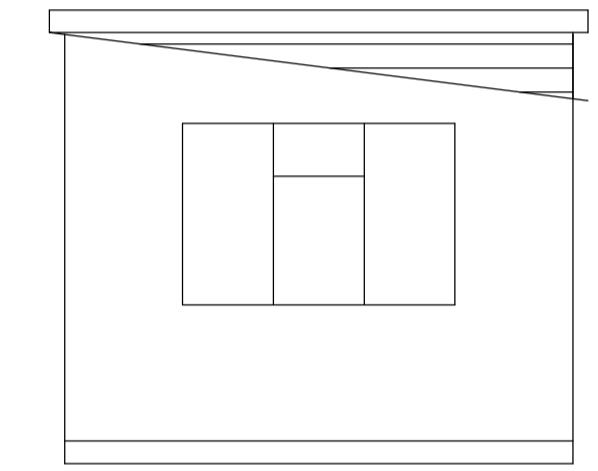


**PROPOSED REAR ELEVATION**  
Scale 1:50

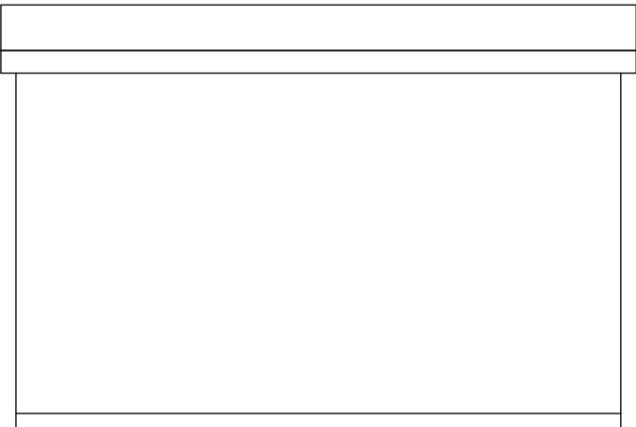


**EXISTING SIDE ELEVATION**  
Scale 1:50

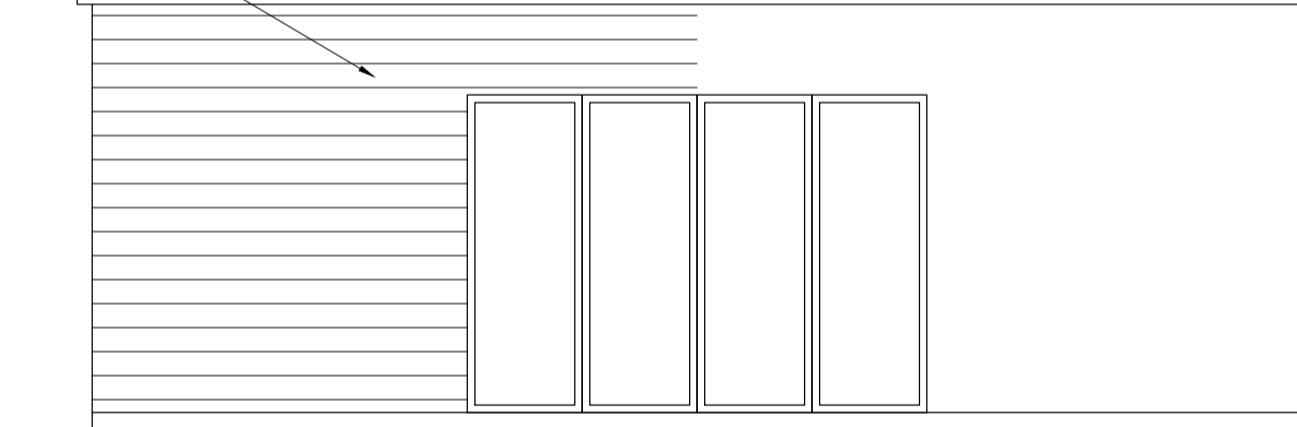


**PROPOSED SIDE ELEVATION**  
Scale 1:50

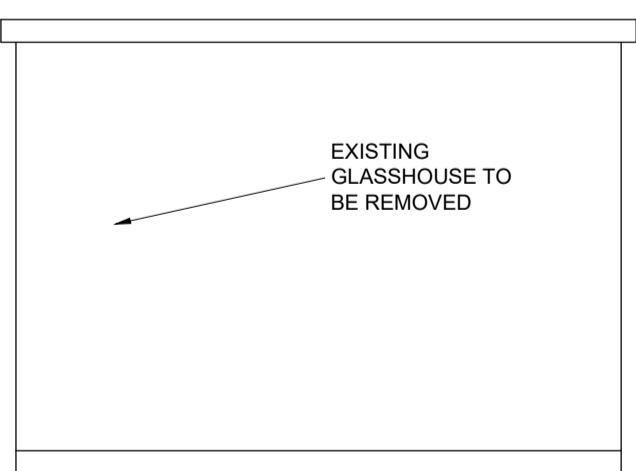

**EXISTING SIDE ELEVATION**  
Scale 1:50

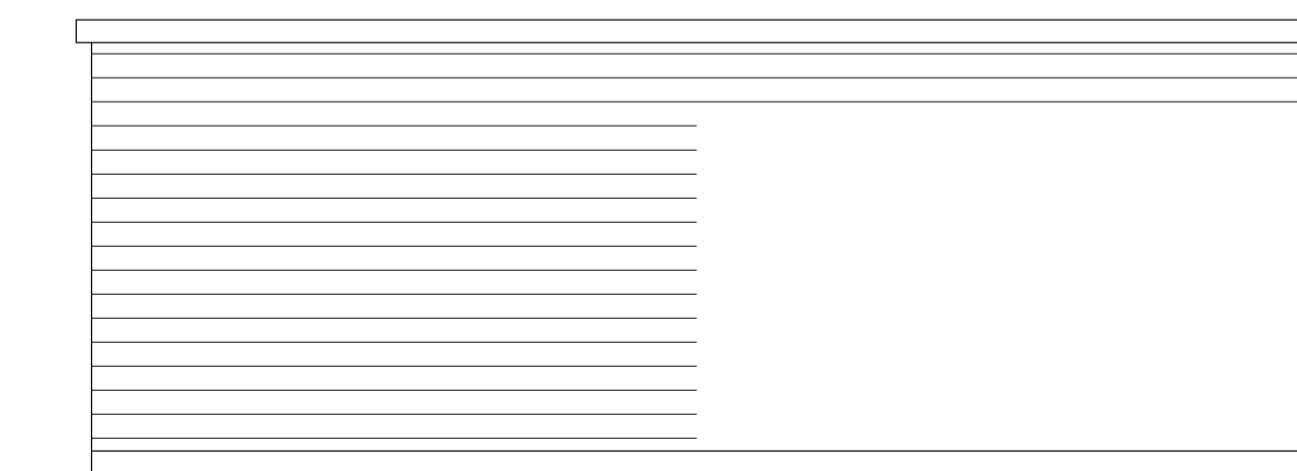

**PROPOSED SIDE ELEVATION**  
Scale 1:50

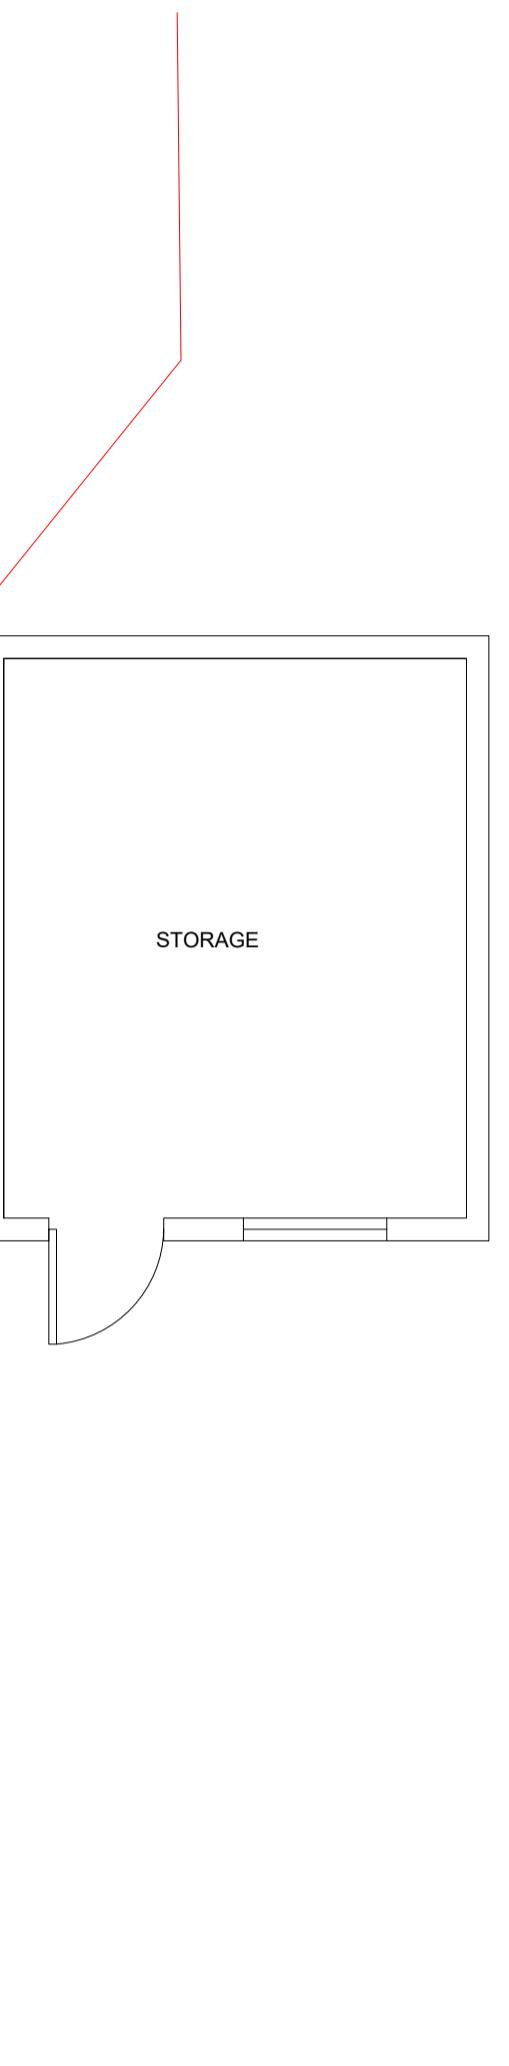

**EXISTING GROUND FLOOR PLAN**  
Scale 1:50



**PROPOSED GROUND FLOOR PLAN**  
Scale 1:50

PRELIMINARY		
Rev	Description	
Project		
161A Long Lane Ickenham UB10 9JN		
Drawing		
EXISTING AND PROPOSED PLANS		
SCALE As Shown	Date	Drawing no. 24_52_03

0 1 2 3 4  
SCALE: 1:50

0 2 4 6 8  
SCALE: 1:100