


**PROPOSED SITE PLAN**  
Scale 1:500

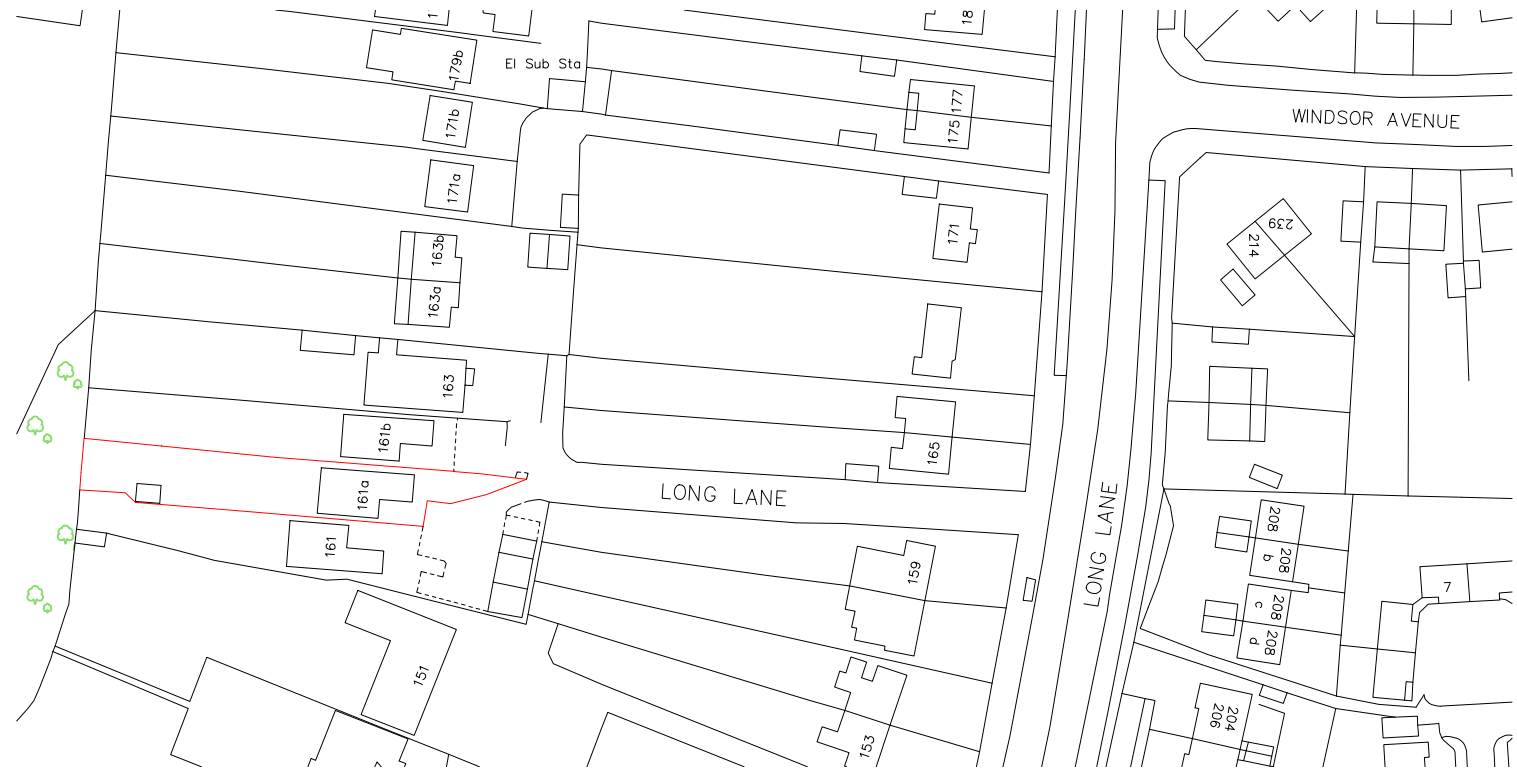

**LOCATION PLAN**  
Scale 1:1250

PRELIMINARY

Rev	Description

**Project**

161A Long Lane  
Ickenham  
UB10 9JN

**Drawing**

**SITE AND LOCATION PLAN**

SCALE  
As Shown

Date

Drawing no.  
24\_52\_04