




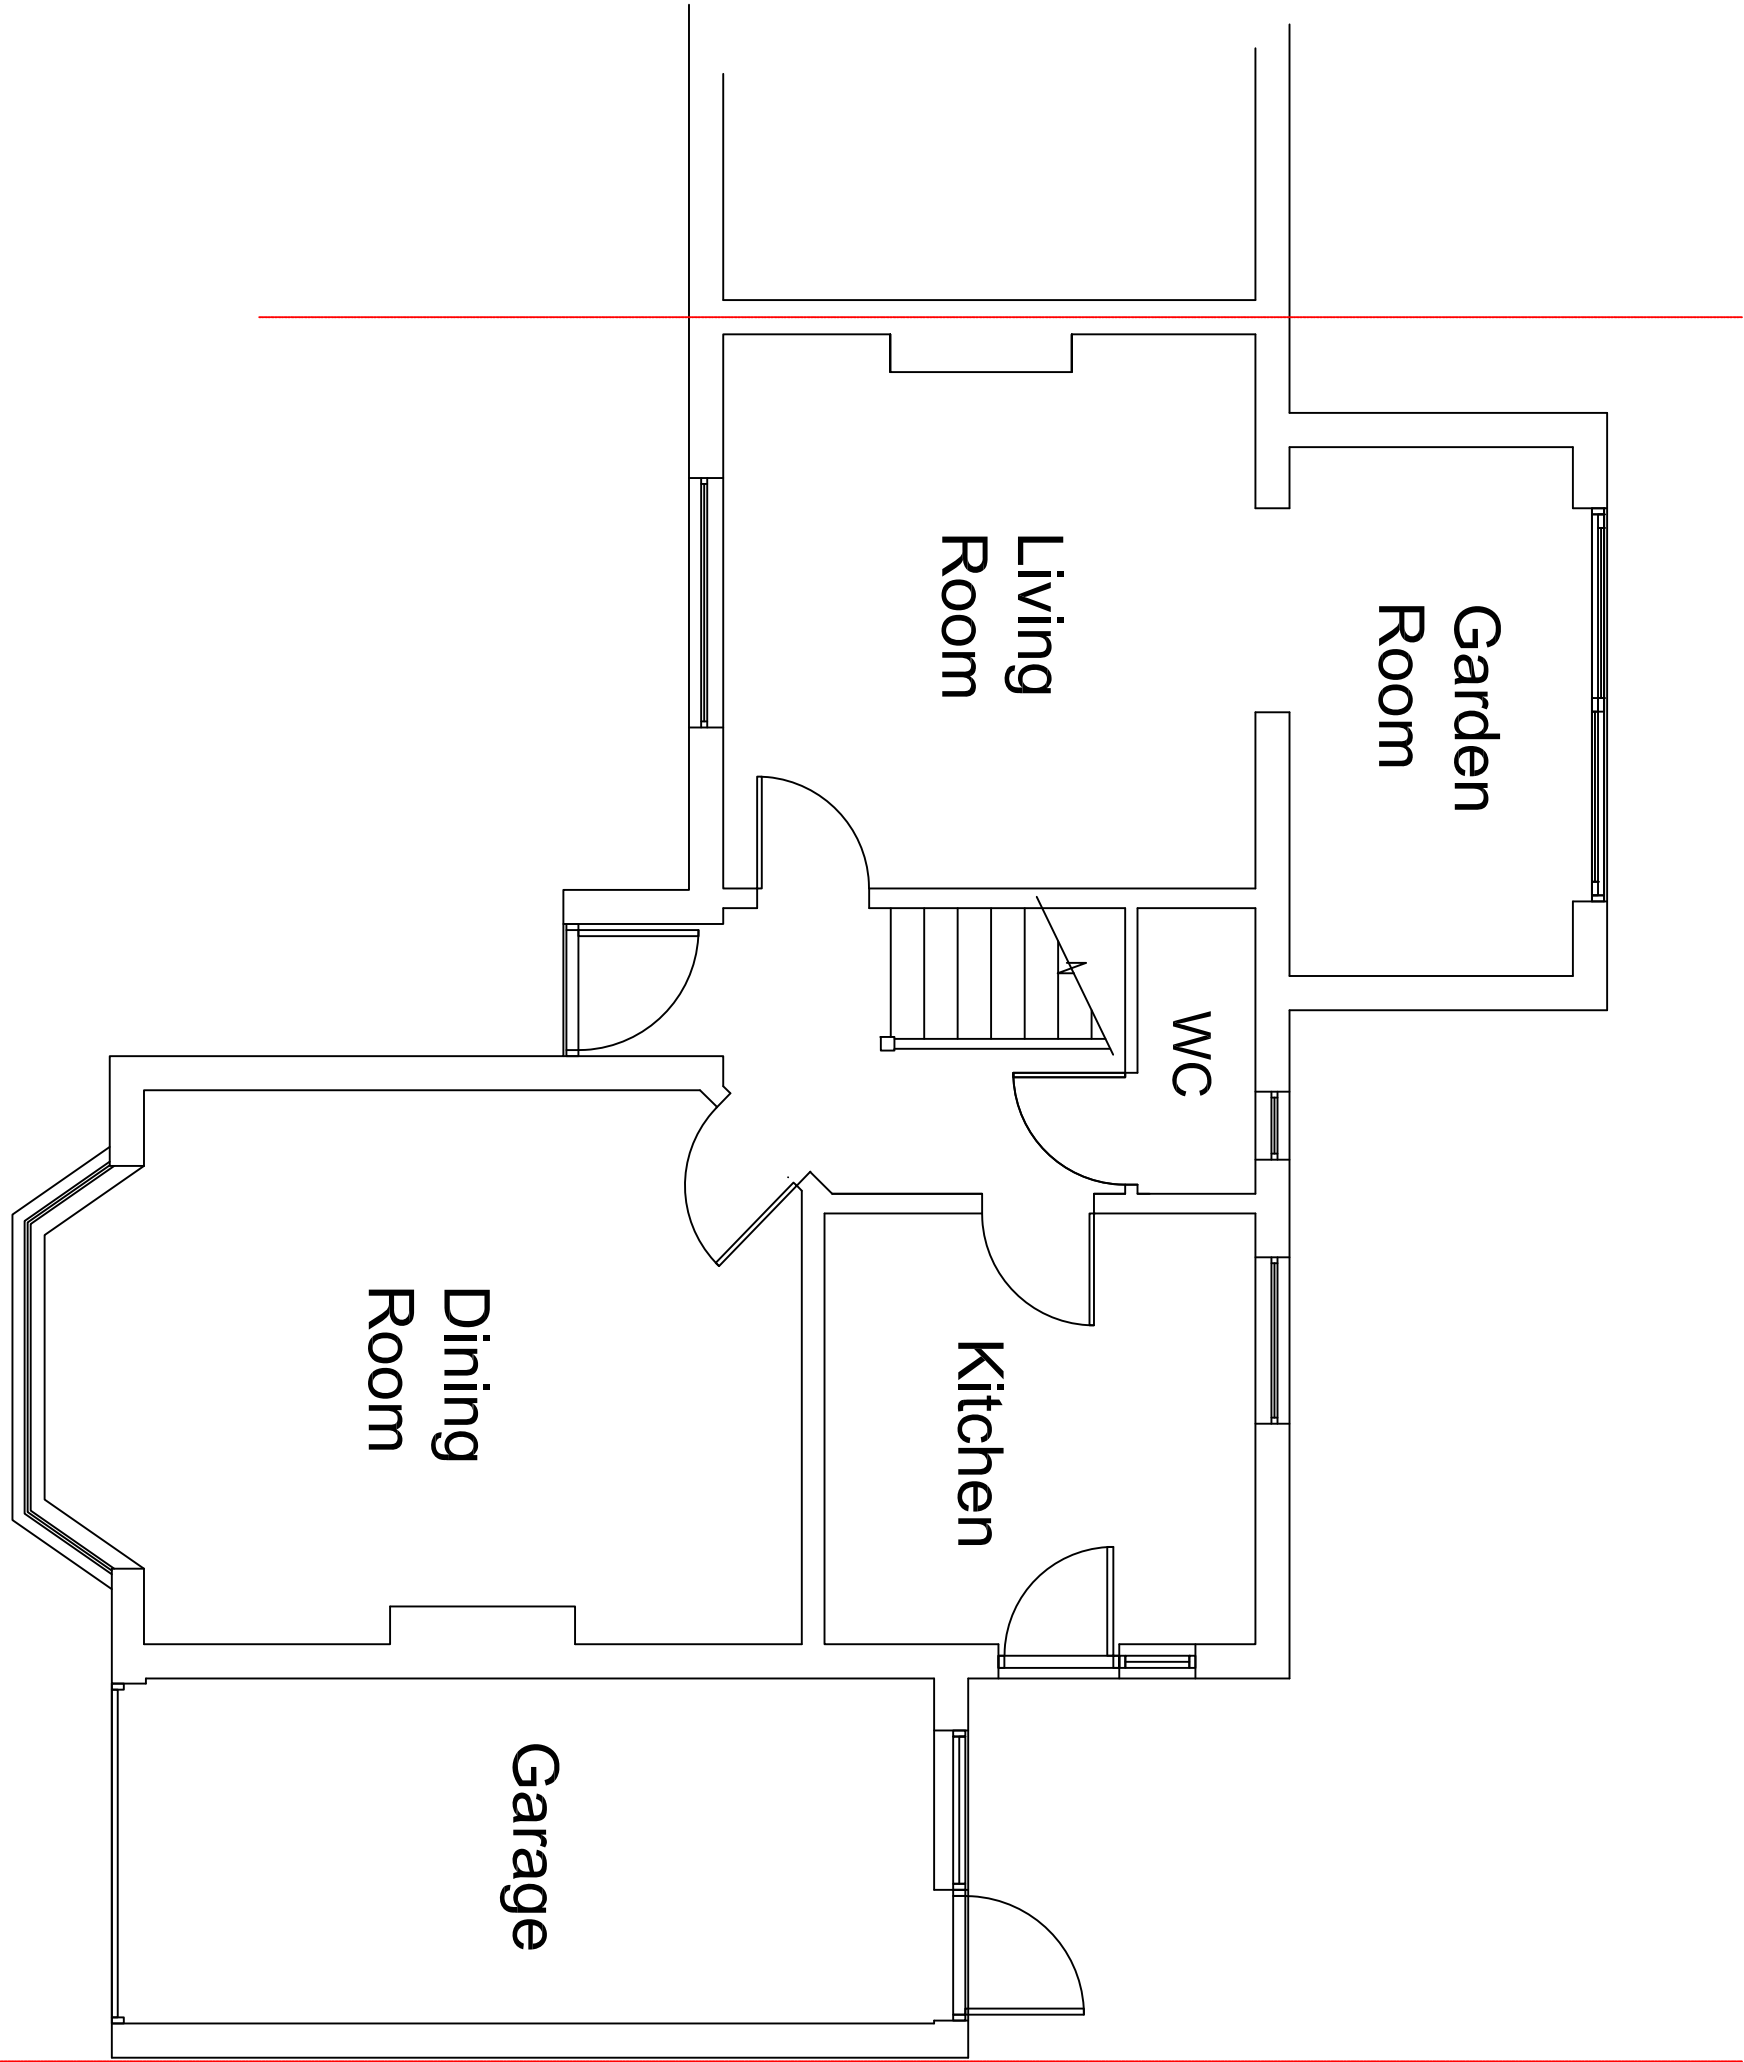


Existing Ground Floor Plan 1:50

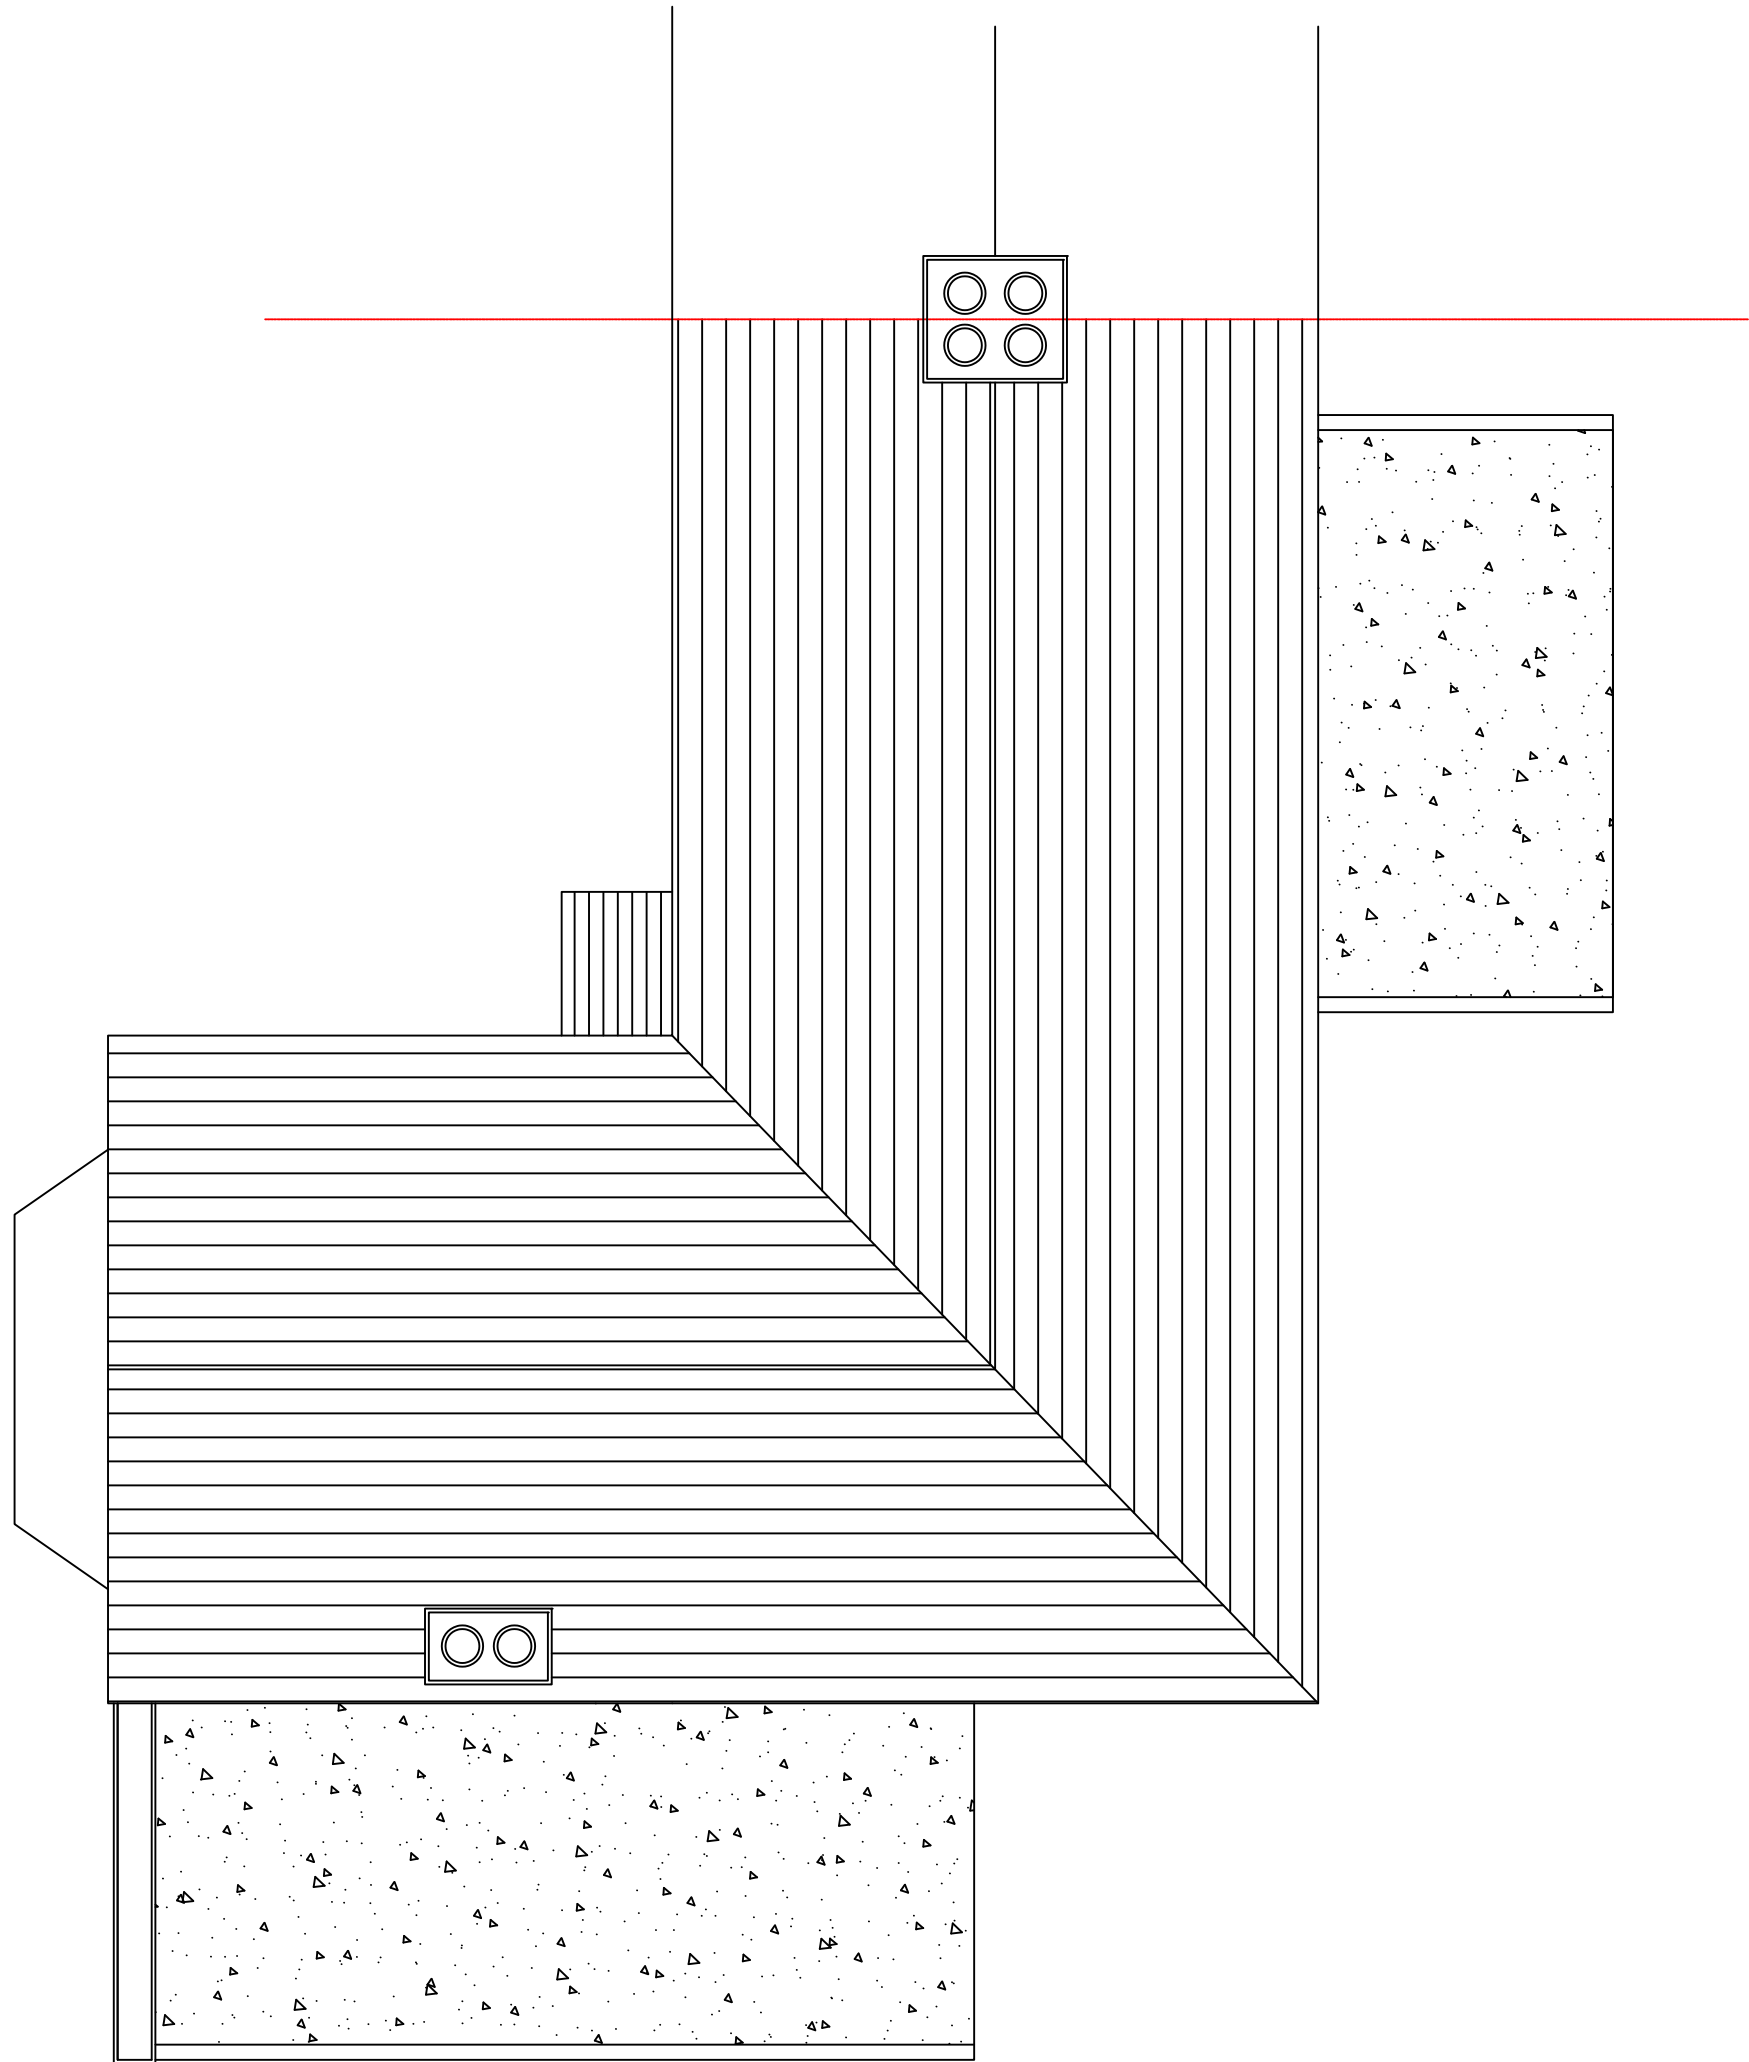


Existing Roof Plan 1:50

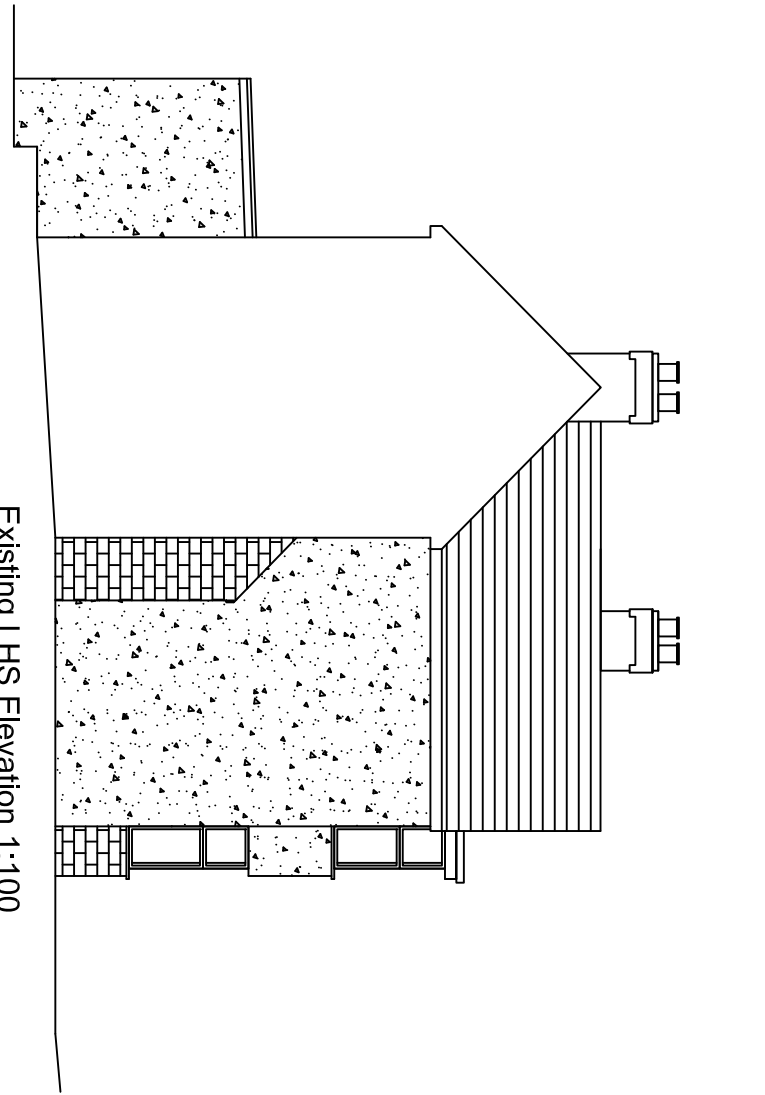


Existing LHS Elevation 1:100

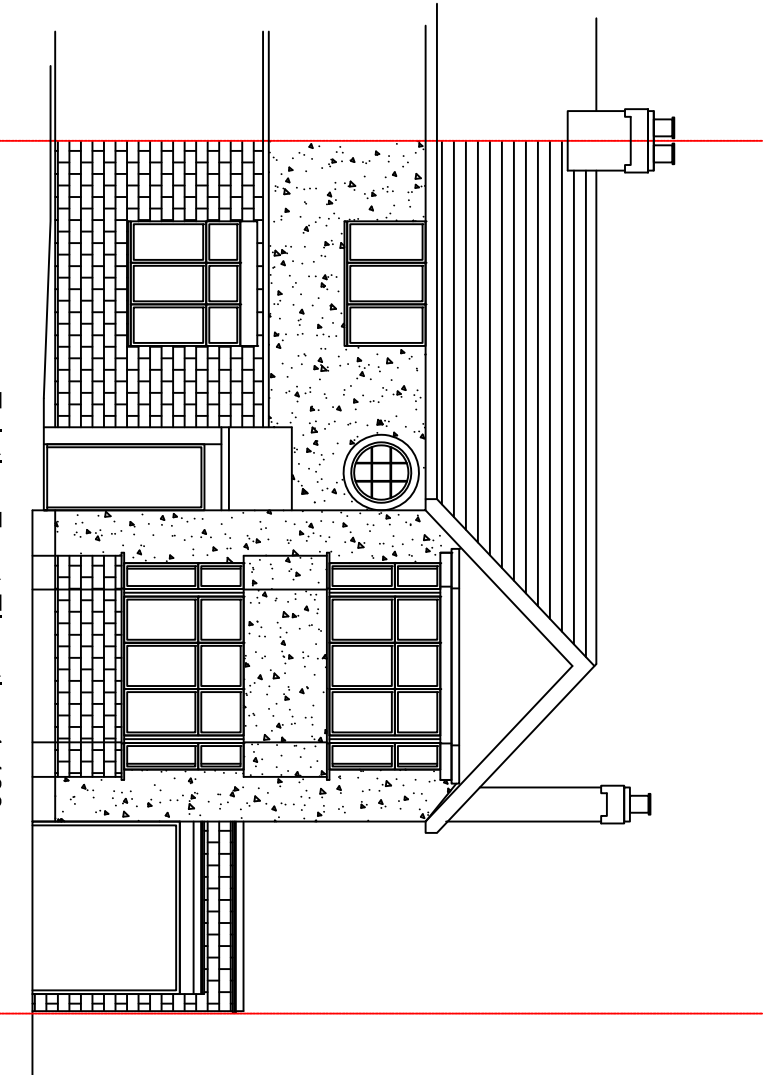


Existing Front Elevation 1:100

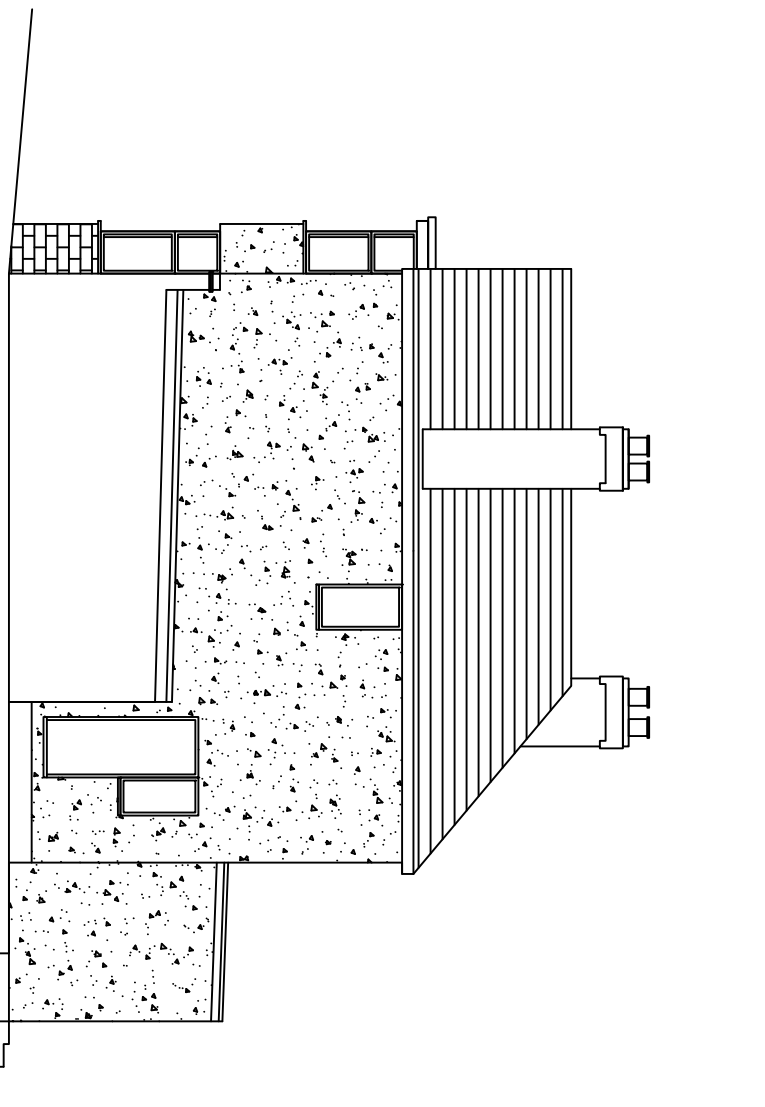

Existing RHS Elevation 1:100

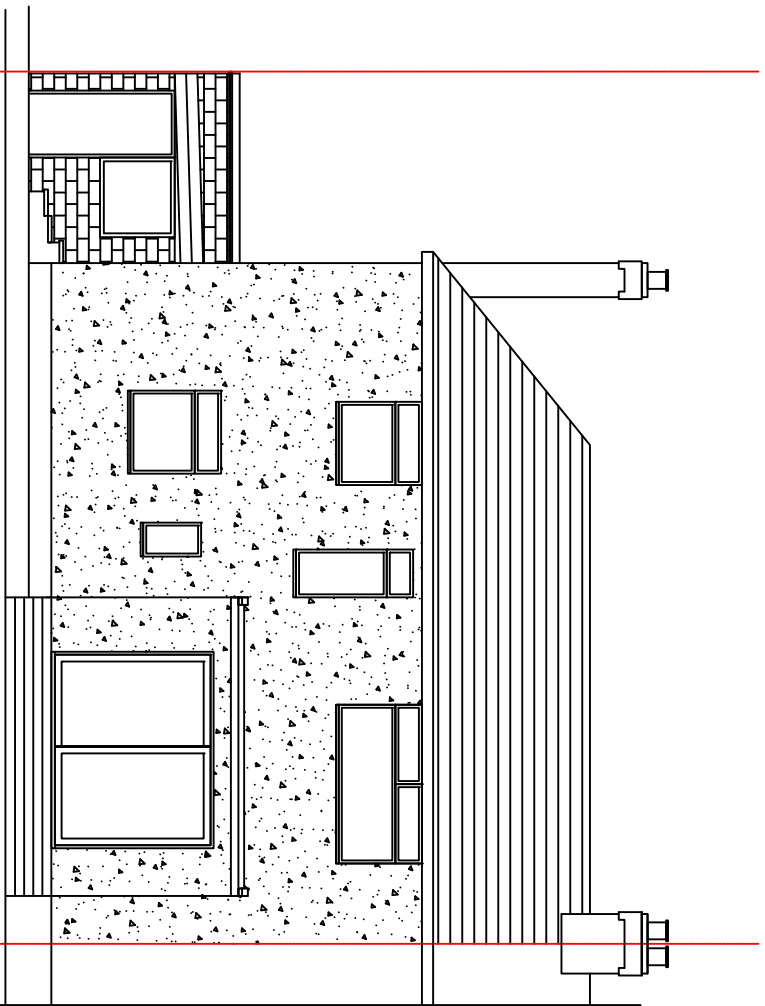

Existing Rear Elevation 1:100

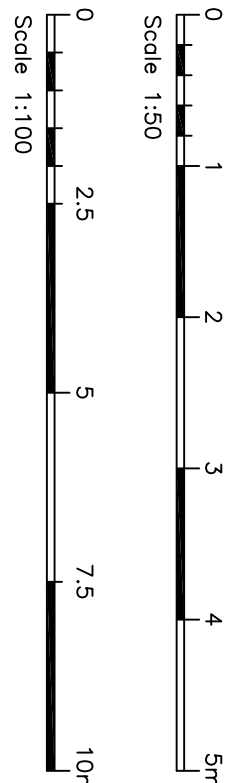

18NORTWOODWAYEXISTING001
All site dimensions to be verified on site.

Client : Vikash Vadher

Property: 18 Northwood Way, Northwood, HA6 1AT

Description of Work: Single Storey Side & Rear Extensions

Scale: 1/50, 1/100

Date: June 2026

Drawn :AP