


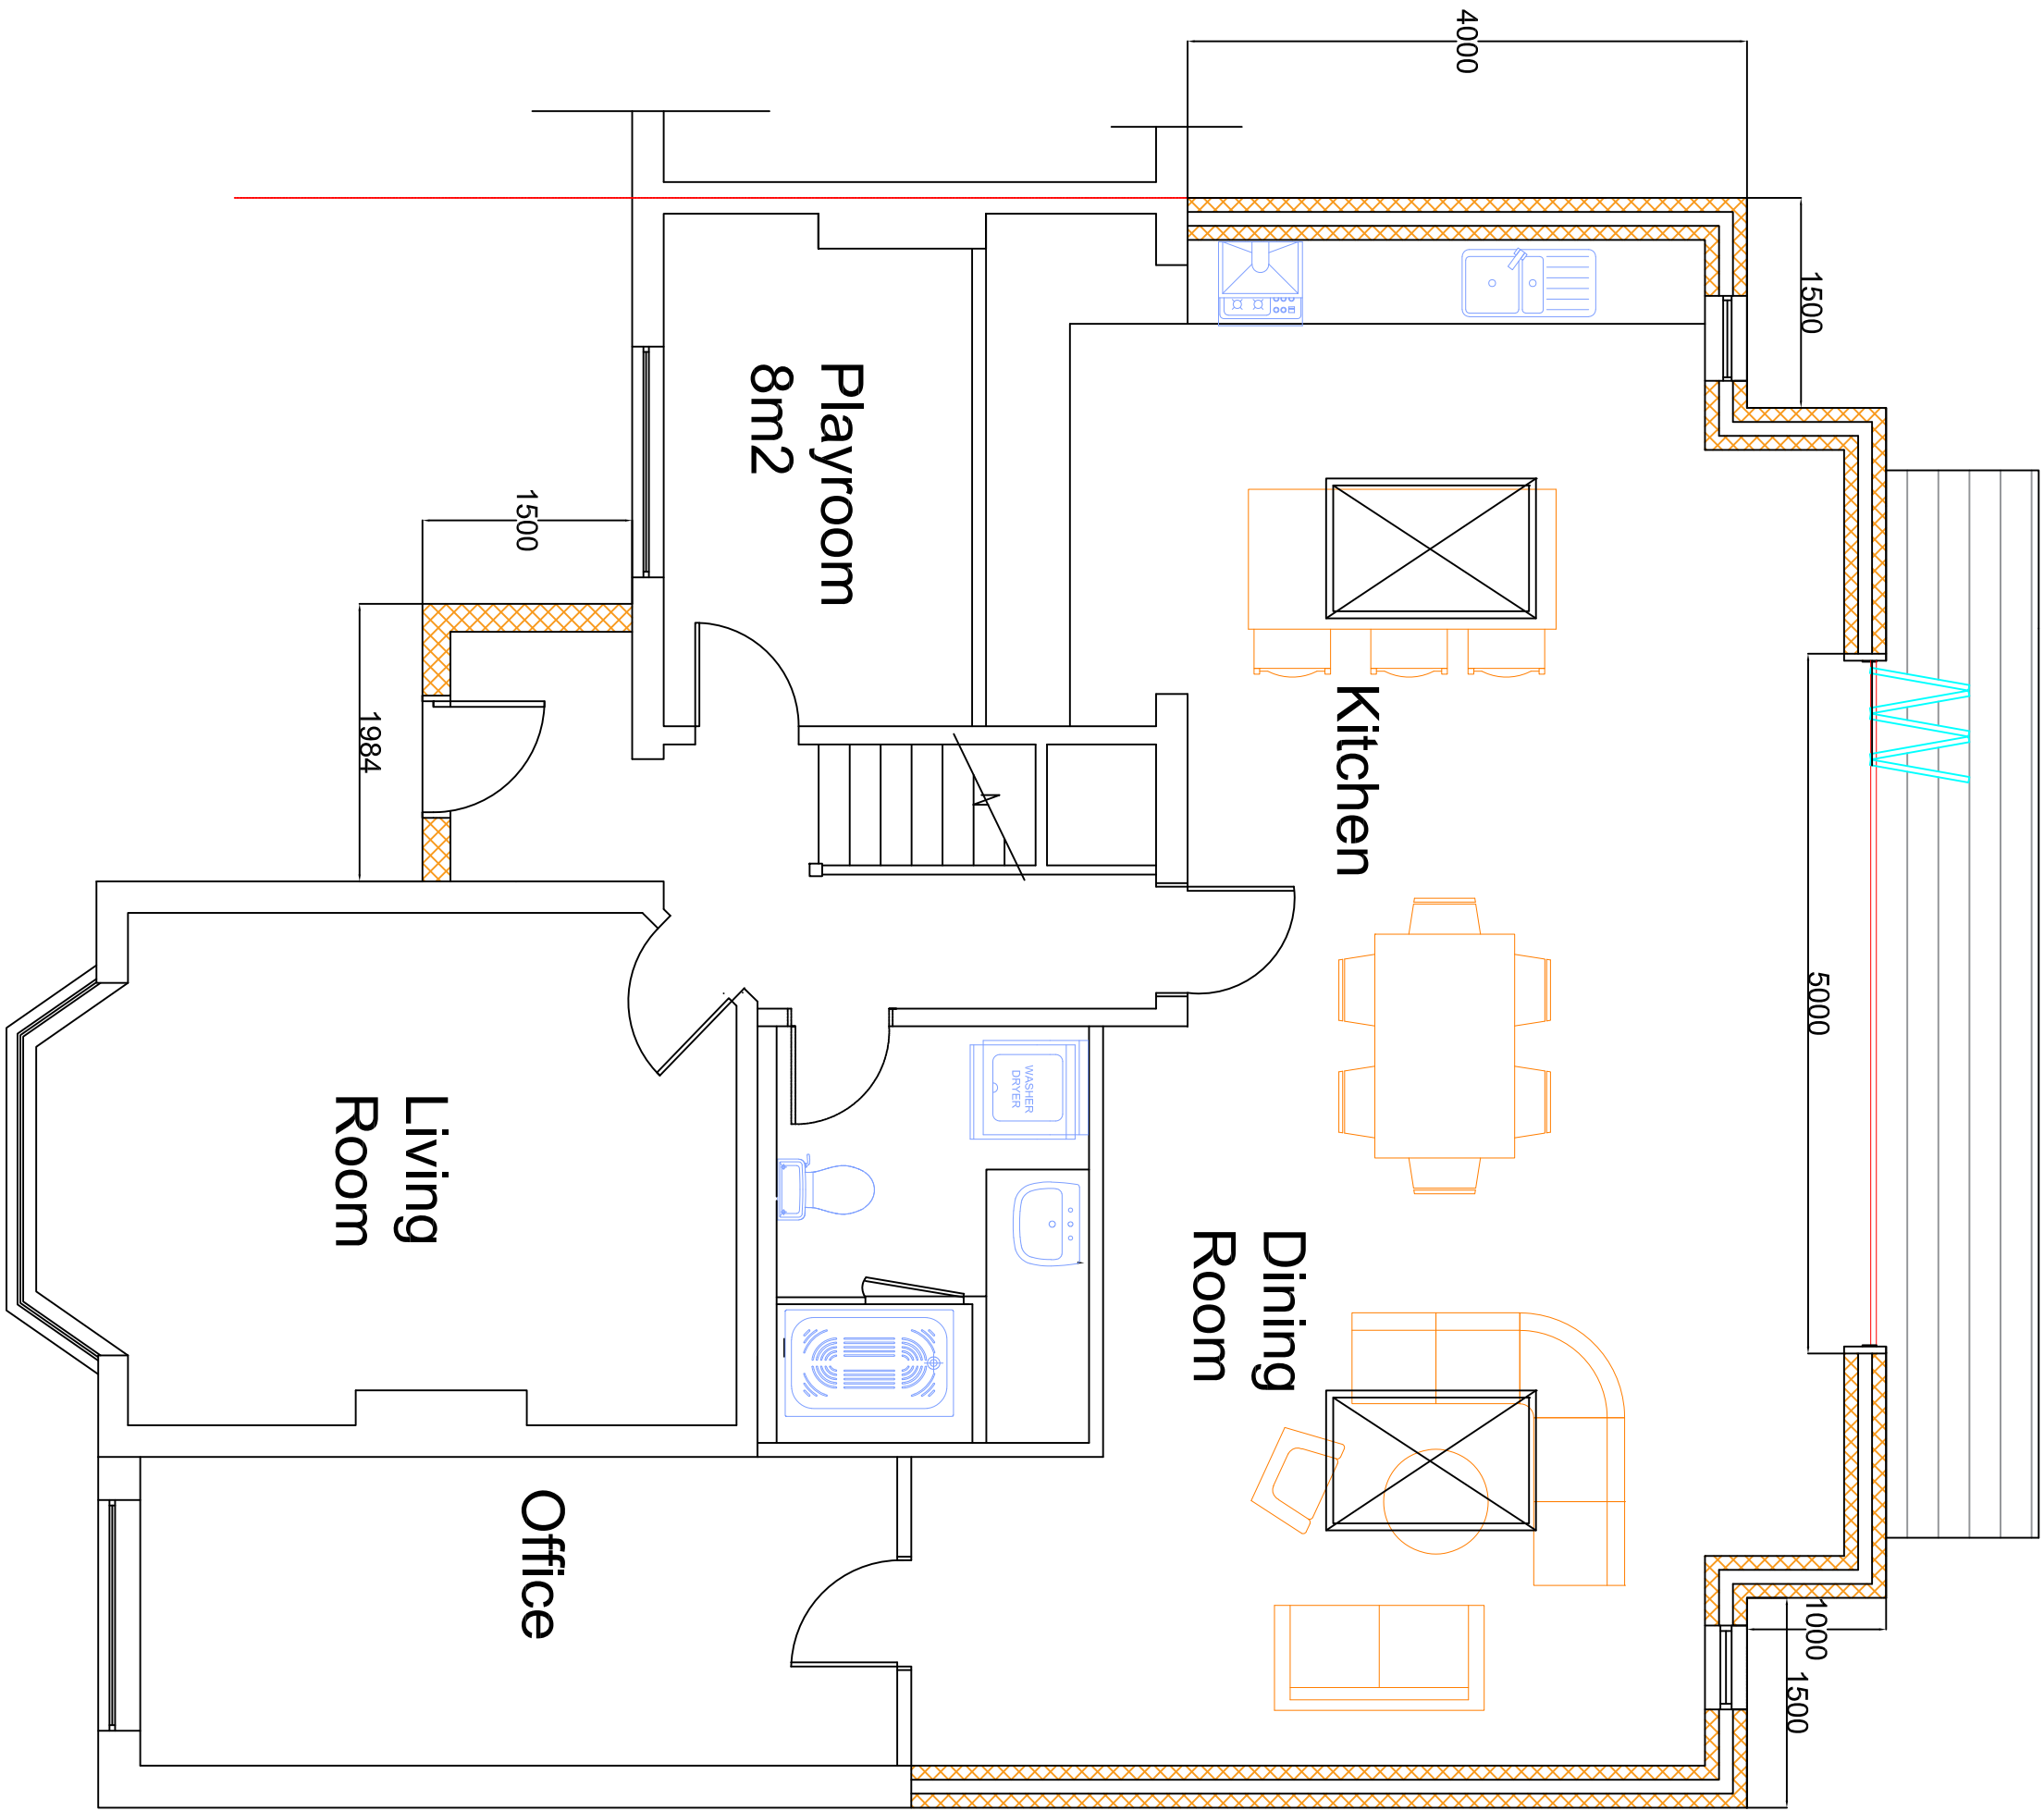
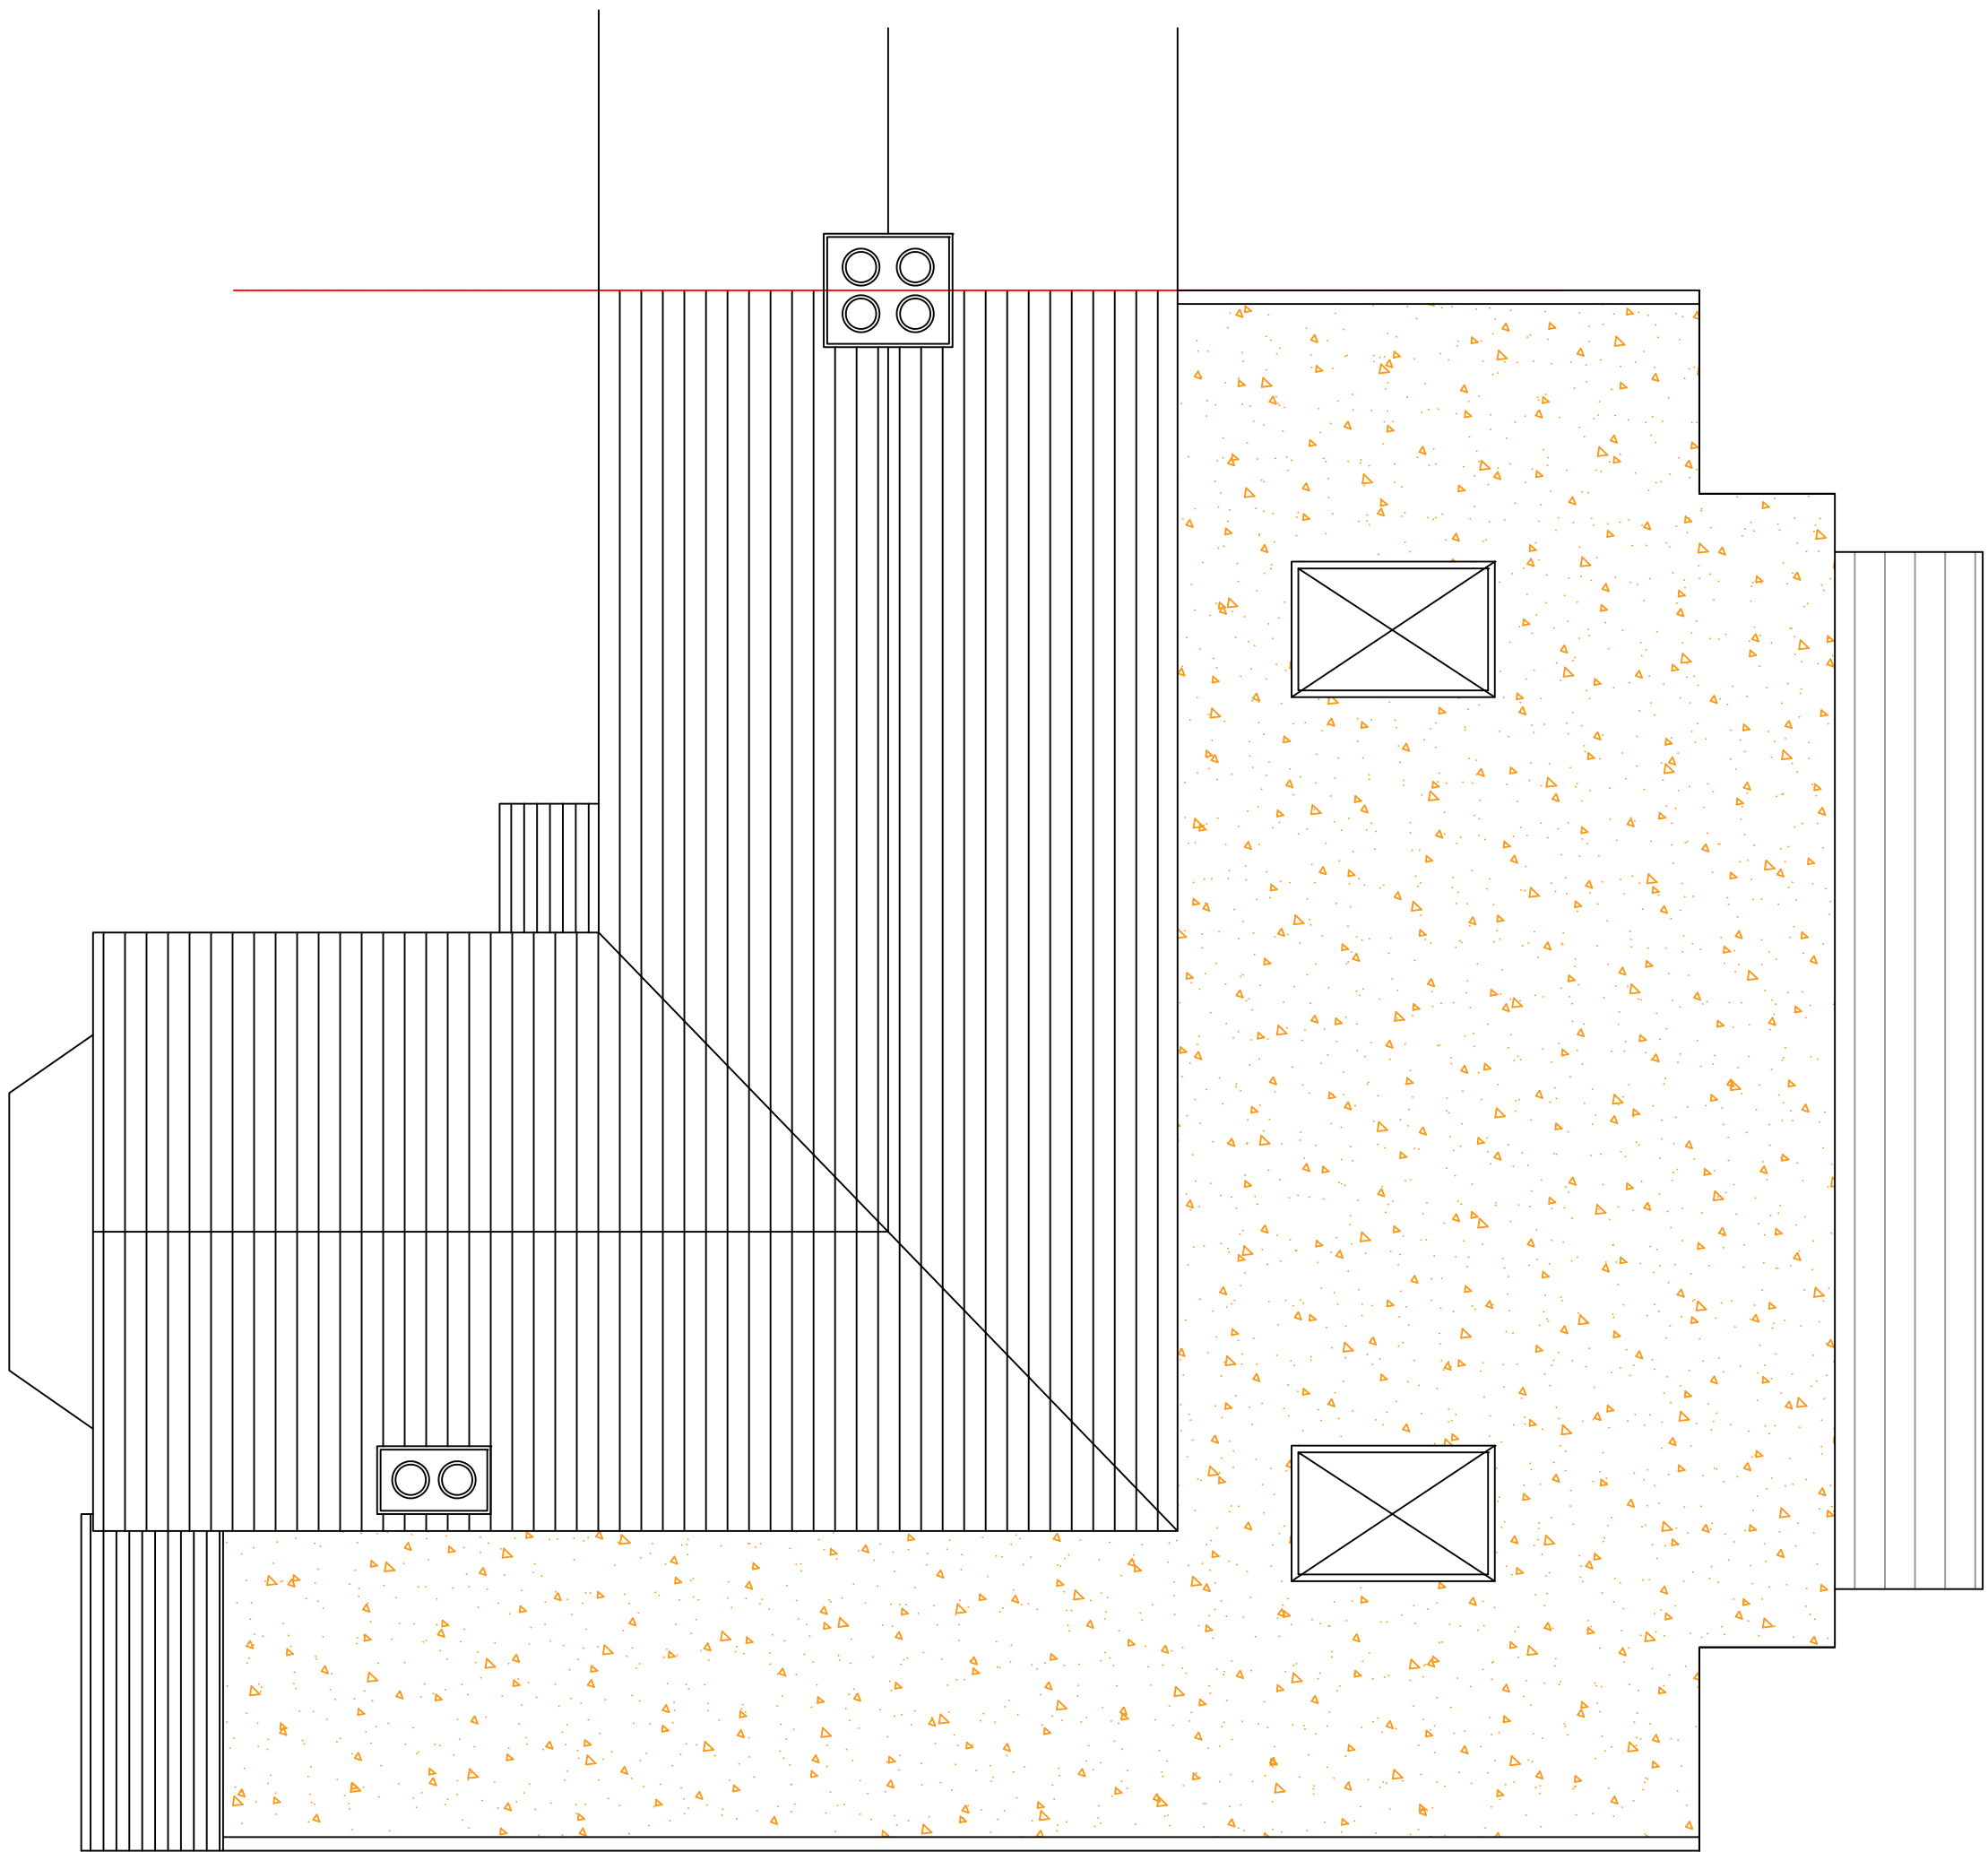
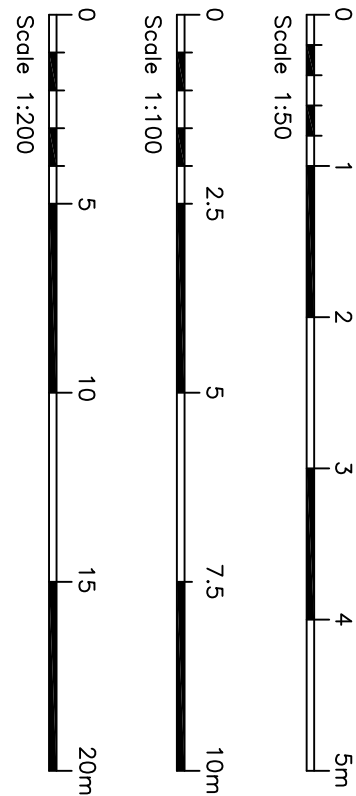


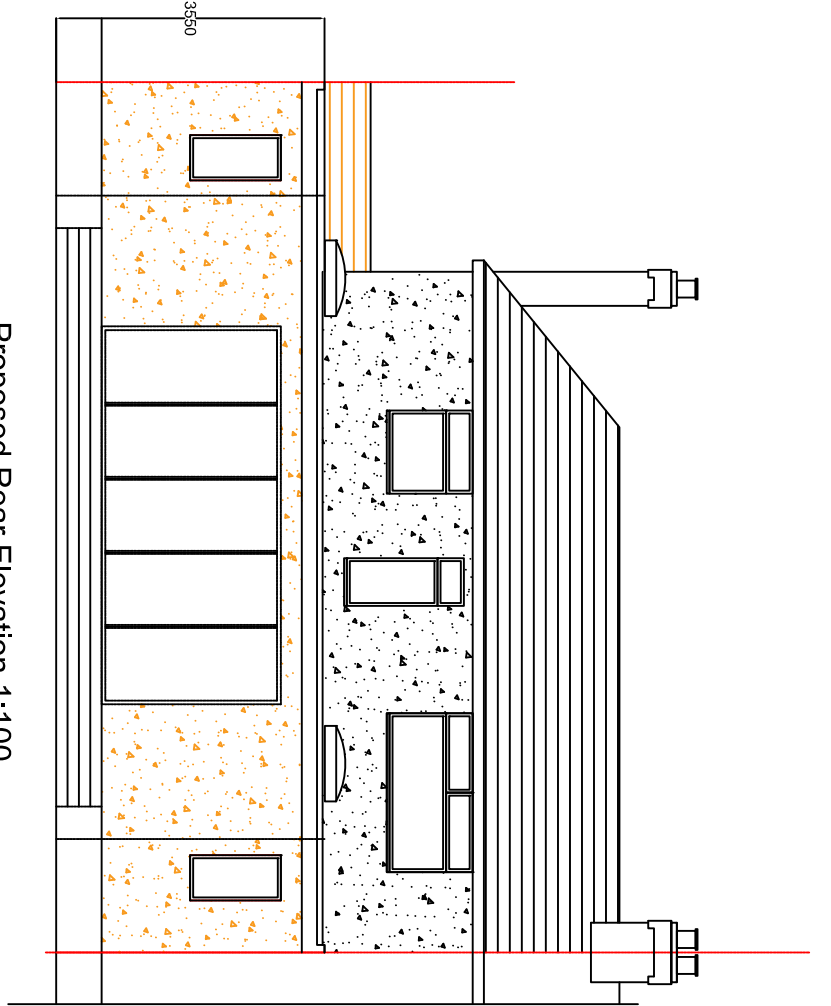

Proposed Ground Floor 1:50

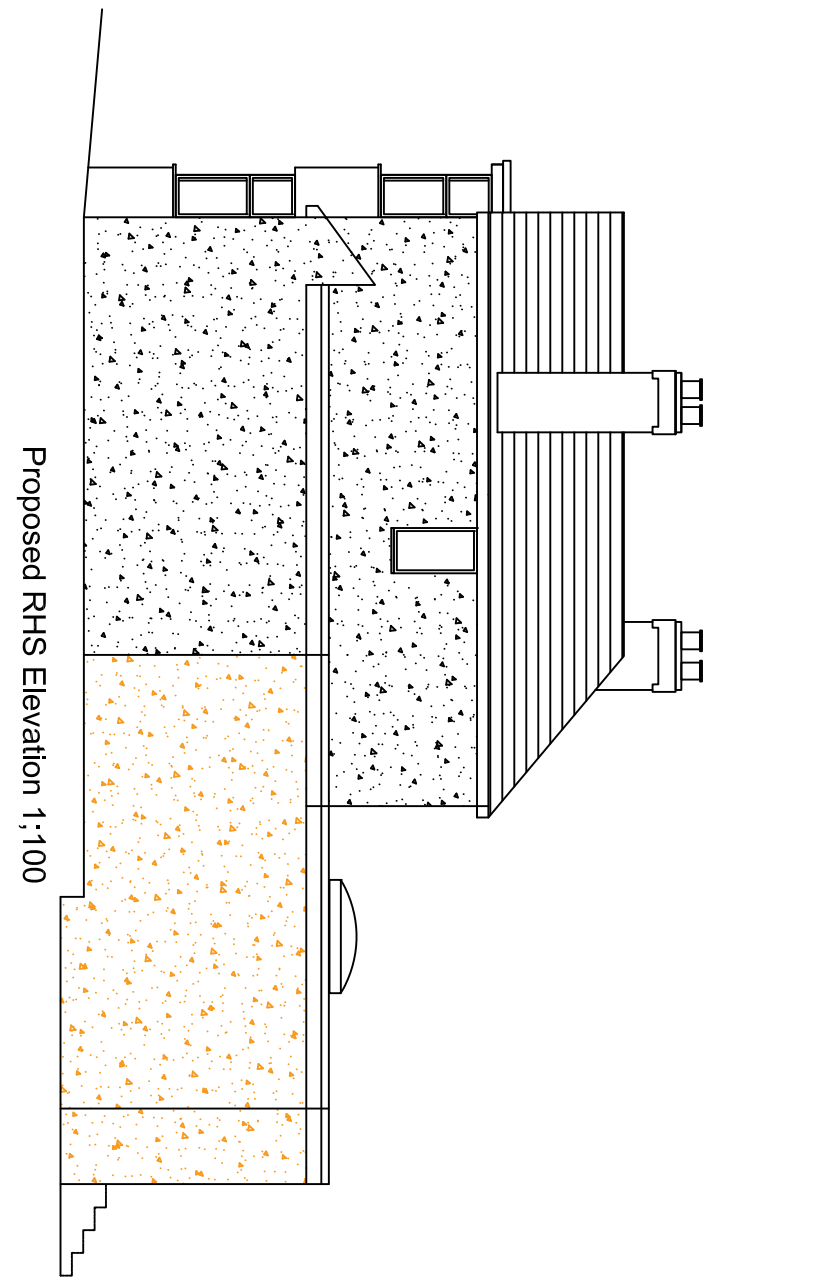

Proposed Roof Plan 1:50

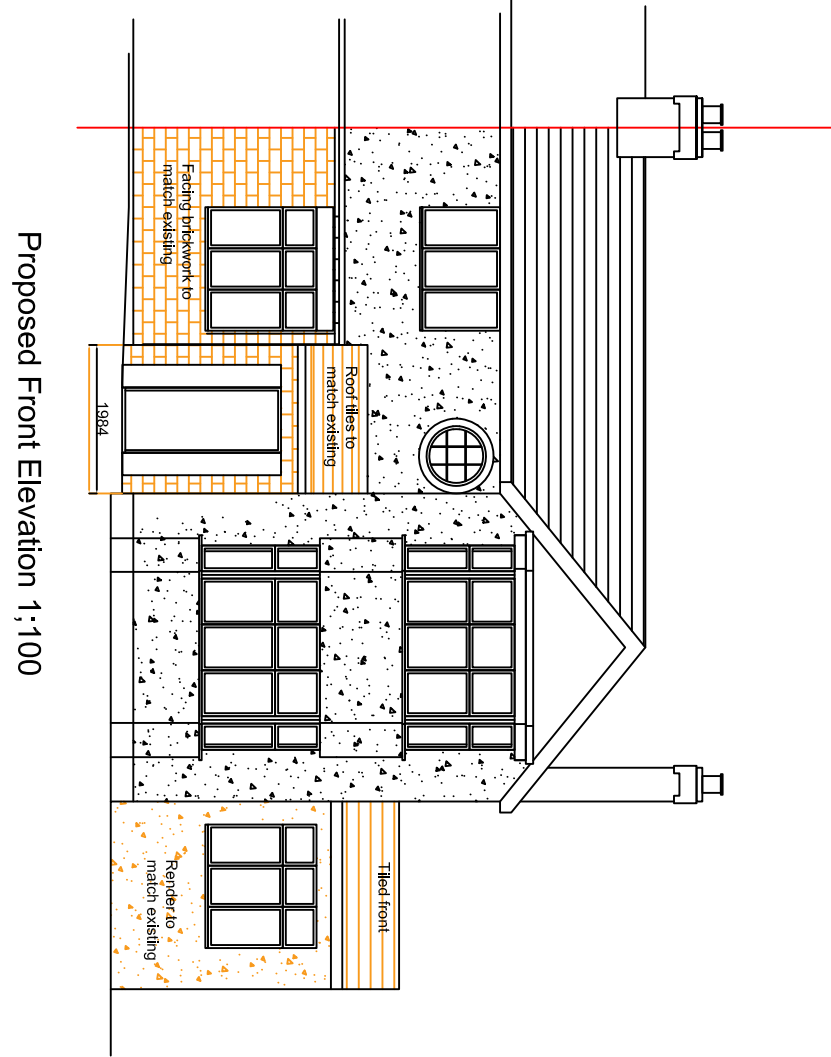

18NORTWOODWAYPROPOSED001
All site dimensions to be verified on site.

Client : Vikash Vadher

Property: 18 Northwood Way, Northwood, HA6 1AT

Description of Work: Single Storey Side & Rear Extensions

Scale: 1/50, 1/100 Date: June 2026 Drawn :AP