



Revisions

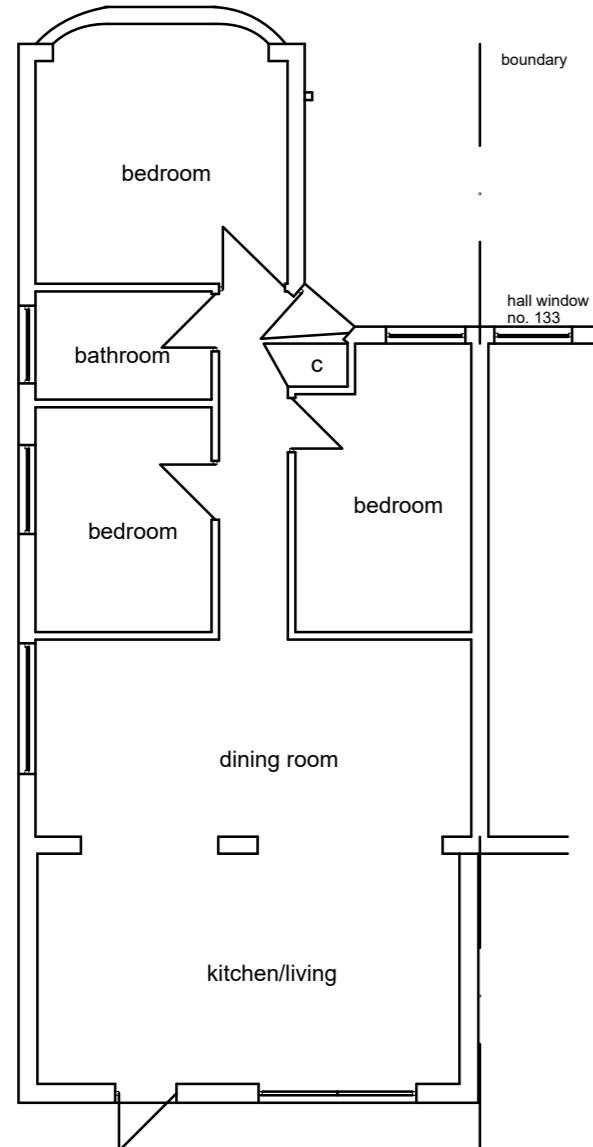


GROUND FLOOR PLAN

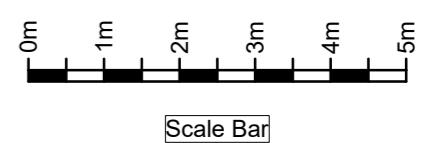

Scale Bar

The contractor is responsible for checking dimensions on site before work is carried out.

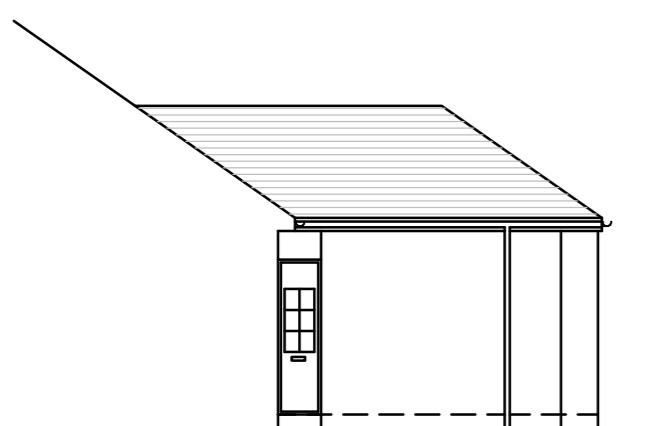

SIDE ELEVATION



FRONT ELEVATION

client
Mr H Fazeli

drawing title
Existing Plan and Elevations

site
135 Whitby Road Ruislip HA4 9EB

scale 1:100 @ A2
date Aug. 2023

drawing no. HF/135/100
revision