


Existing Front Elevation

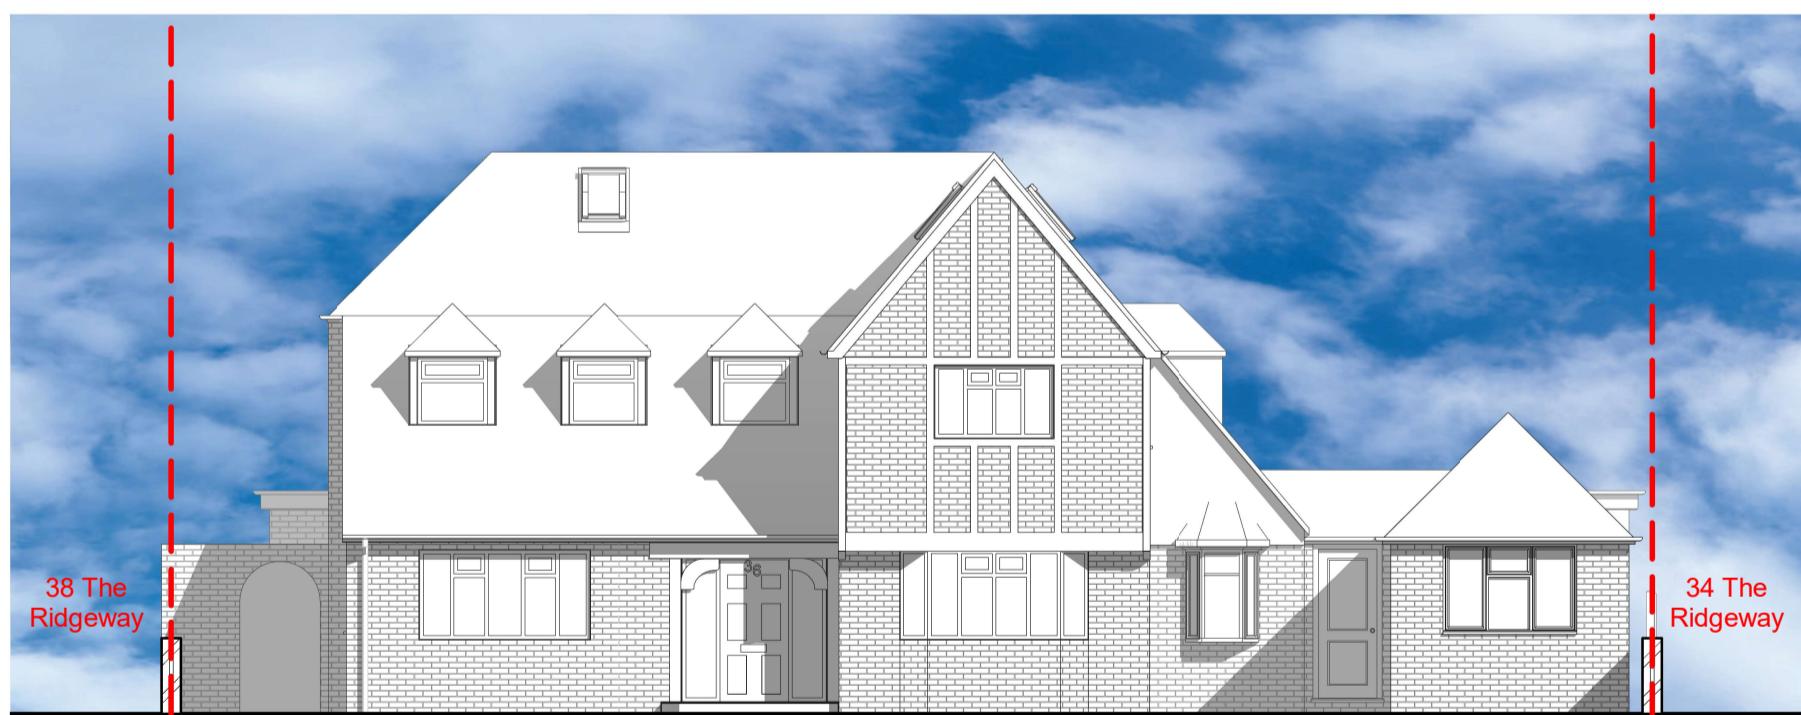

Proposed Front Elevation

Notes:

Client / Site Address:
36 The Ridgeway,
Ruislip,
Middlesex,
HA48QQ



MANSARC
ARCHITECTURAL DESIGN WITH YOU IN MIND

Project
220201

Originator
MANSARC

Vol/Area: 00
Scale: 1 : 100 @A3
Level: 00
Date: 01/02/2022

Type: DR
Revision: S0-P01.1
Discipline: A
No: 002

This drawing to be read in conjunction with structural

engineer's drawings.

Do not scale any part of this drawing.

Any discrepancies, errors or omissions to be referred
to the Architect for resolution.

Scale:

0

1

2

3

4

5

6

7

8

9

10

GRAPHIC SCALE: 1:100

Document No.

220201-MANSARC-00-00-DR-A-S0-P01.1- 002

Existing & Proposed Front Elevations