


Existing Front Elevation

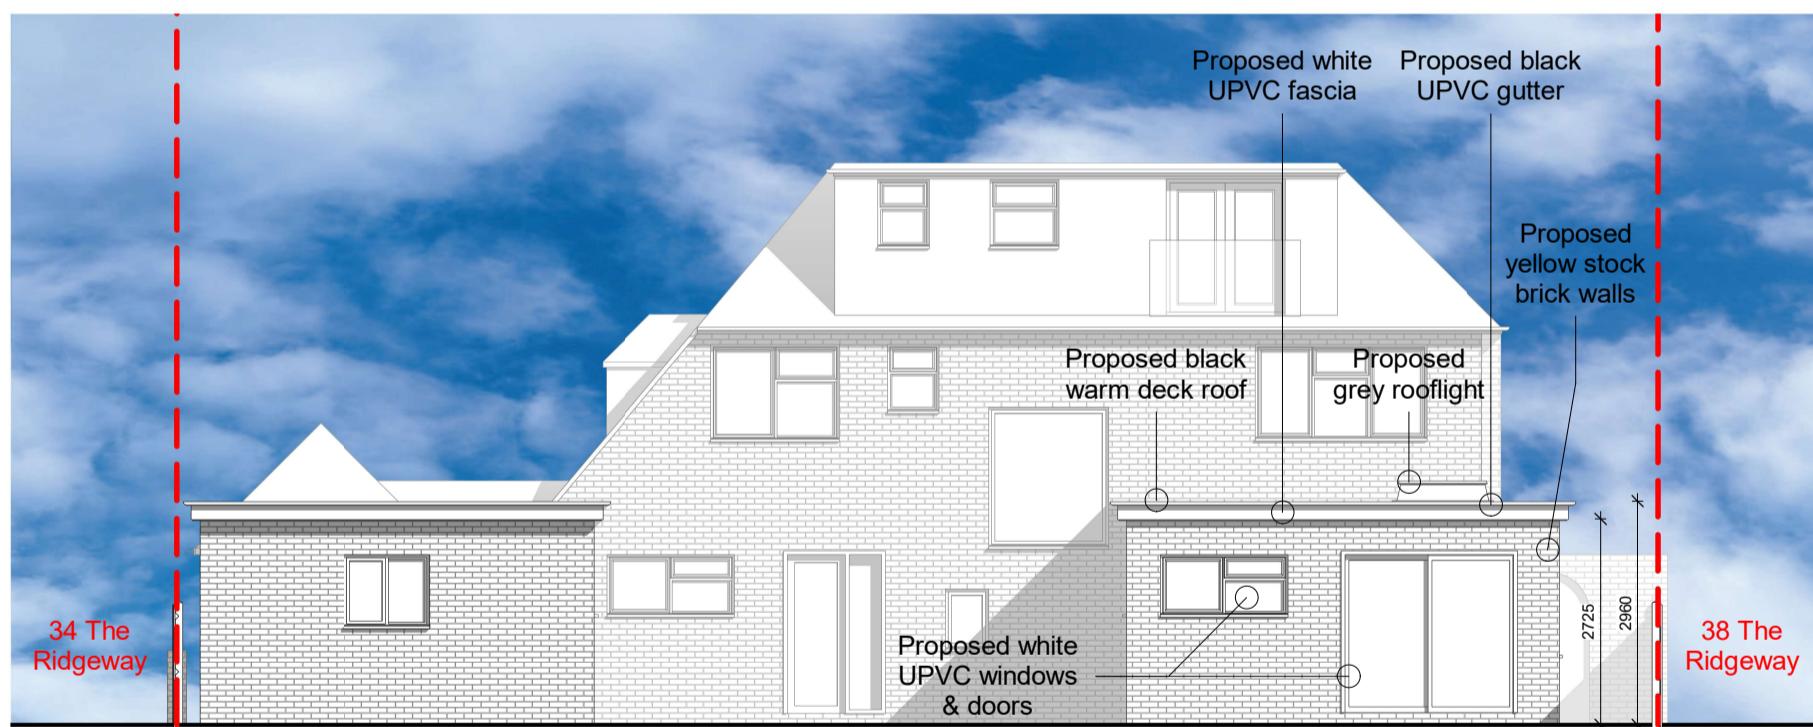

Proposed Front Elevation

Notes:

Client / Site Address:
36 The Ridgeway,
Ruislip,
Middlesex,
HA48QQ



MANSARC
ARCHITECTURAL DESIGN WITH YOU IN MIND

Project
220201

Originator
MANSARC

Vol/Area: 00
Scale: 1 : 100 @A3
Level: 00
Date: 01/02/2022

Type: DR
Revision: S0-P01.1
Discipline: A
No: 003

This drawing to be read in conjunction with structural engineer's drawings.

Do not scale any part of this drawing.

Any discrepancies, errors or omissions to be referred to the Architect for resolution.

Scale:

0

1

2

3

4

5

10

GRAPHIC SCALE: 1:100

Document No.

220201-MANSARC-00-00-DR-A-S0-P01.1- 003

Existing & Proposed Rear Elevation